


8/23/99

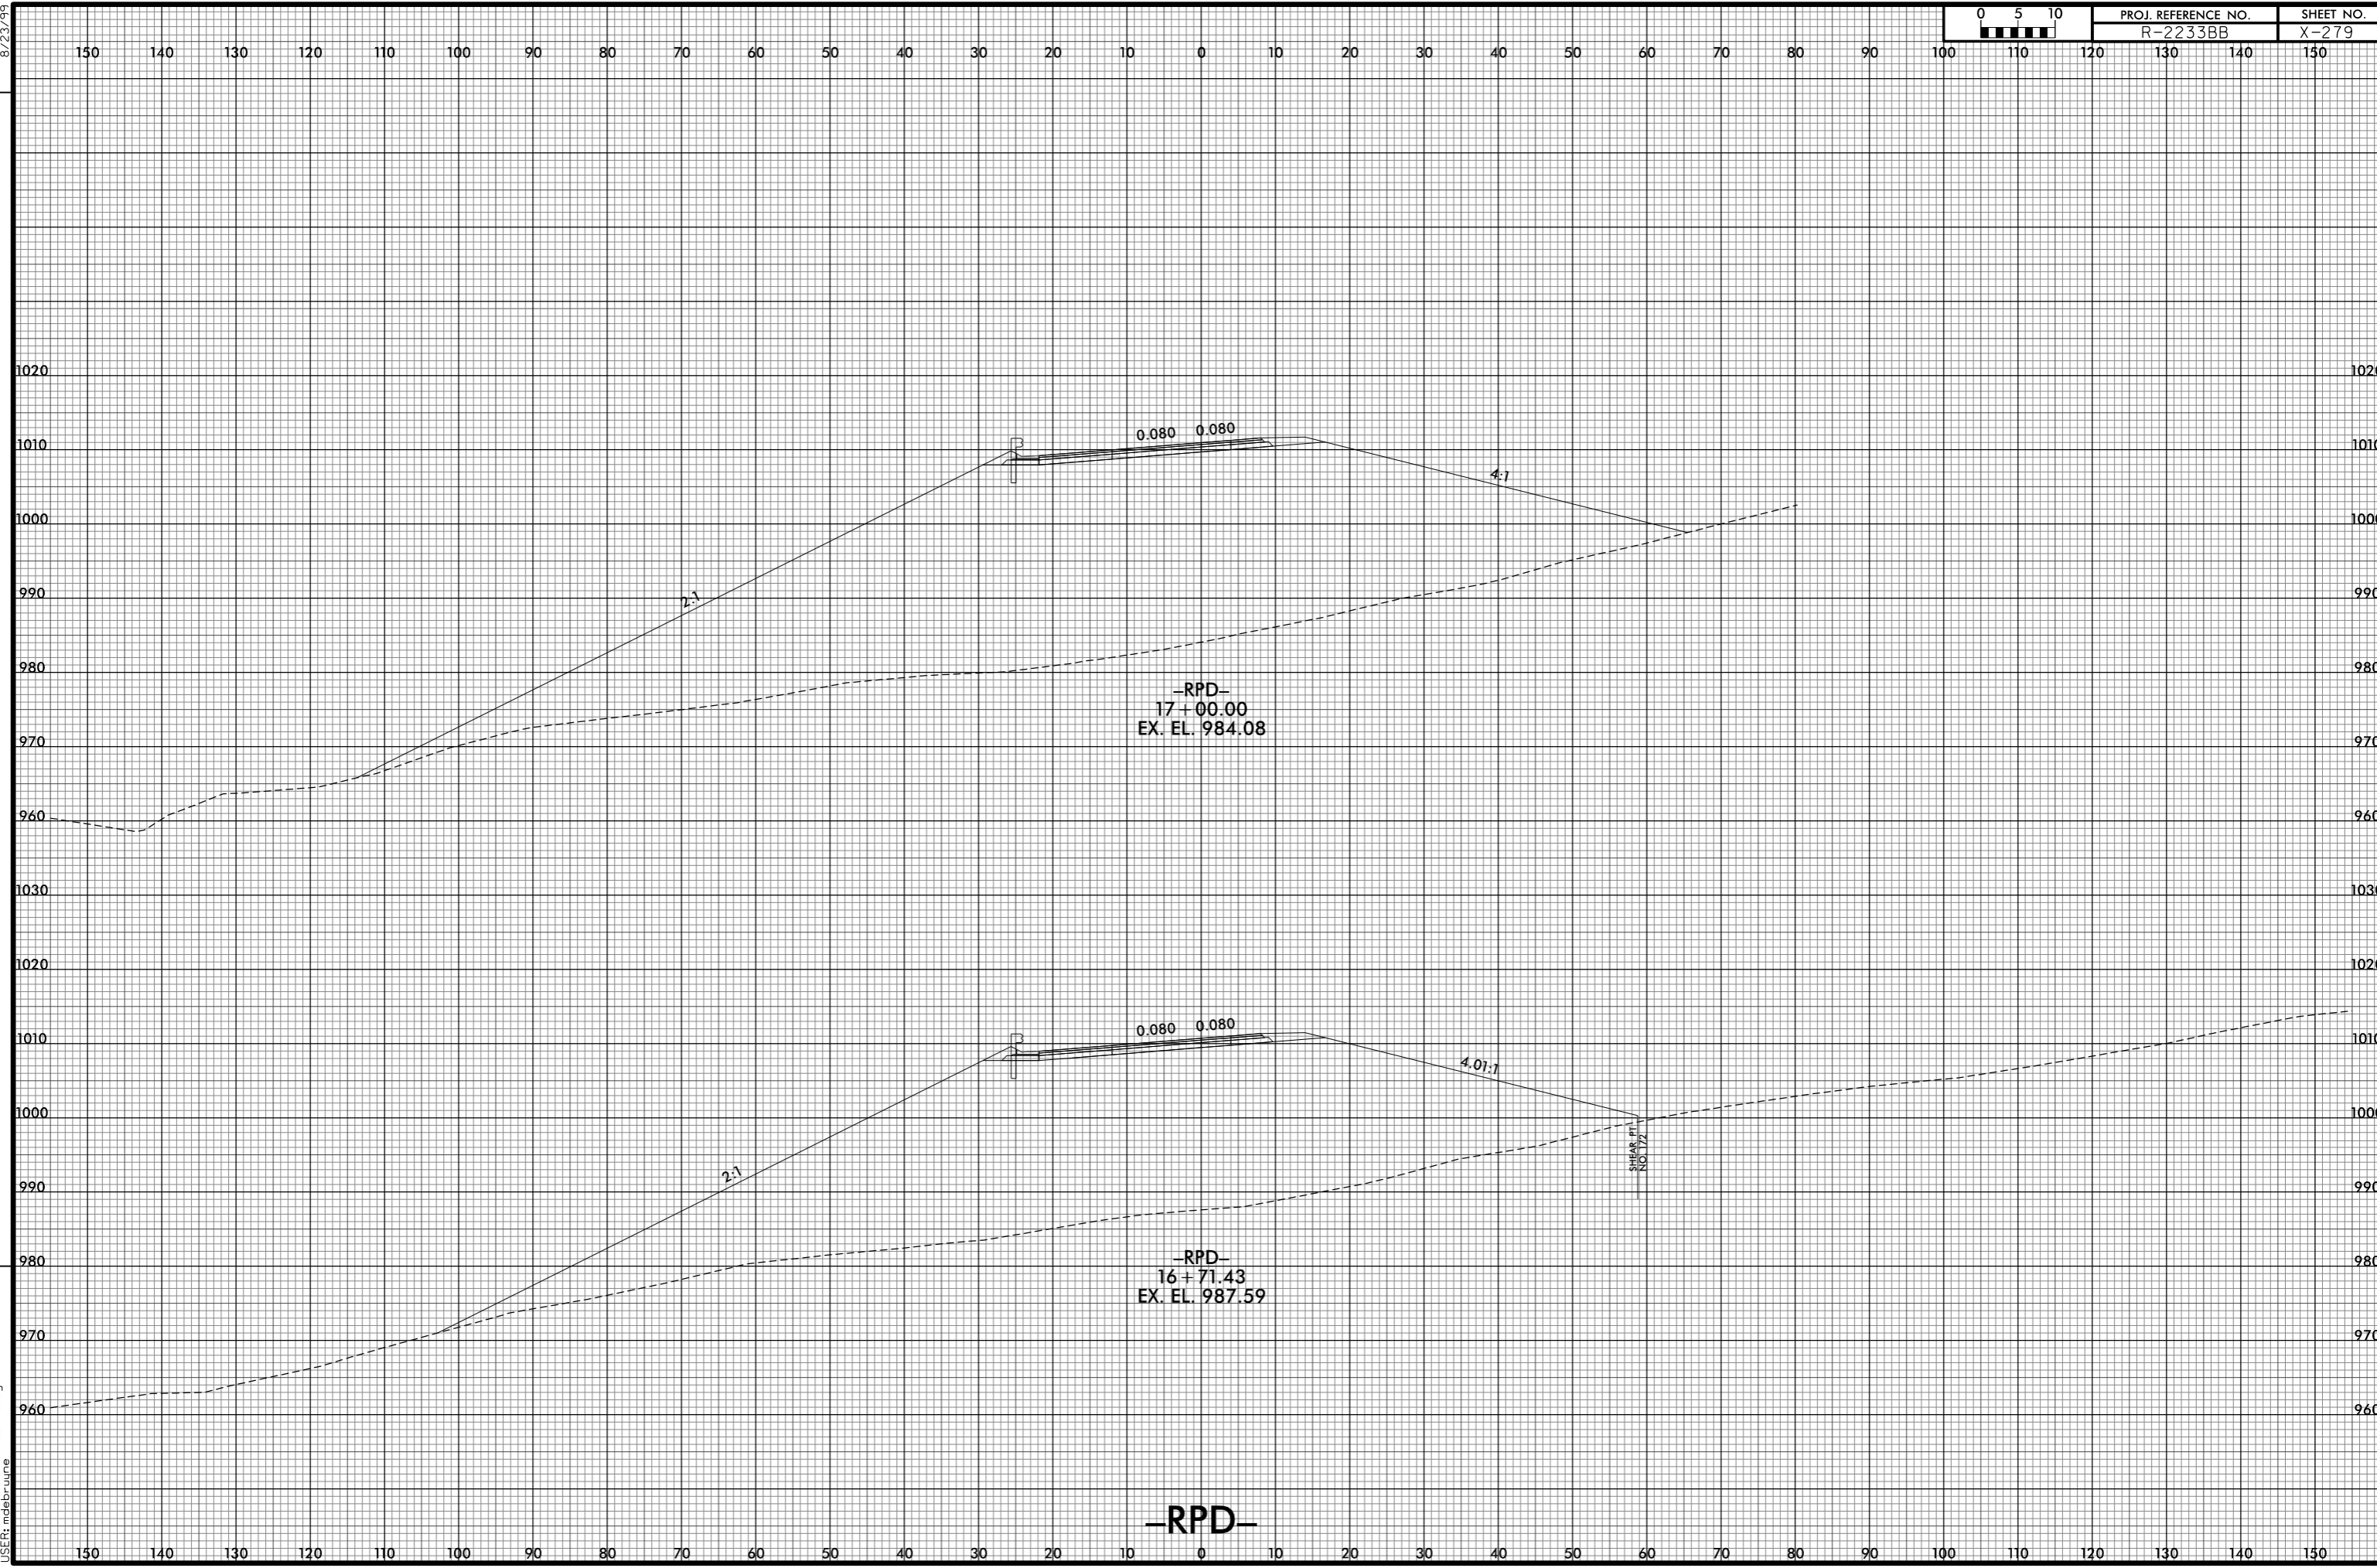

PROJ. REFERENCE NO. R-2233BB	SHEET NO. X-279
---------------------------------	--------------------

REVISIONS  
CONSTRUCTION REV. - APRIL 29, 2022 - Updated cross sections to show SBG along ramp -RPD- as shown in plans (BSL)



invalid expression  
i:\R2233BB\_RDY\_XPL\_RPD.dgn  
USER: model\j...me

-RPD-