



8/23/99

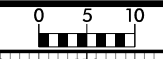

PROJ. REFERENCE NO. R-2233BB	SHEET NO. X-280
---------------------------------	--------------------

REVISIONS
CONSTRUCTION REV. - APRIL 29, 2022 - Updated cross sections to show SBG along ramp -RPD- as shown in plans (BSL)

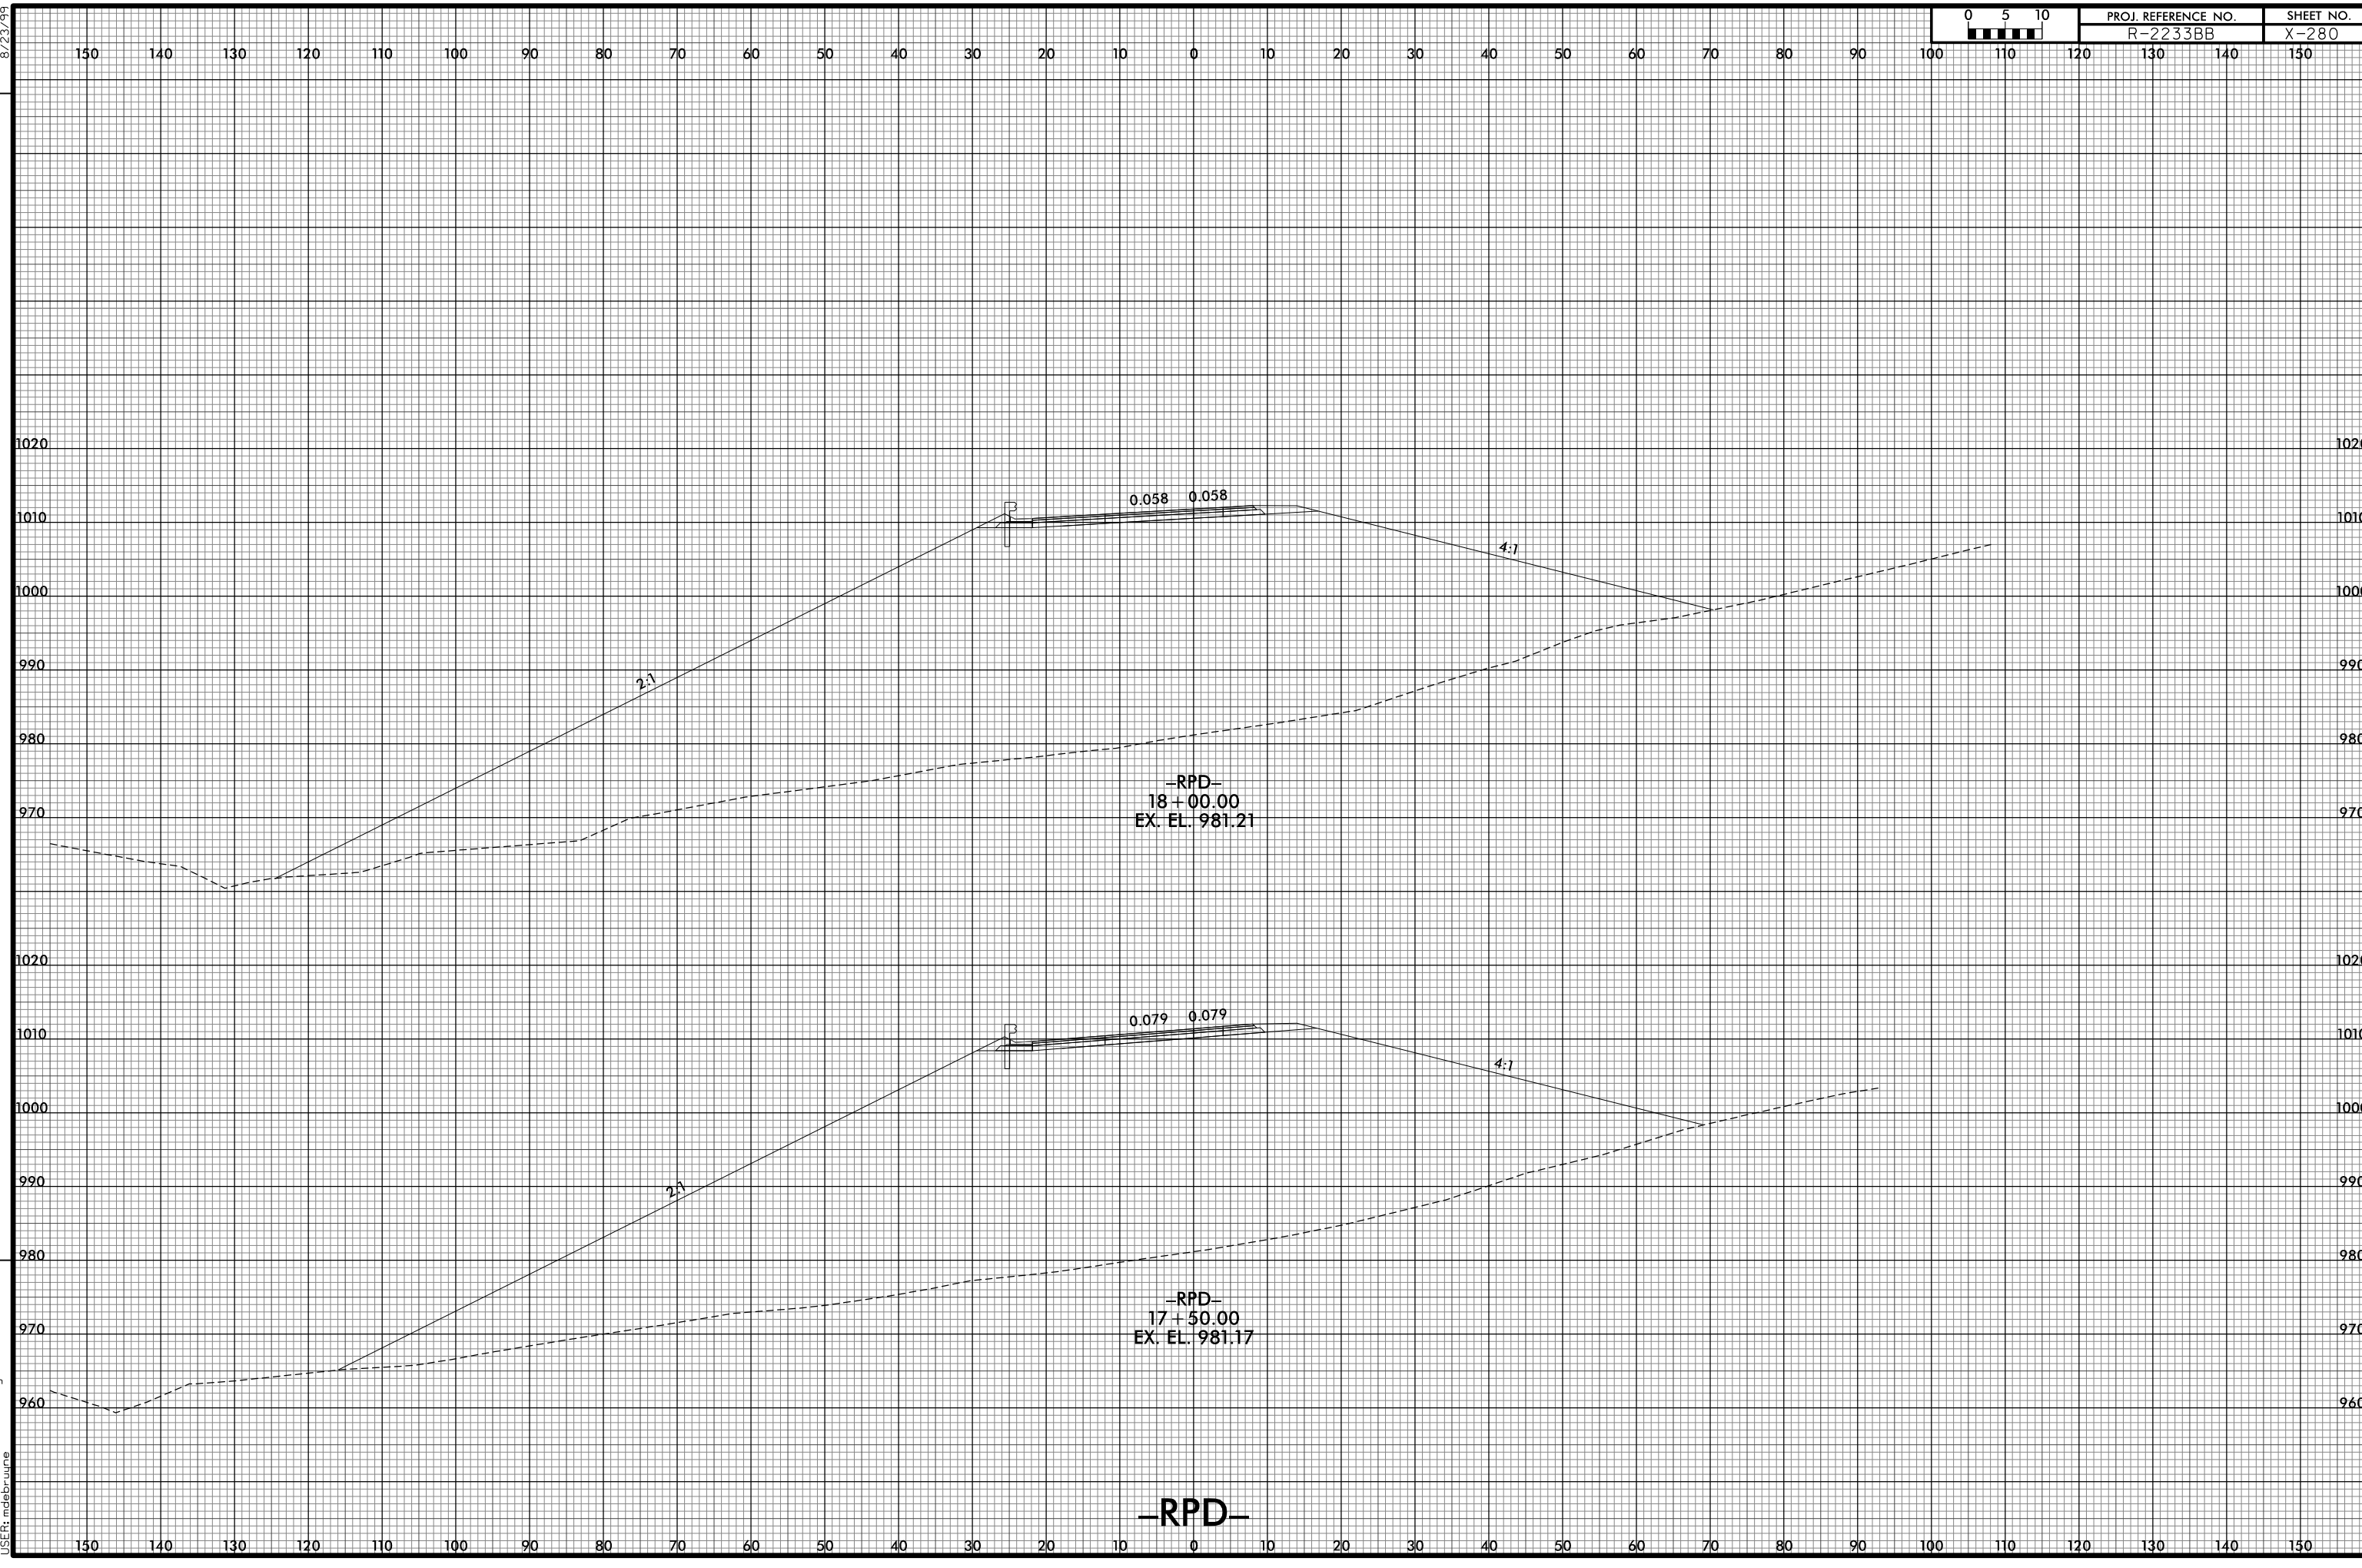

invalid expression
i:\R2233BB_RDY_XPL_RPD.dgn
USER: model\jume

-RPD-