



8/23/99

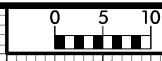

PROJ. REFERENCE NO. R-2233BB	SHEET NO. X-285
---------------------------------	--------------------

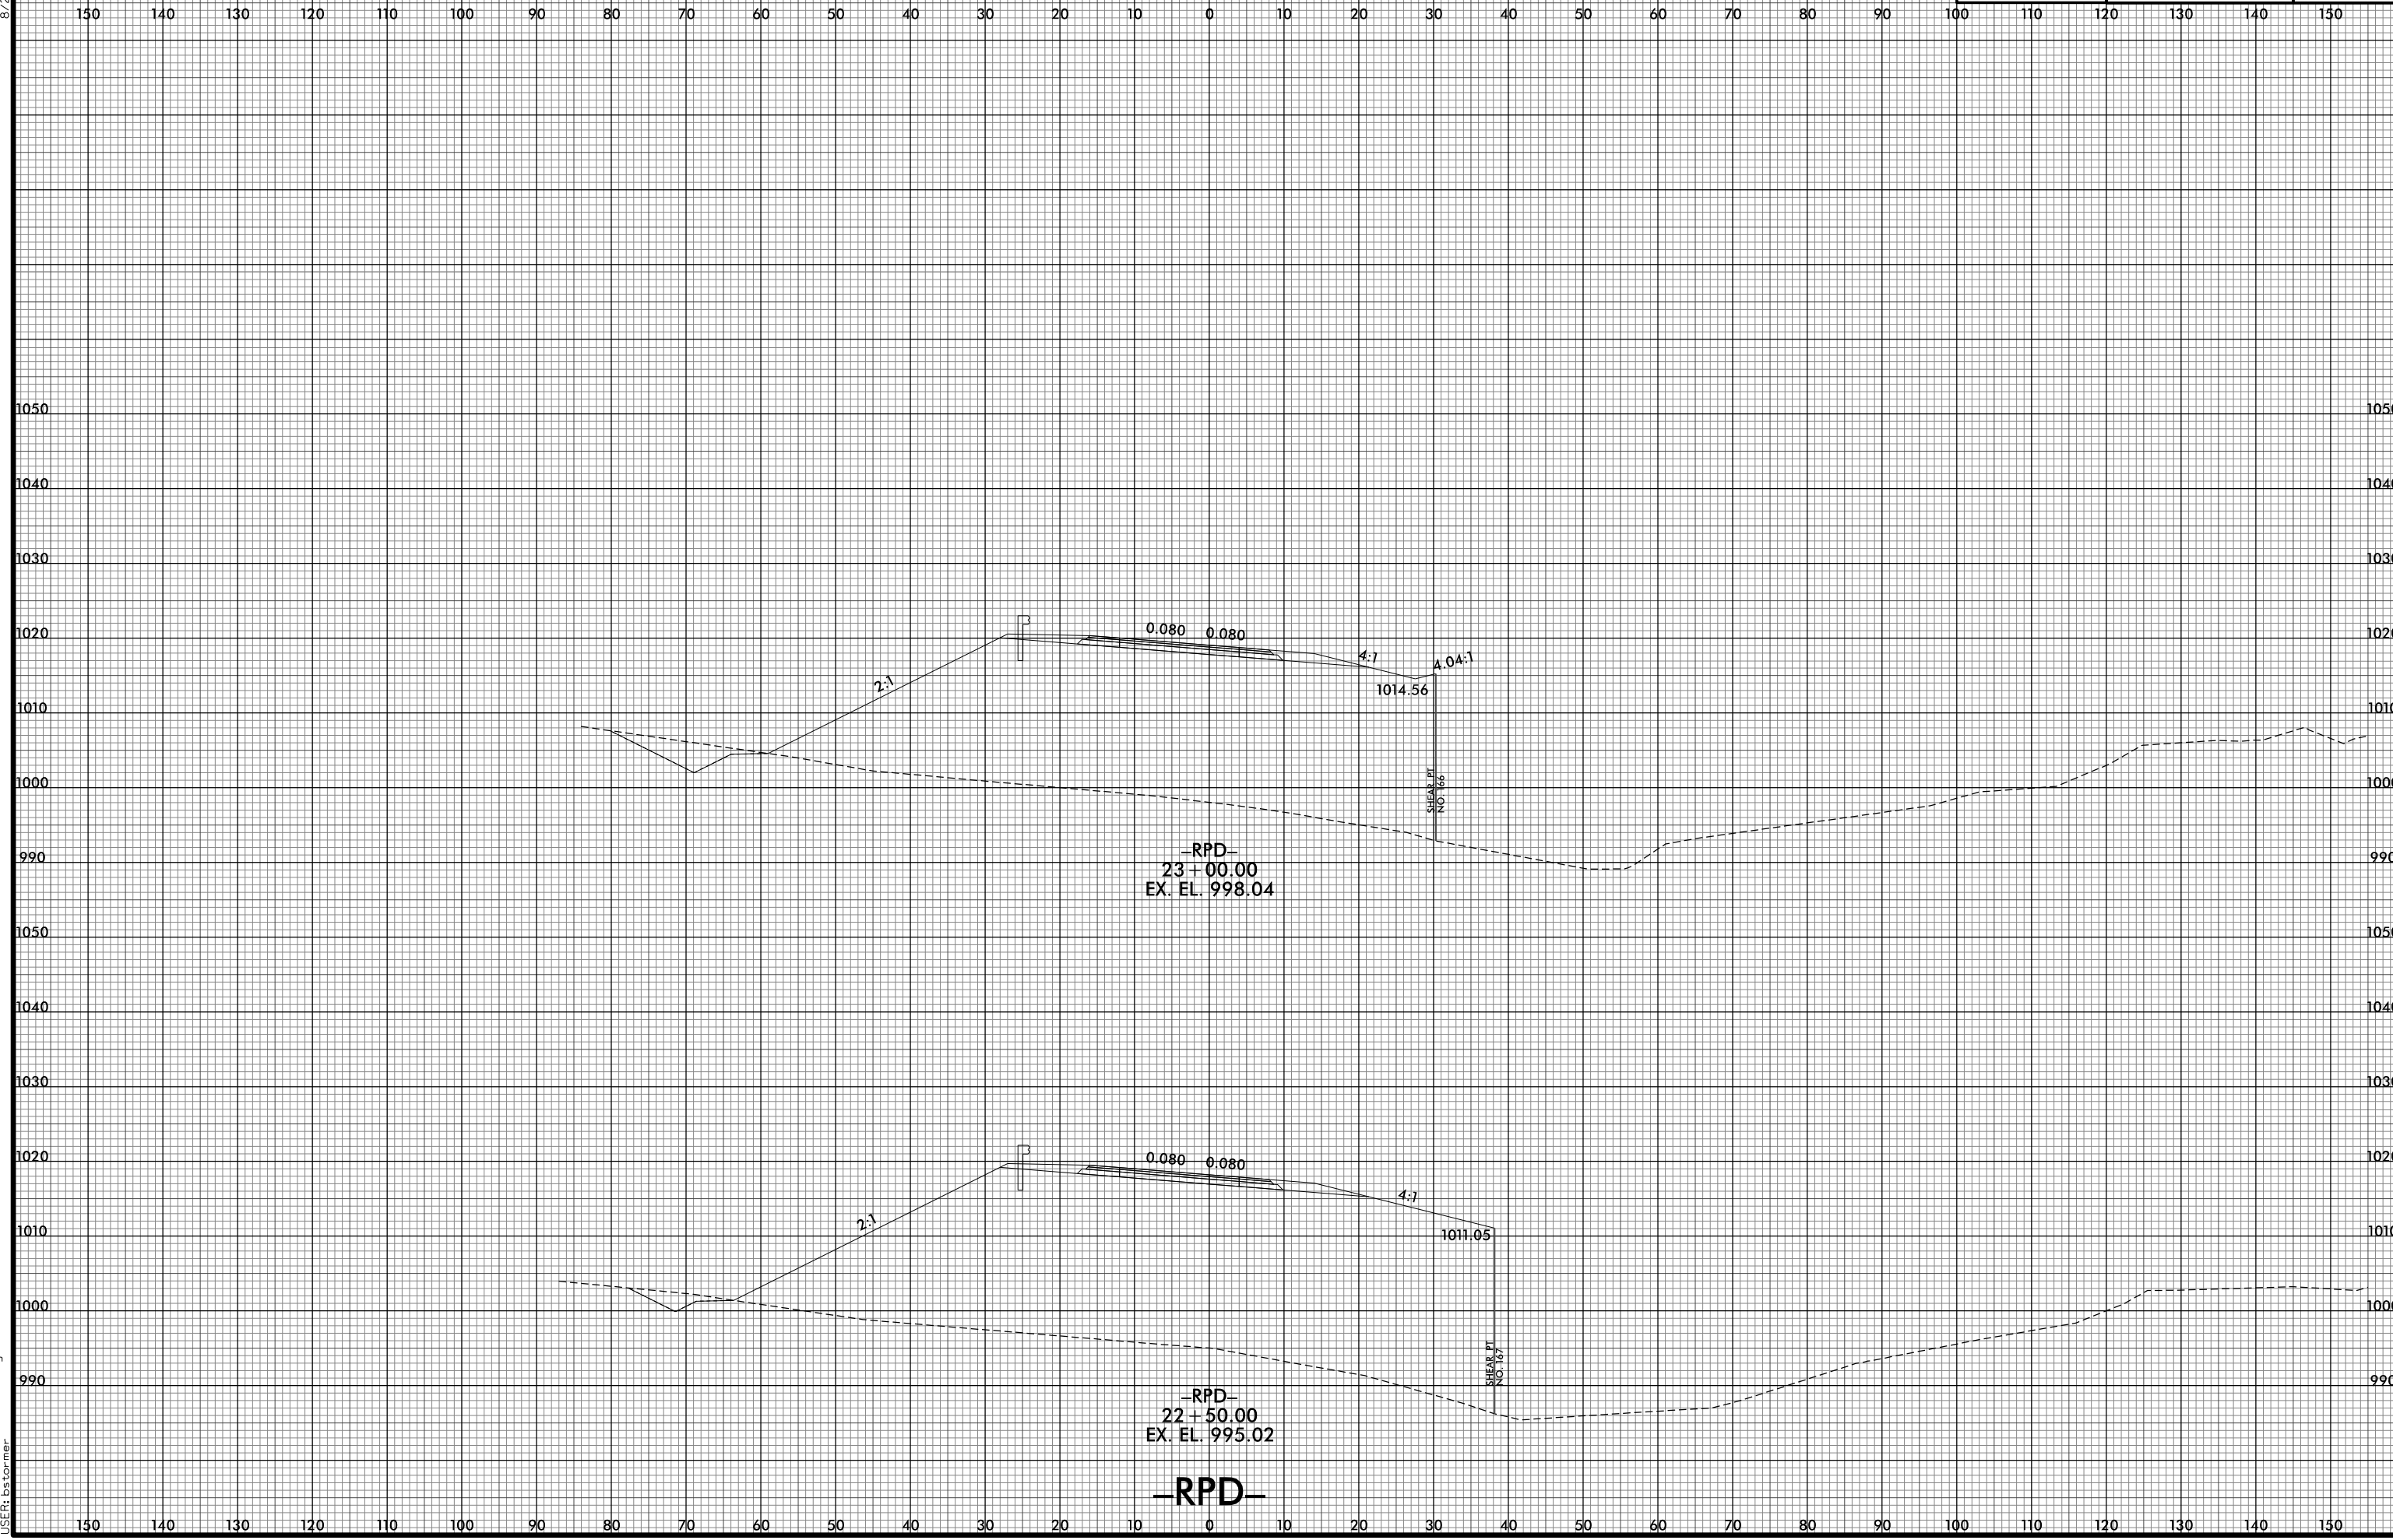

8/10/2021 2:57:35 PM
I:\R2233BB\RDY_XPL_RPD.dgn
USER: ds forner