


8/23/99



PROJ. REFERENCE NO.	SHEET NO.
R-2233BB	X-286

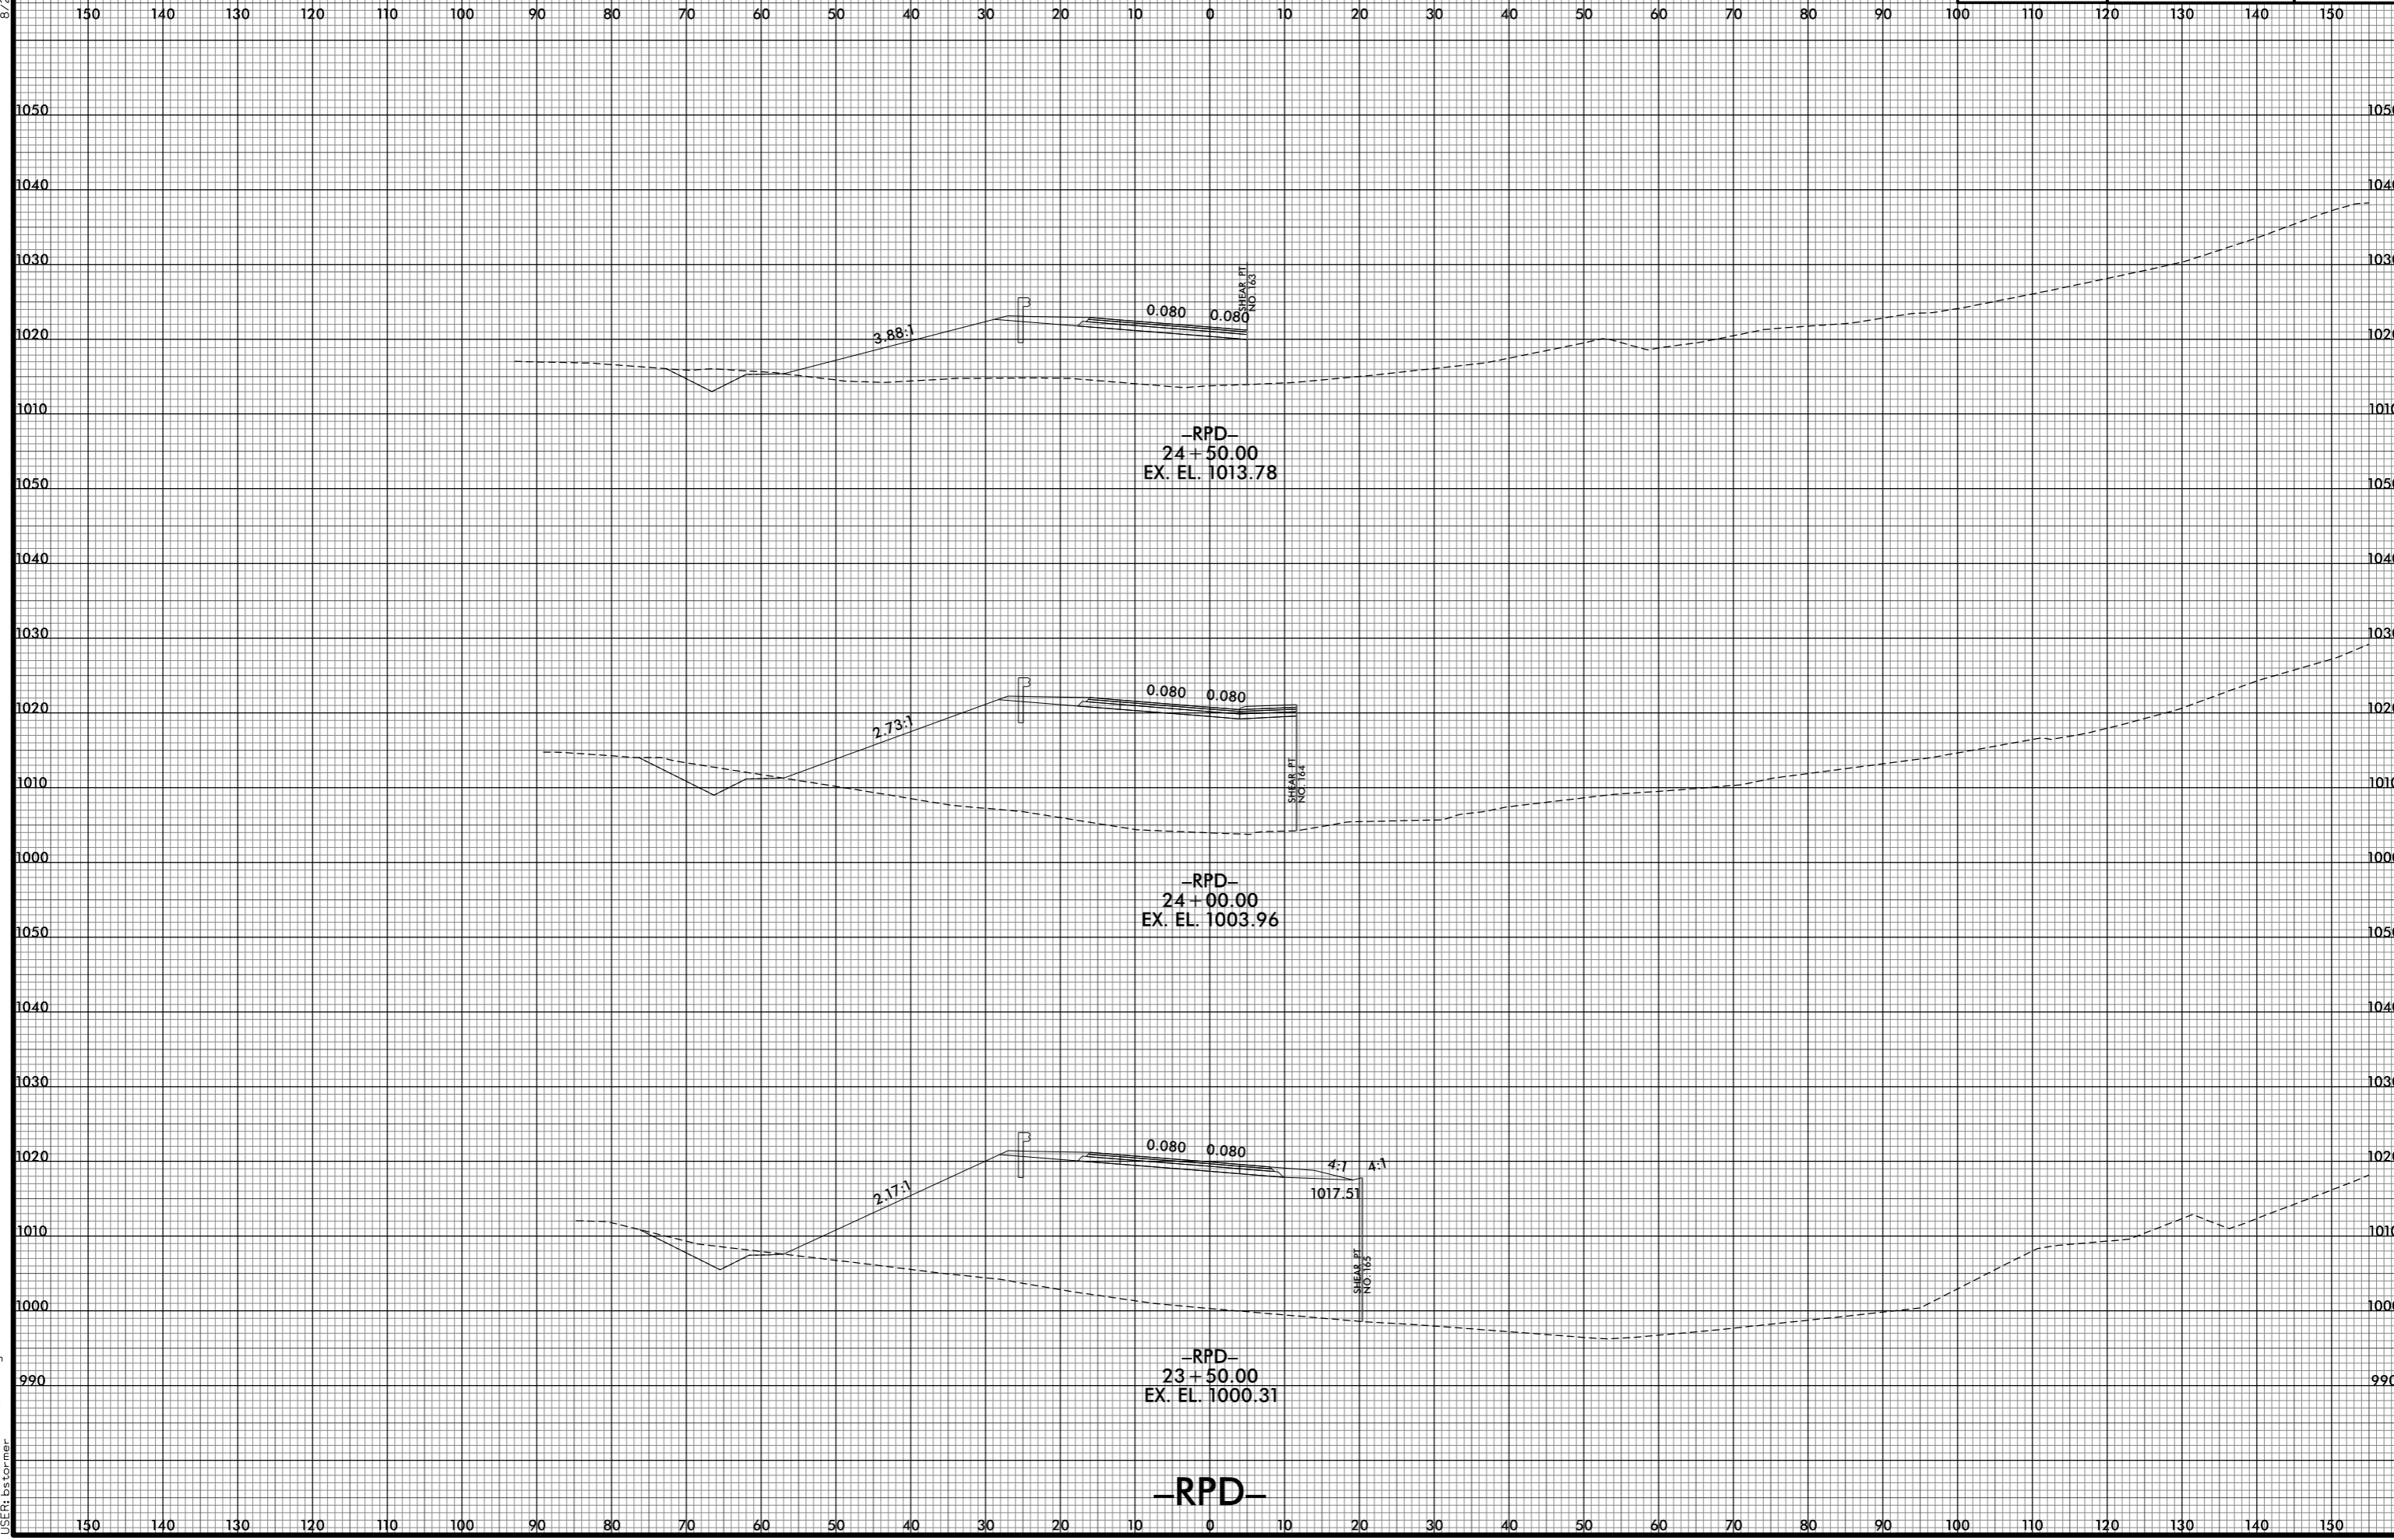

8/10/2021 2:57:37 PM
I:\R-2233BB.RDY_XPL_RPD.dgn
USER: ds tomer

-RPD-