


8/23/99



PROJ. REFERENCE NO.	SHEET NO.
R-2233BB	X-288

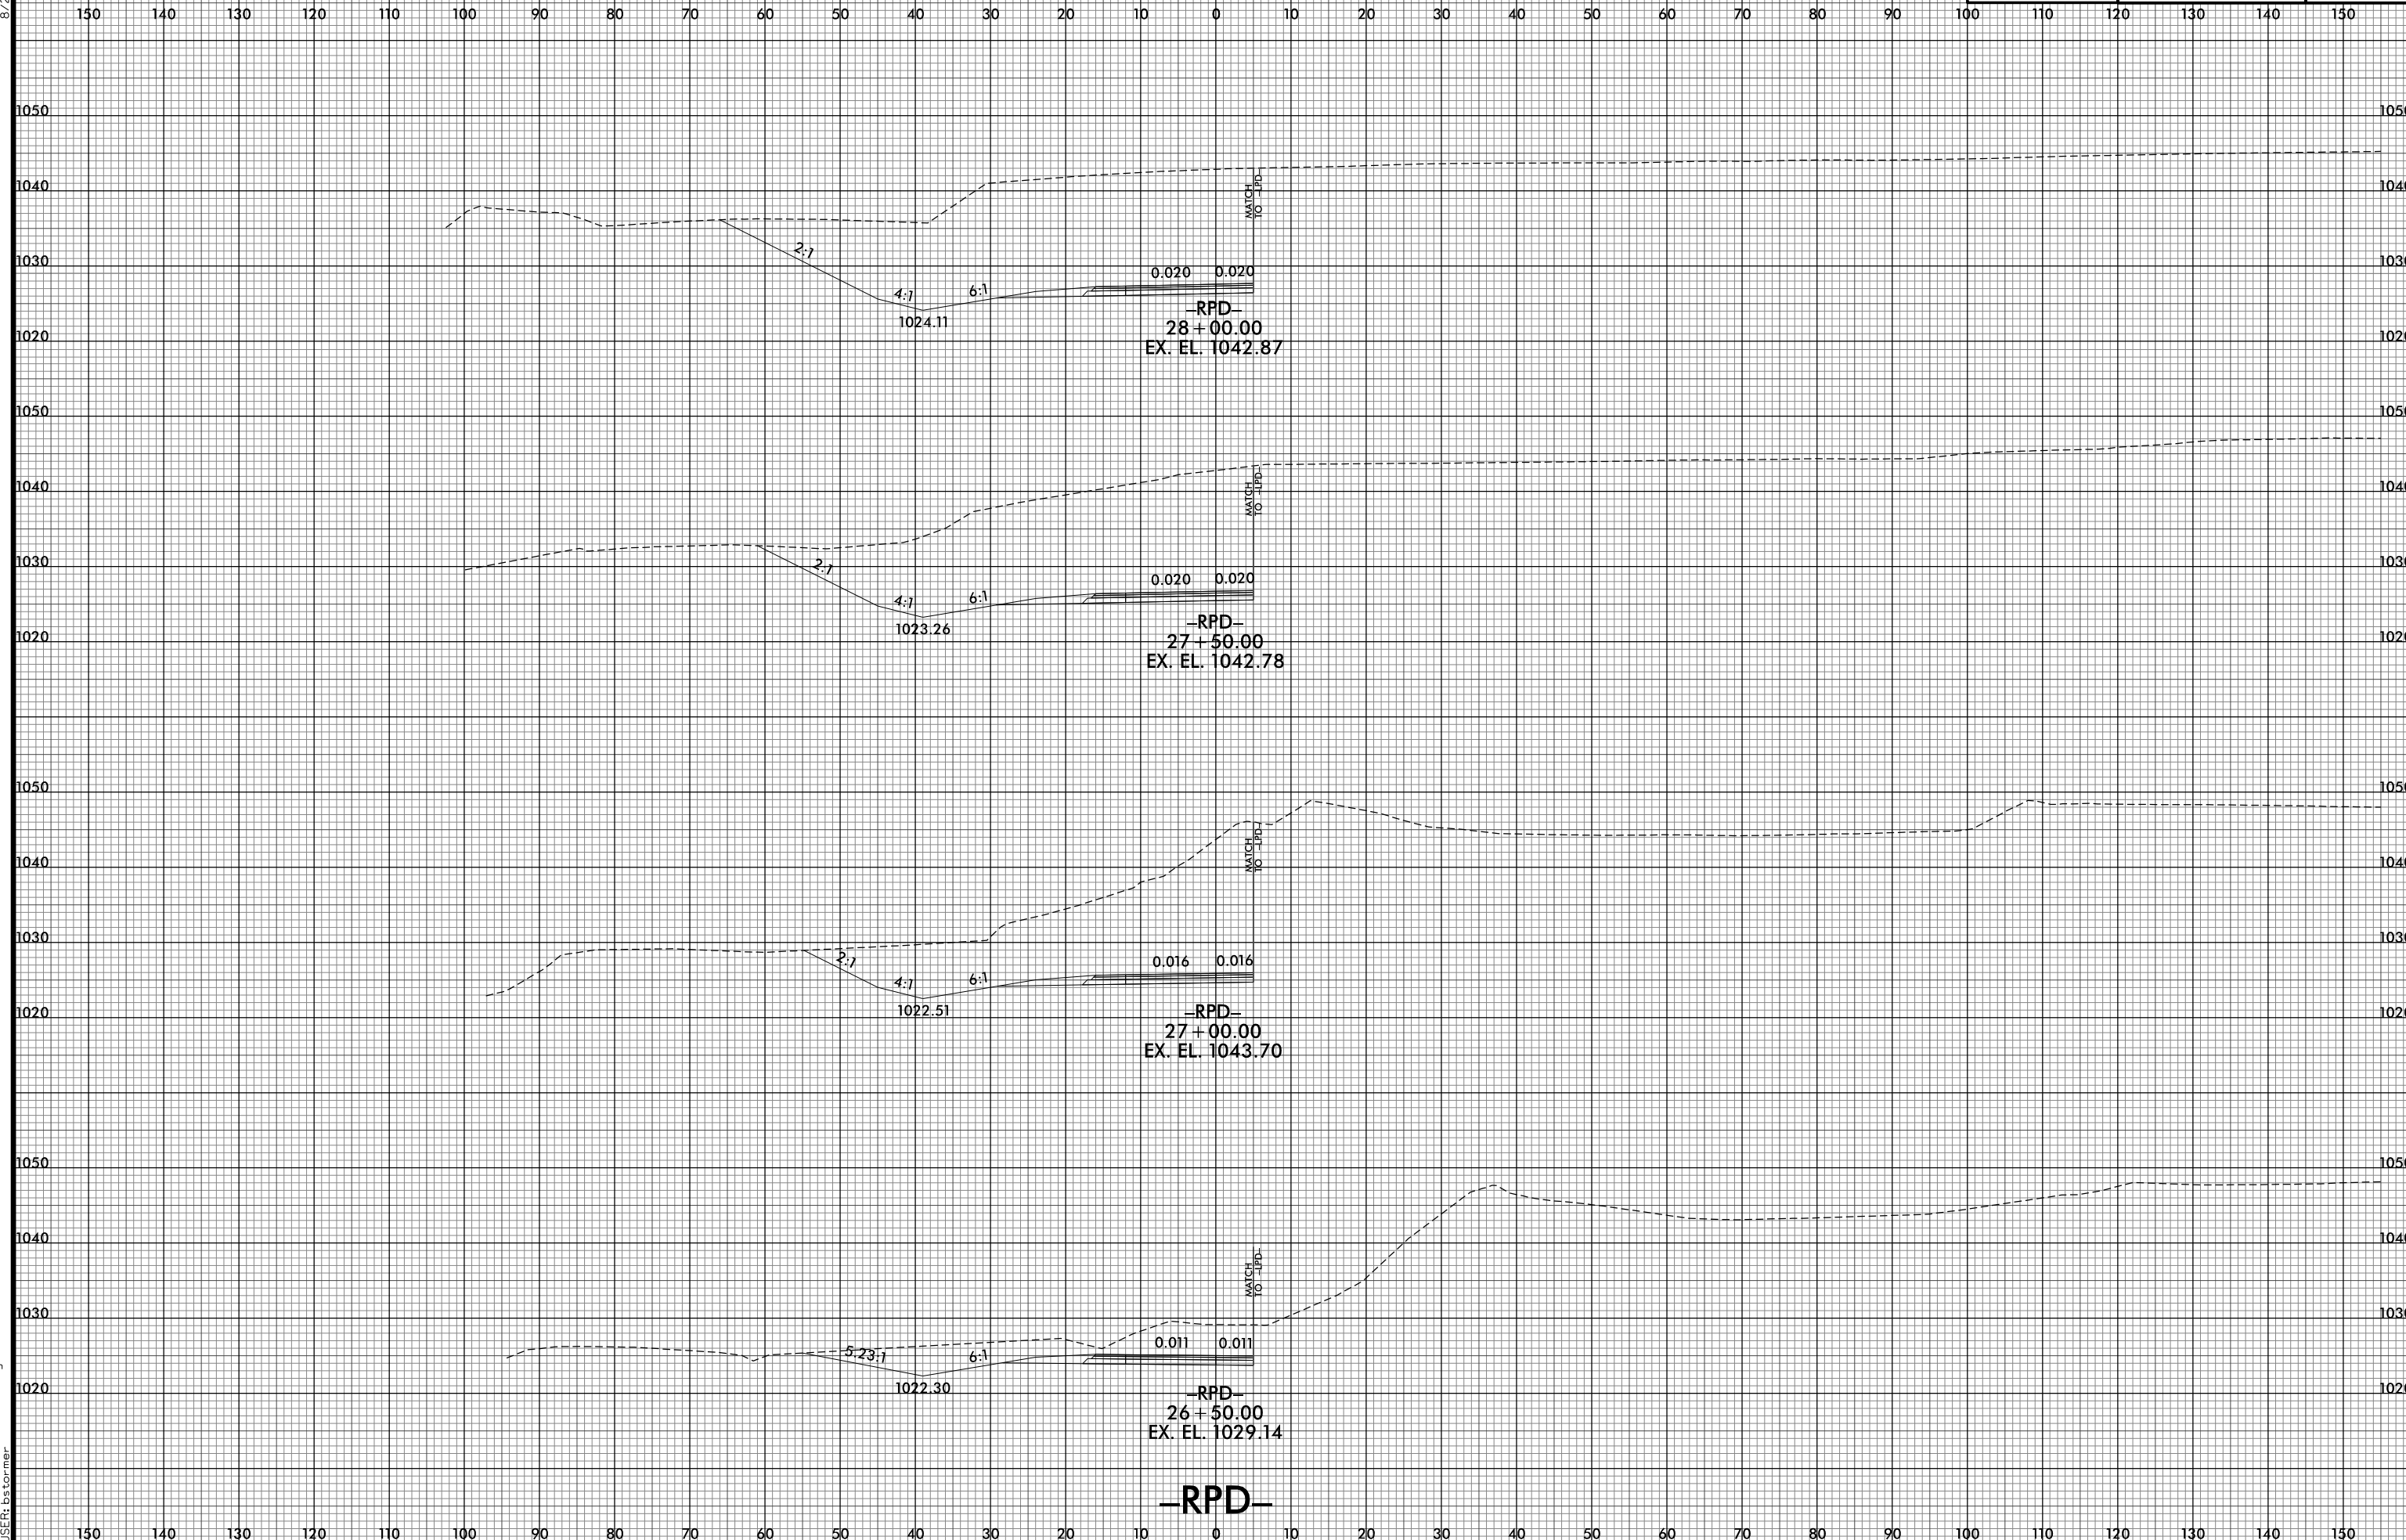

8/10/2021 2:57:41 PM
I:\R2233BB_R0Y_XPL_RPD.dgn
USER: bstormer

-RPD-