


8/23/99



PROJ. REFERENCE NO. R-2233BB	SHEET NO. X-289
---------------------------------	--------------------

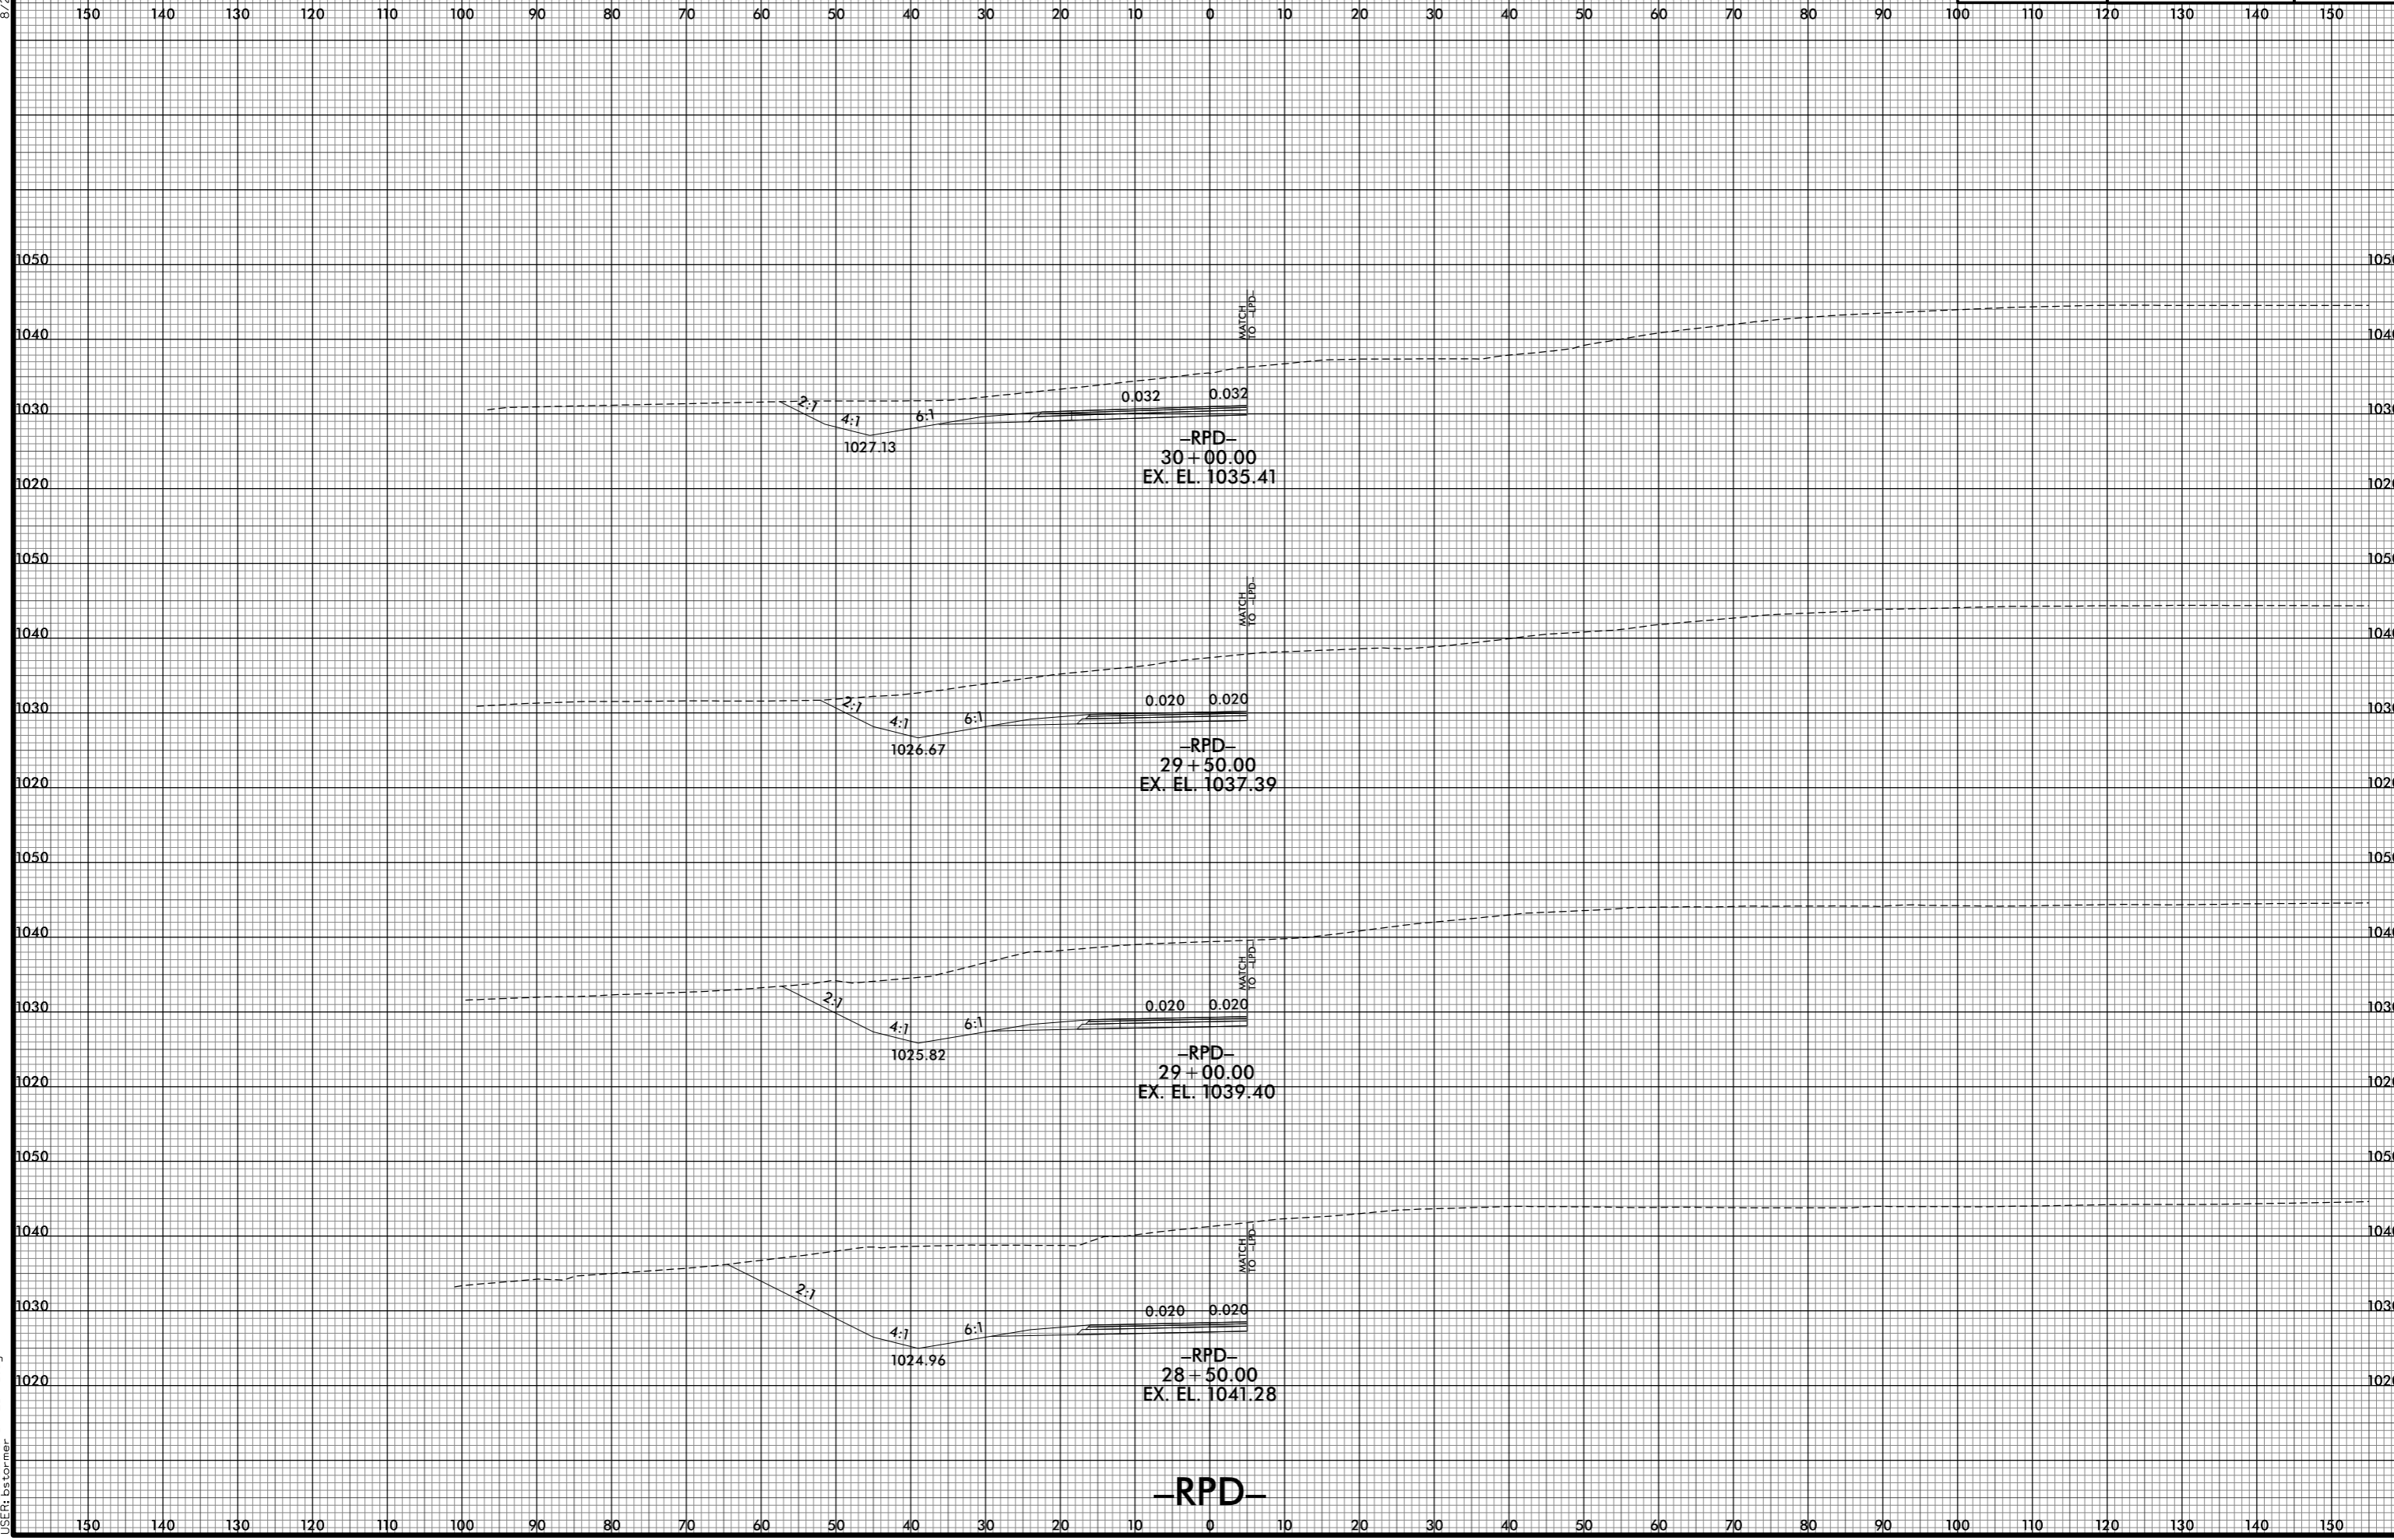

8/10/2021 2:57:42 PM
I:\R-2233BB-RDY-XPL-RPD.dgn
USER: ds forner

-RPD-