



8/23/99

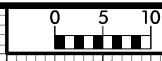

PROJ. REFERENCE NO. R-2233BB	SHEET NO. X-291
---------------------------------	--------------------

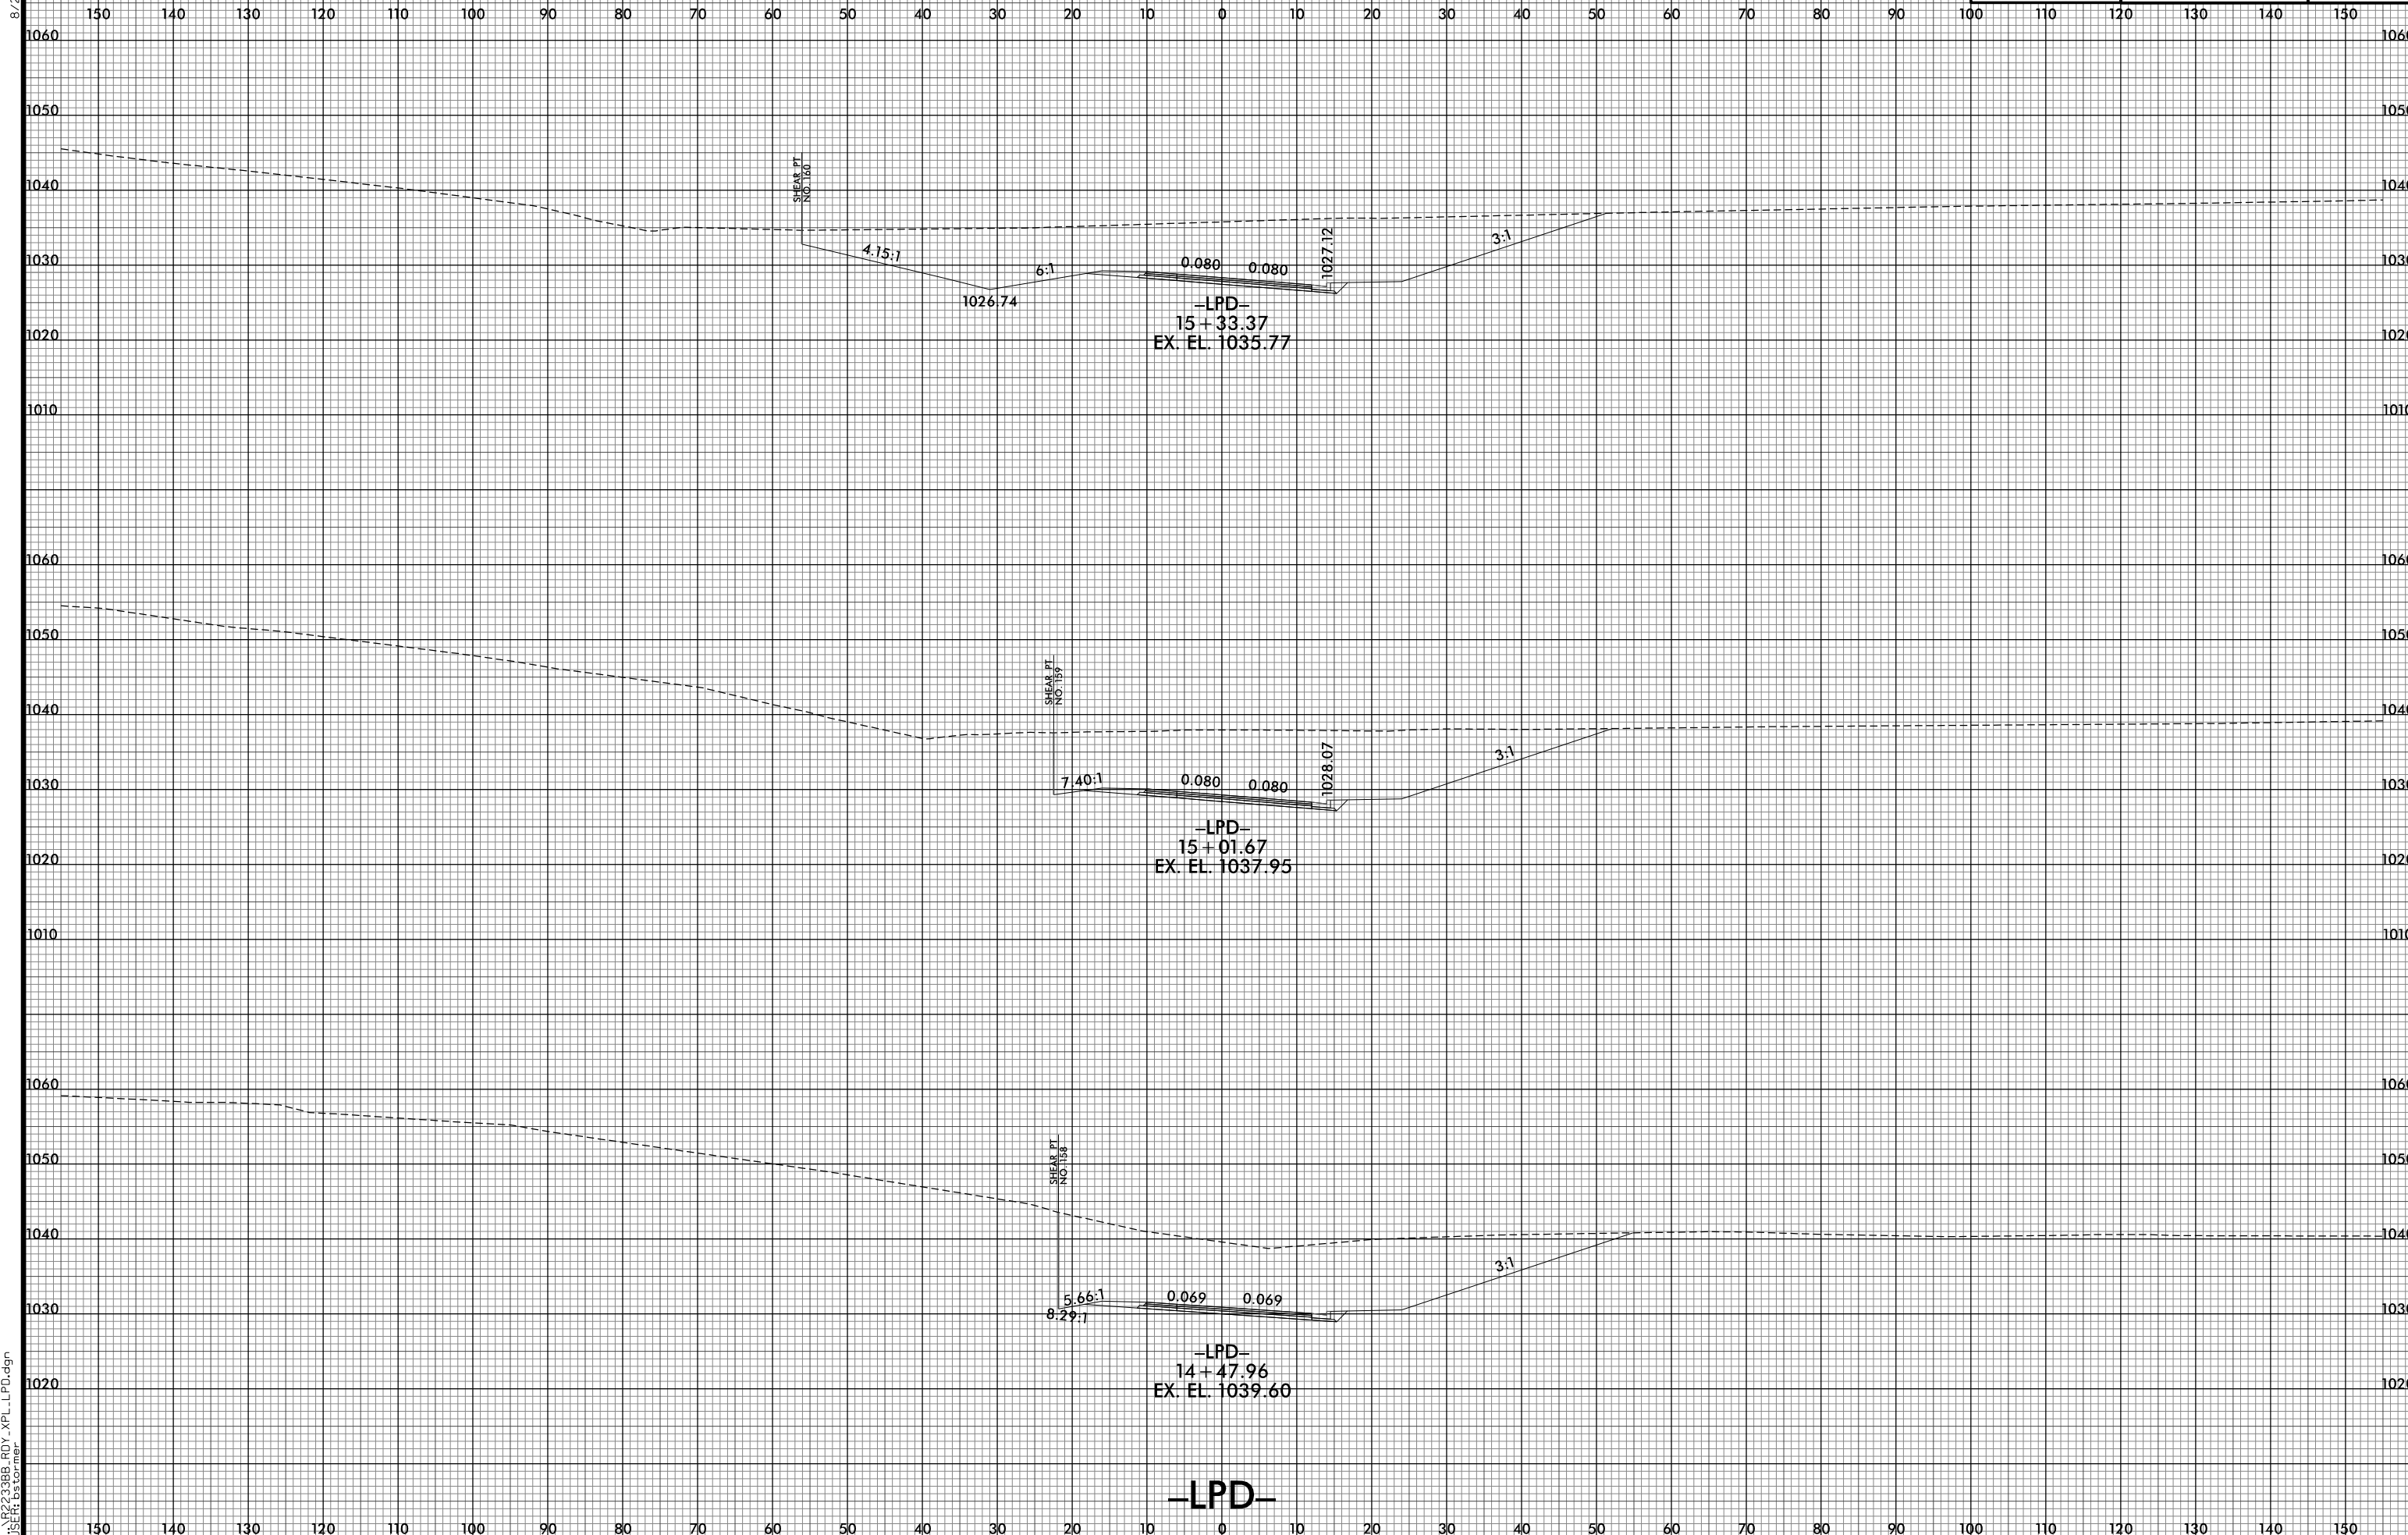

8/10/2021 2:57:46 PM
I:\R2233BB.RDY.XPL.LPD.dgn
USER: bscorner

-LPD-