



8/23/99

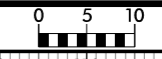

PROJ. REFERENCE NO.	SHEET NO.
R-2233BB	X-295

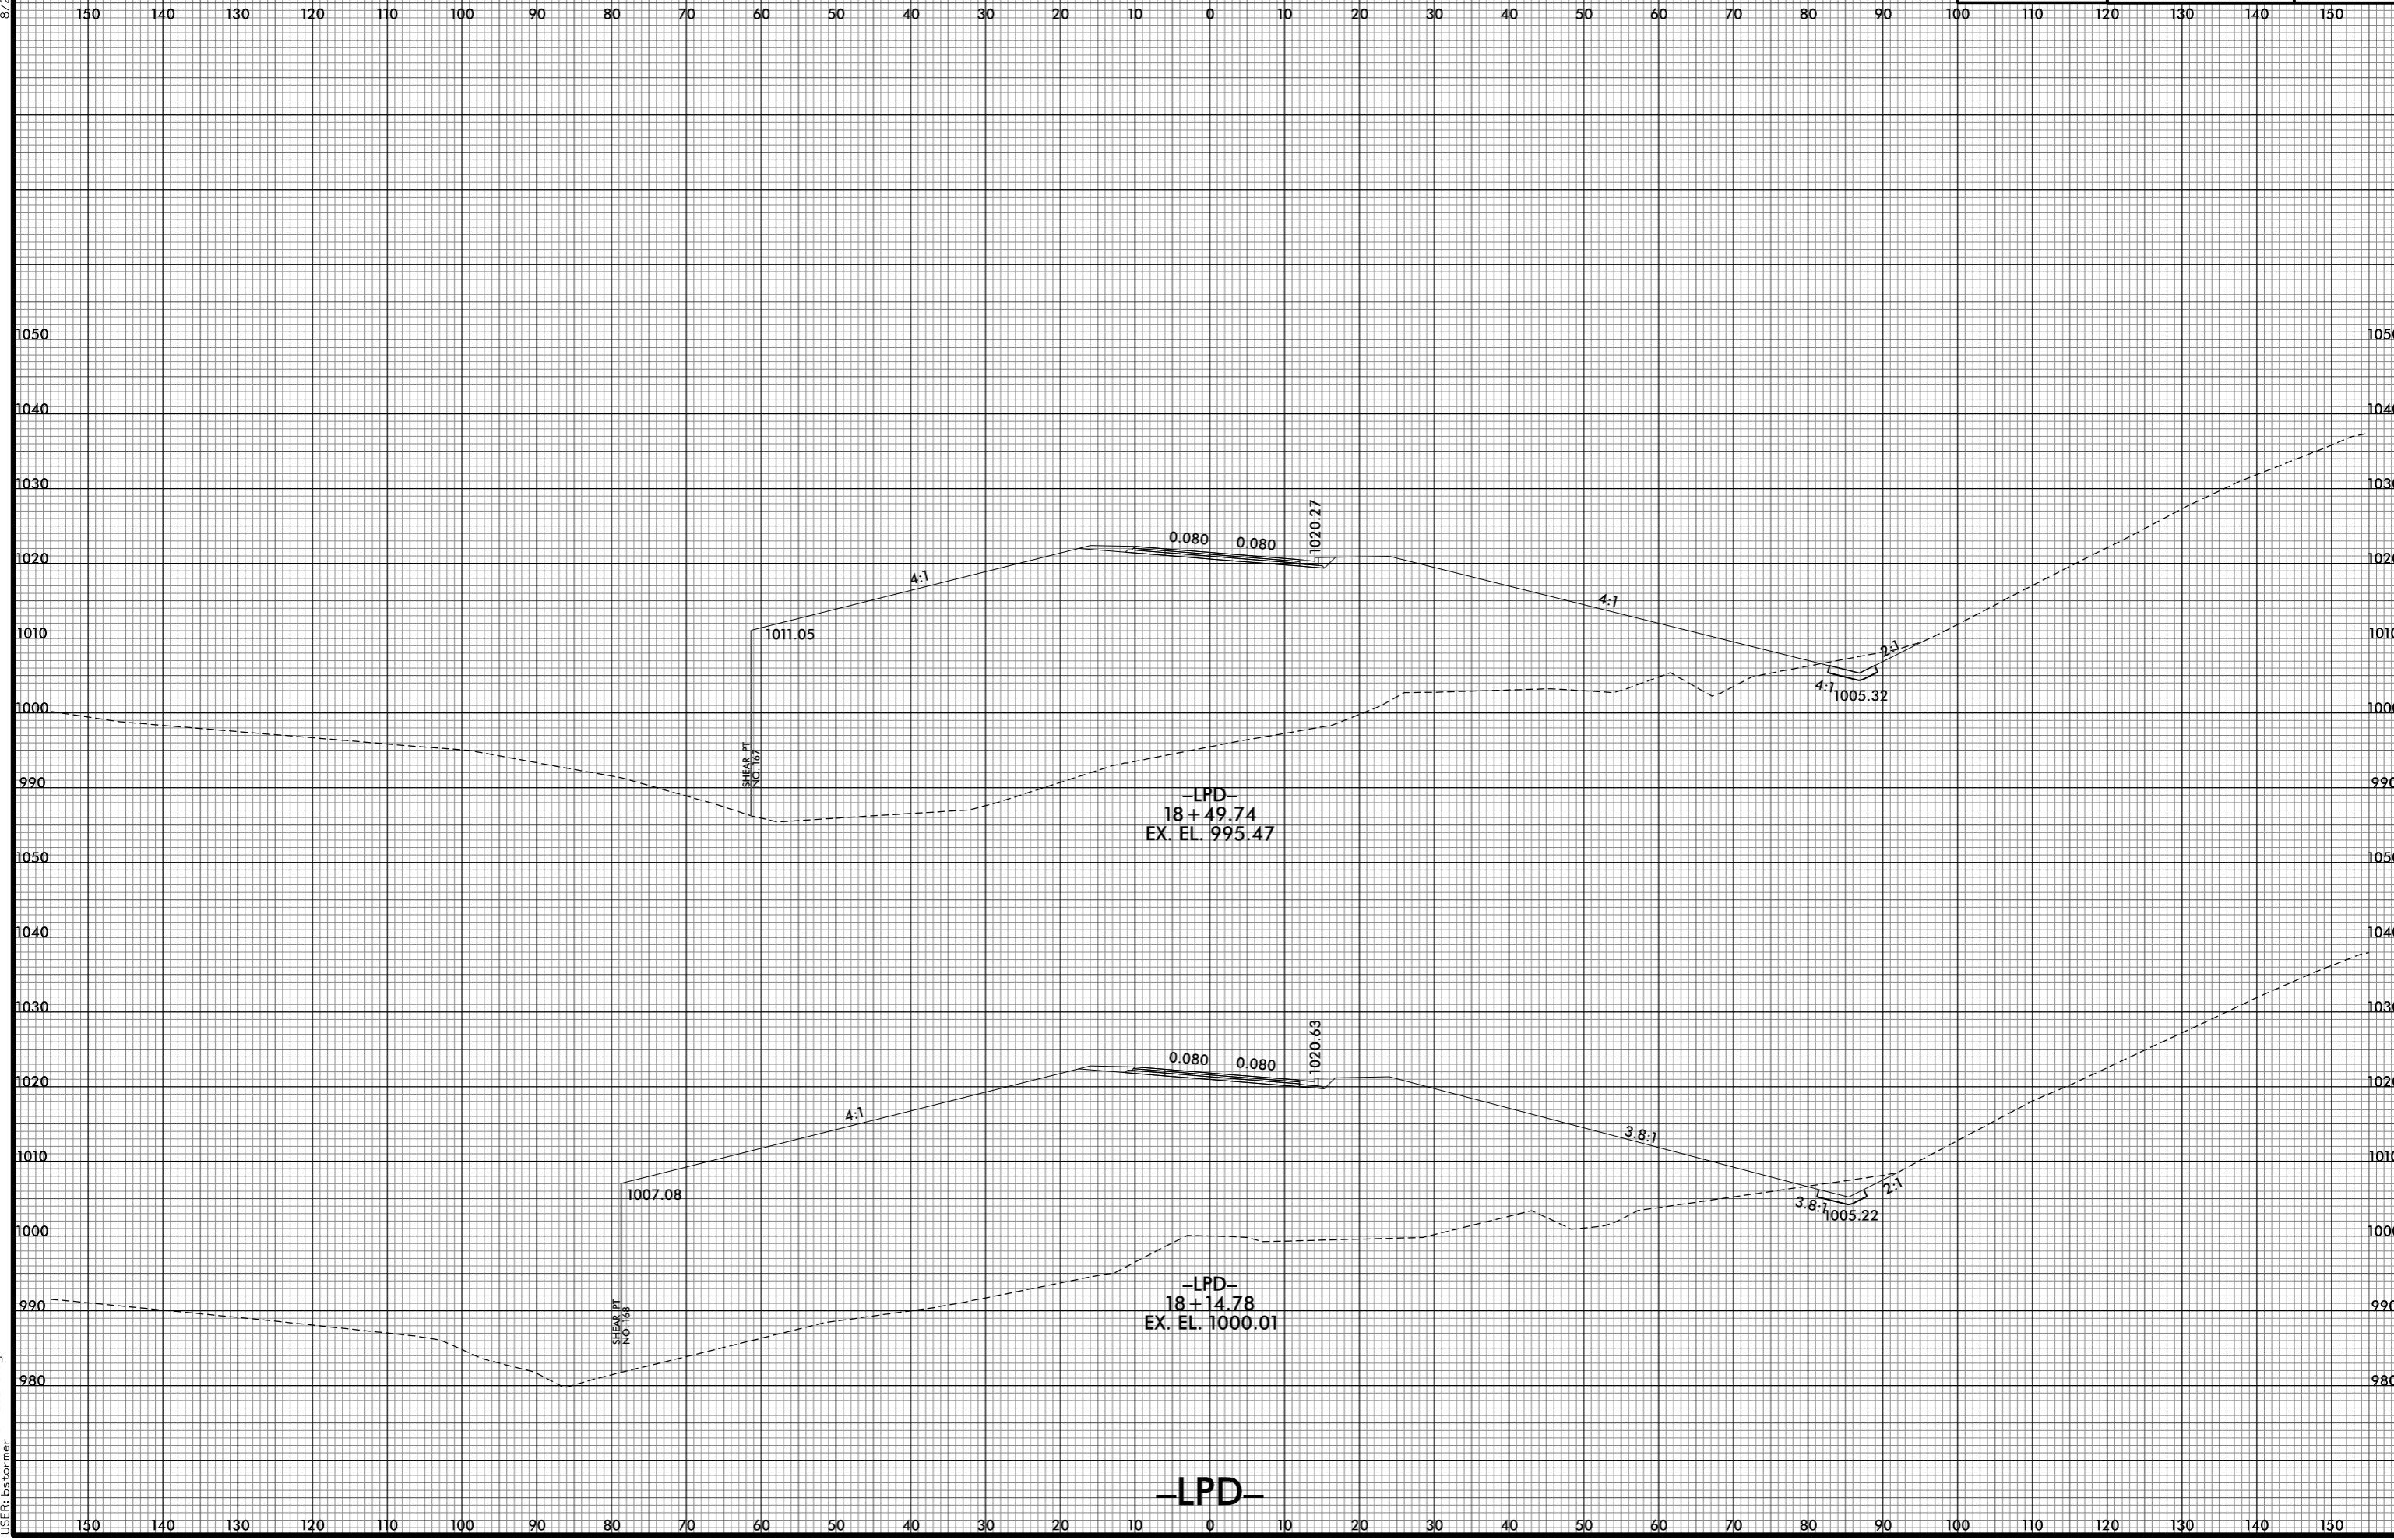

8/10/2021 2:57:53 PM
I:\R2233BB.RDY_XPL_LPD.dgn
USER: ds tomer

-LPD-