


8/23/99



PROJ. REFERENCE NO. R-2233BB	SHEET NO. X-301
---------------------------------	--------------------

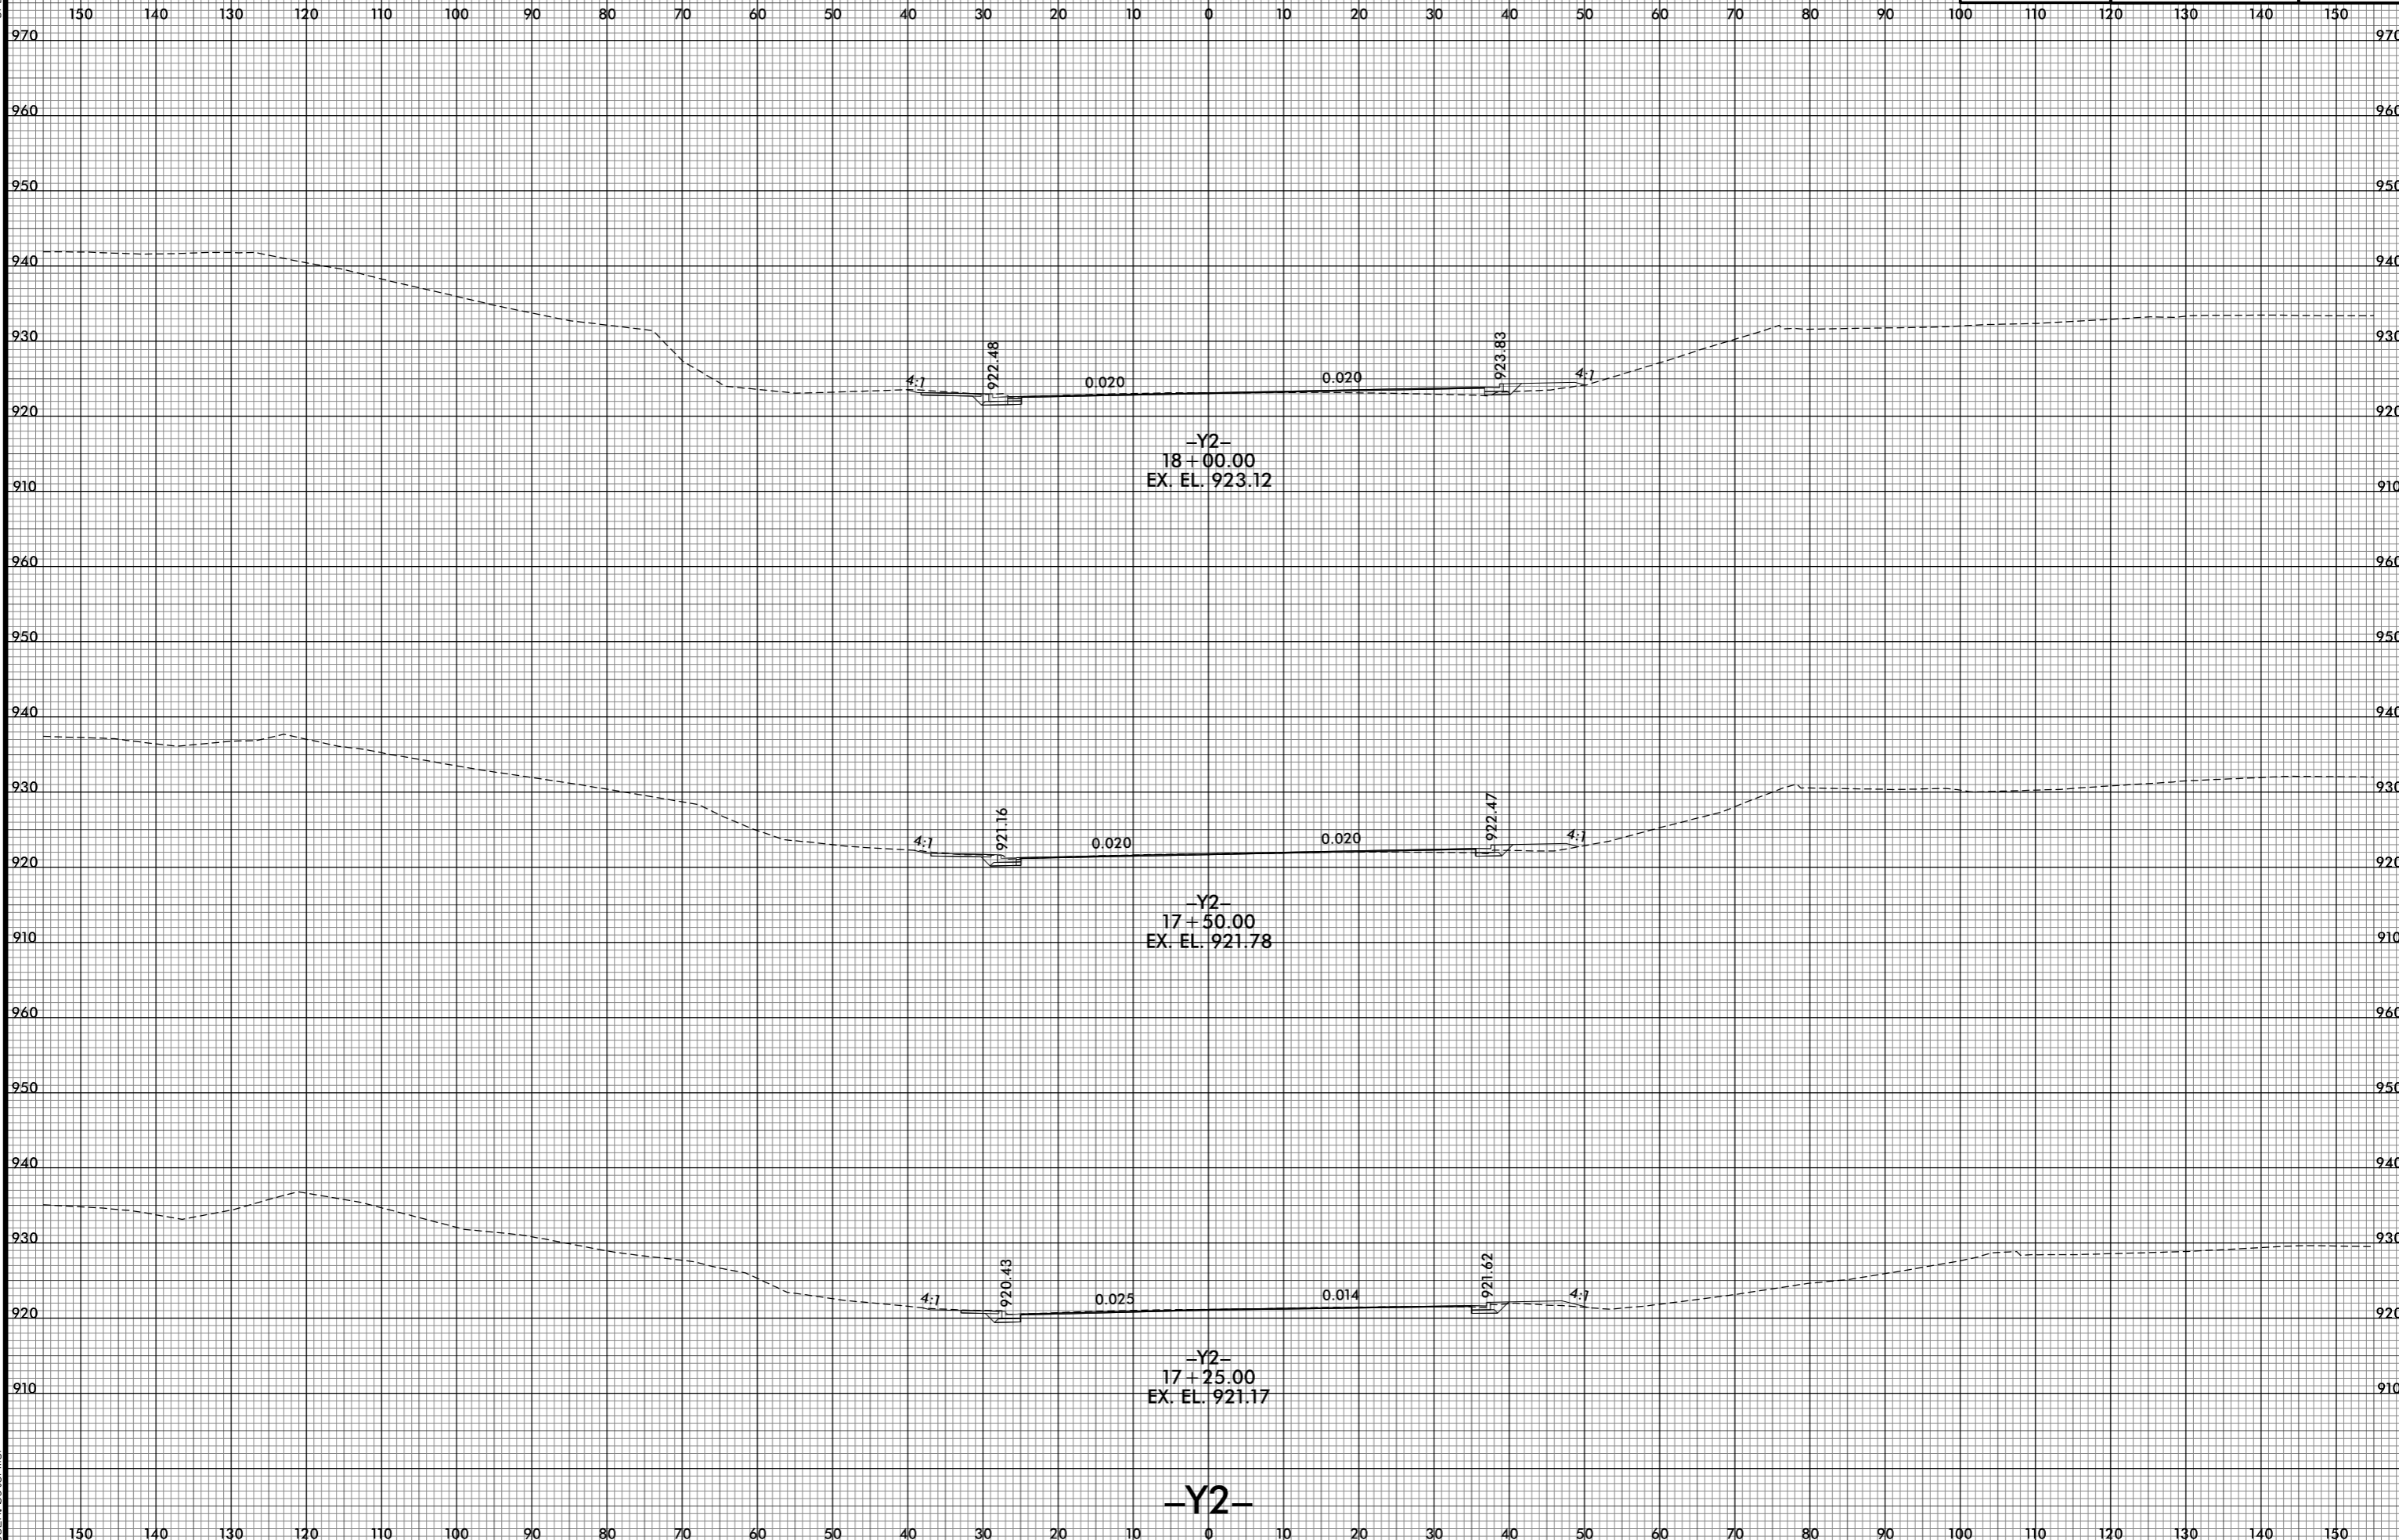

8/10/2021 2:58:05 PM
I:\R-2233BB.RDY.XPL_Y2.dgn
USER: bscorner

-Y2-