


8/23/99



PROJ. REFERENCE NO.	SHEET NO.
R-2233BB	X-303

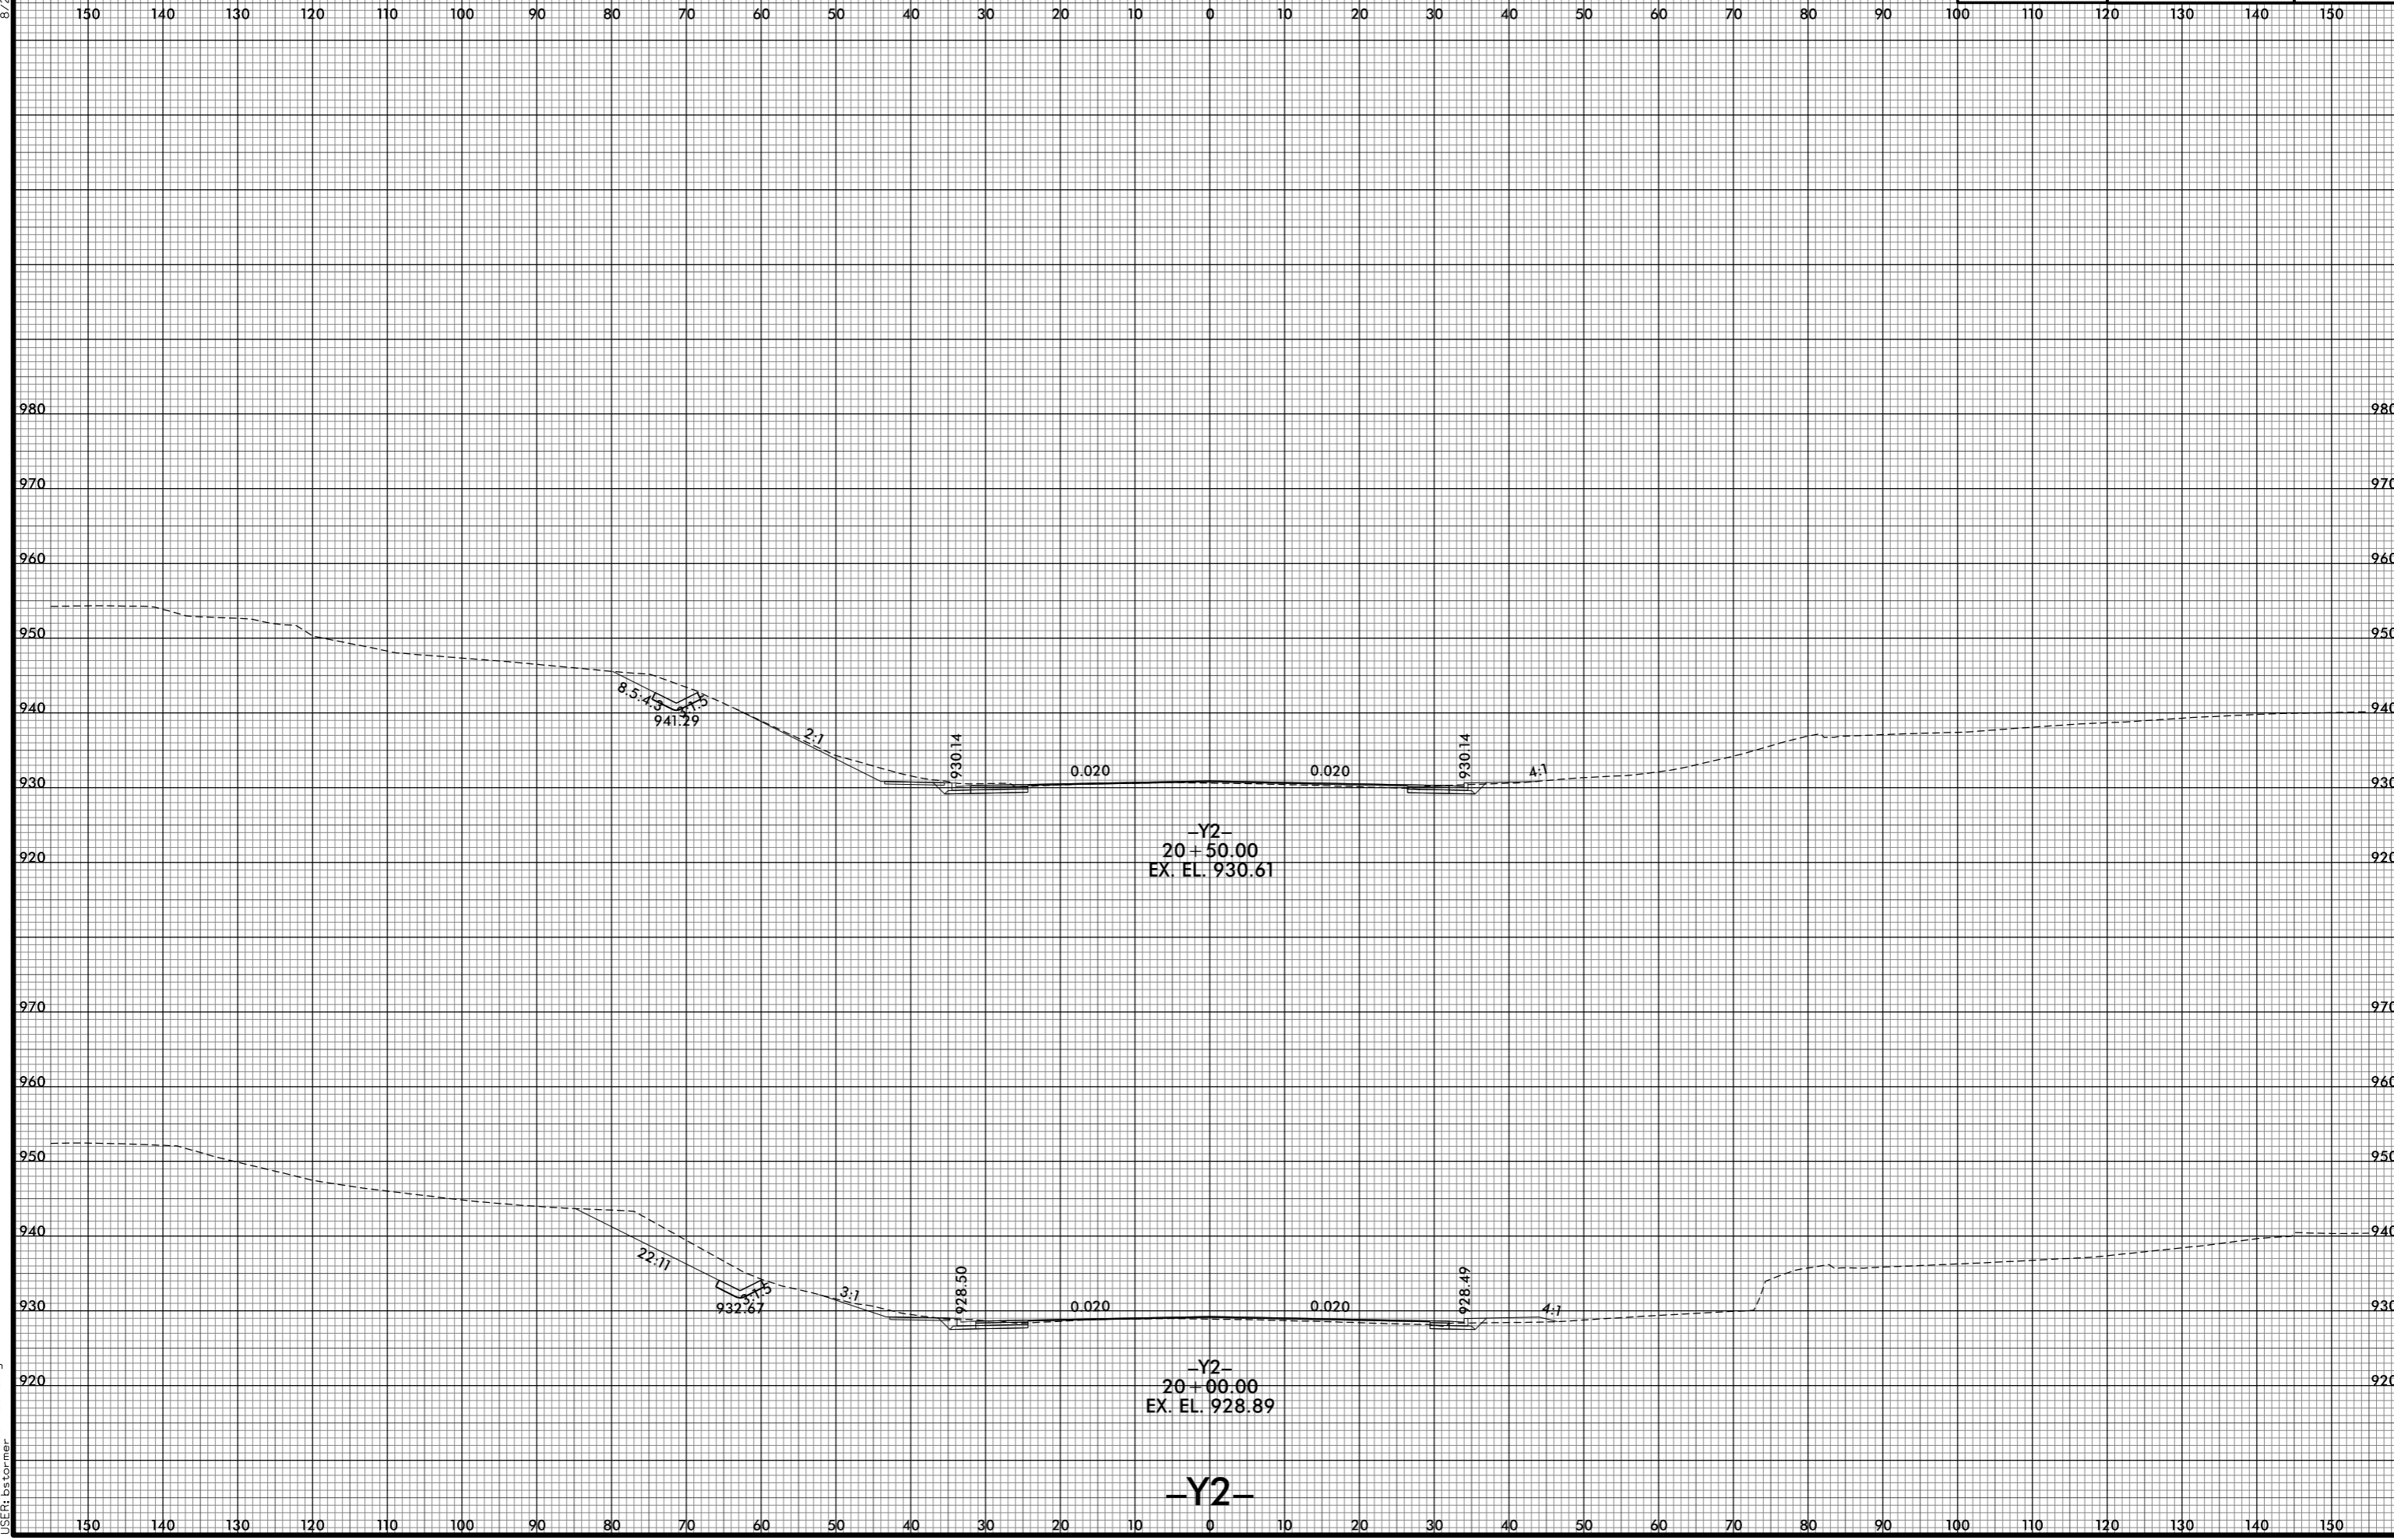

8/10/2021 12:58:09 PM  
I:\R2233BB.RDY.XPL\_Y2.dgn  
USER: bctormer

-Y2-  
20+50.00  
EX. EL. 930.61

-Y2-  
20+00.00  
EX. EL. 928.89

-Y2-