


8/23/99



PROJ. REFERENCE NO. R-2233BB	SHEET NO. X-309
---------------------------------	--------------------

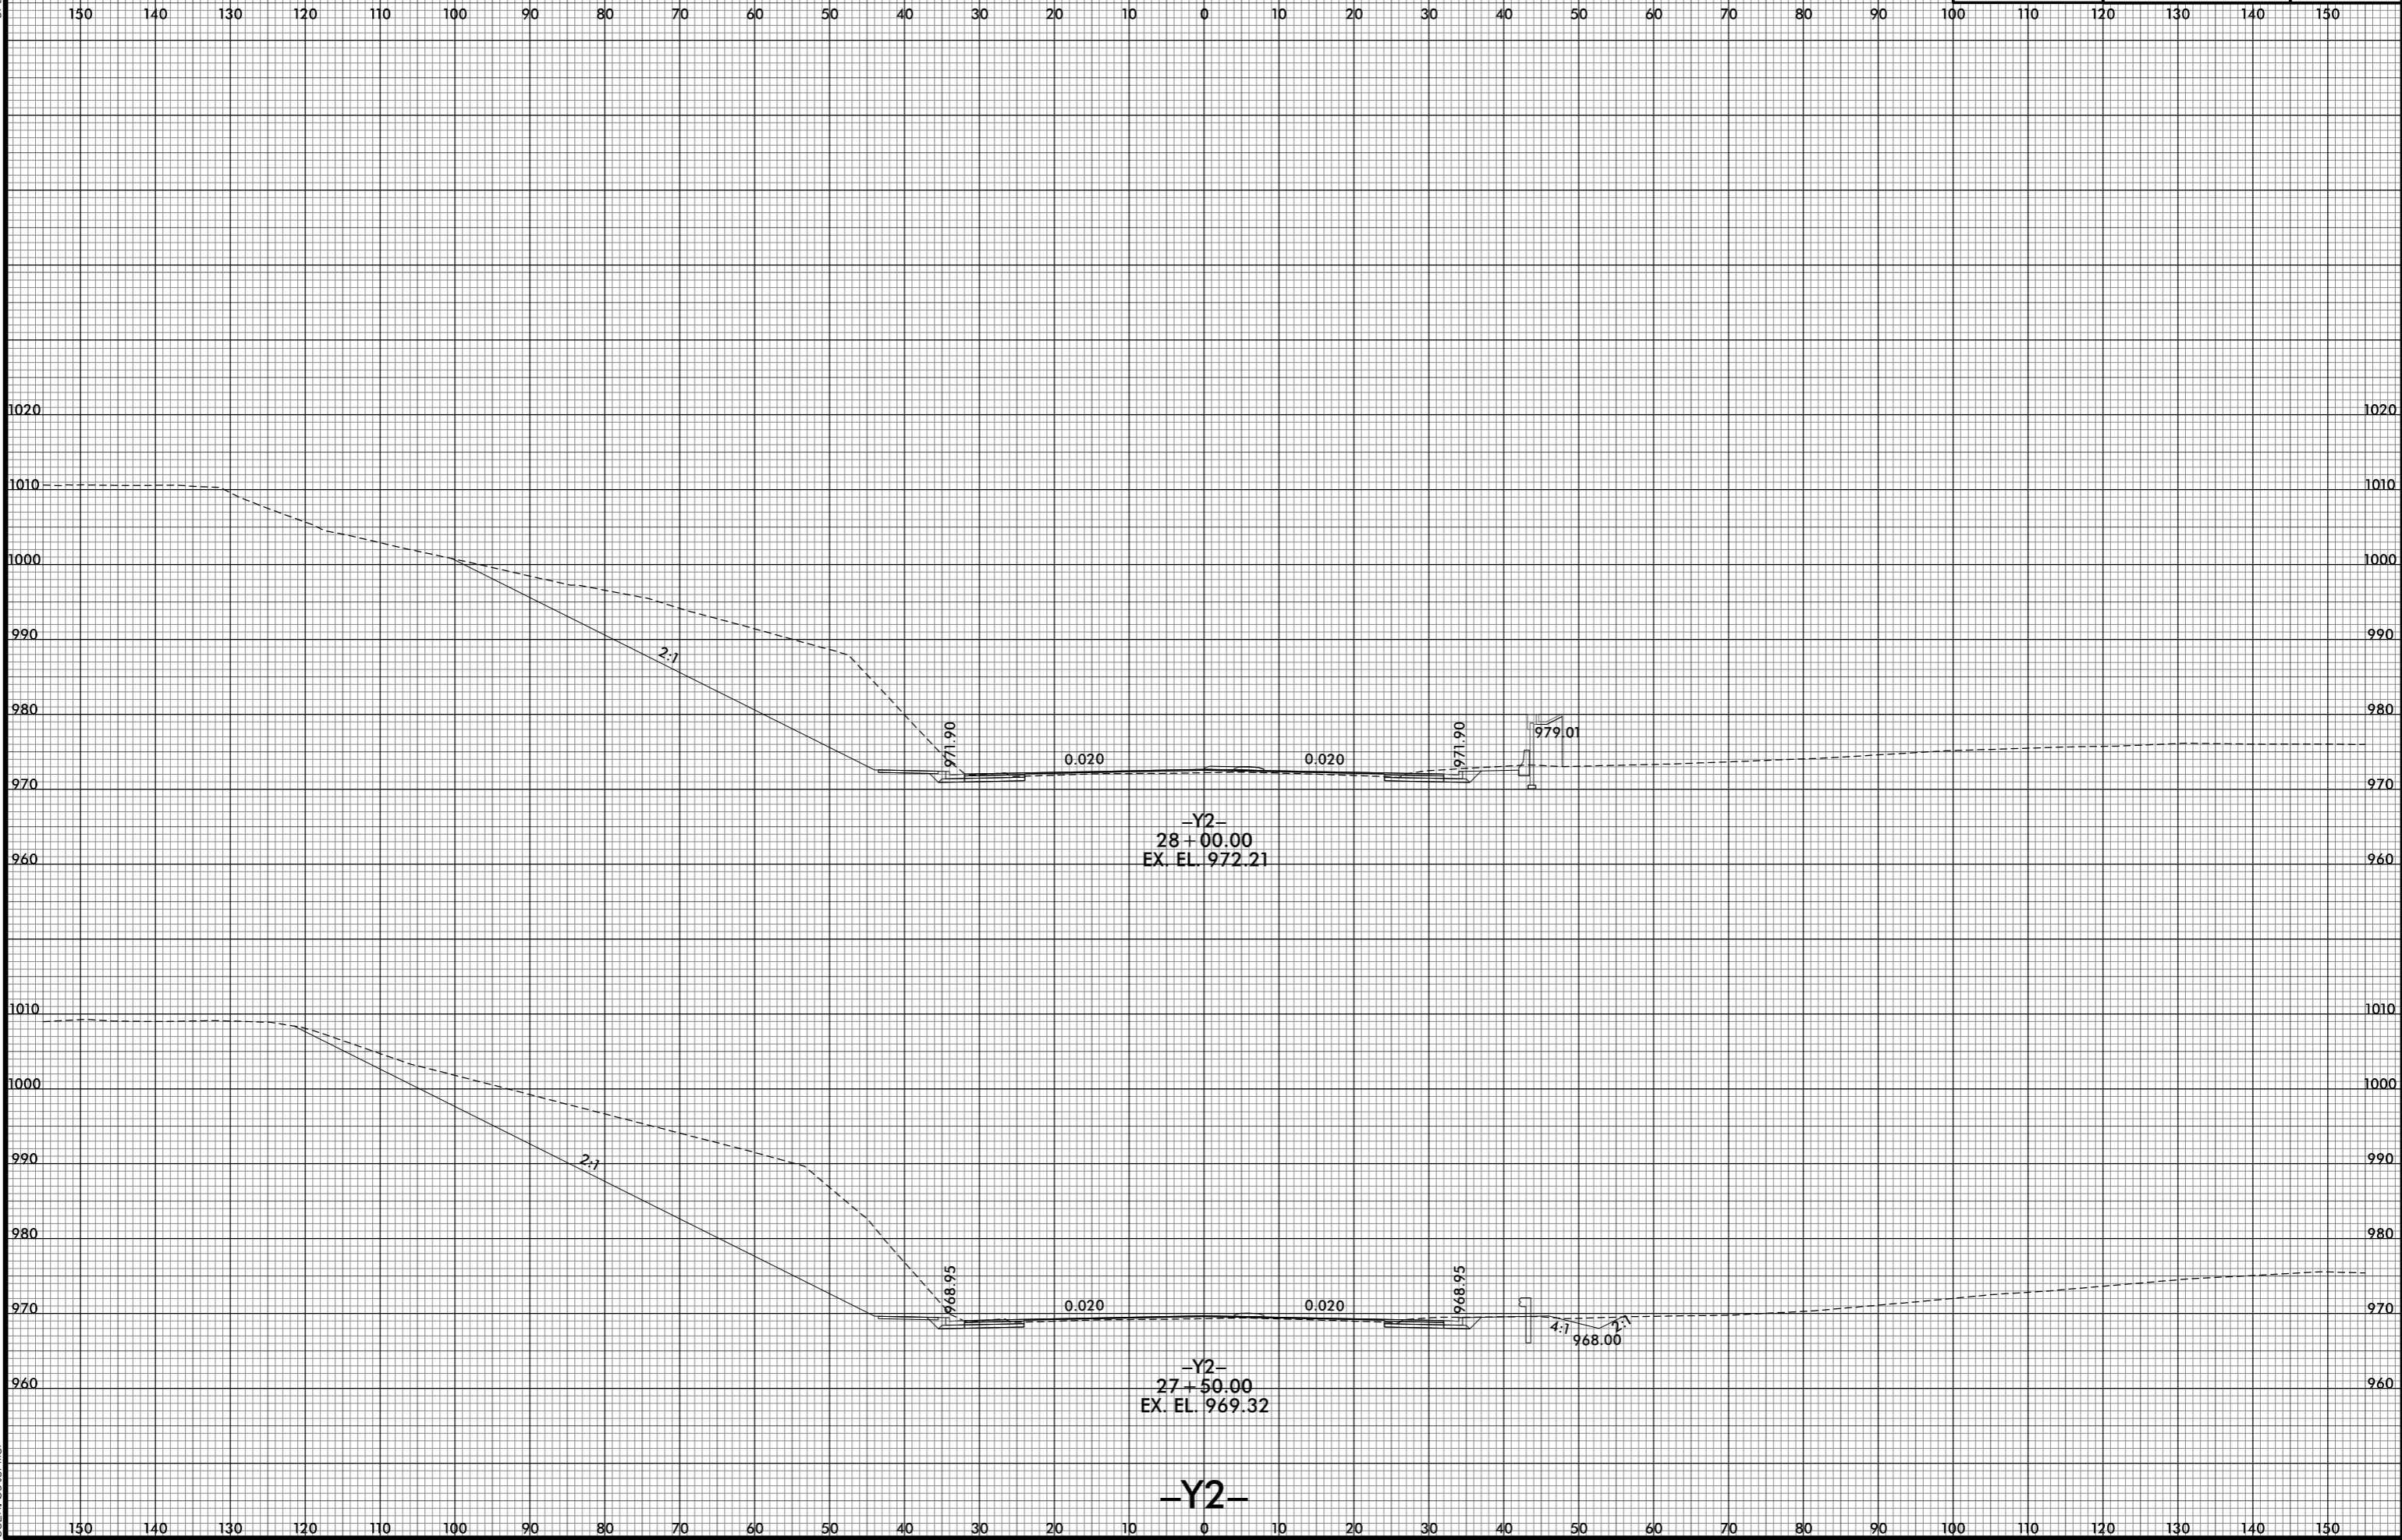

8/10/2021 12:58:20 PM
I:\R2233BB.RDY_XPL_Y2.dgn
USER: bscorner