


8/23/99



PROJ. REFERENCE NO. R-2233BB	SHEET NO. X-312
---------------------------------	--------------------

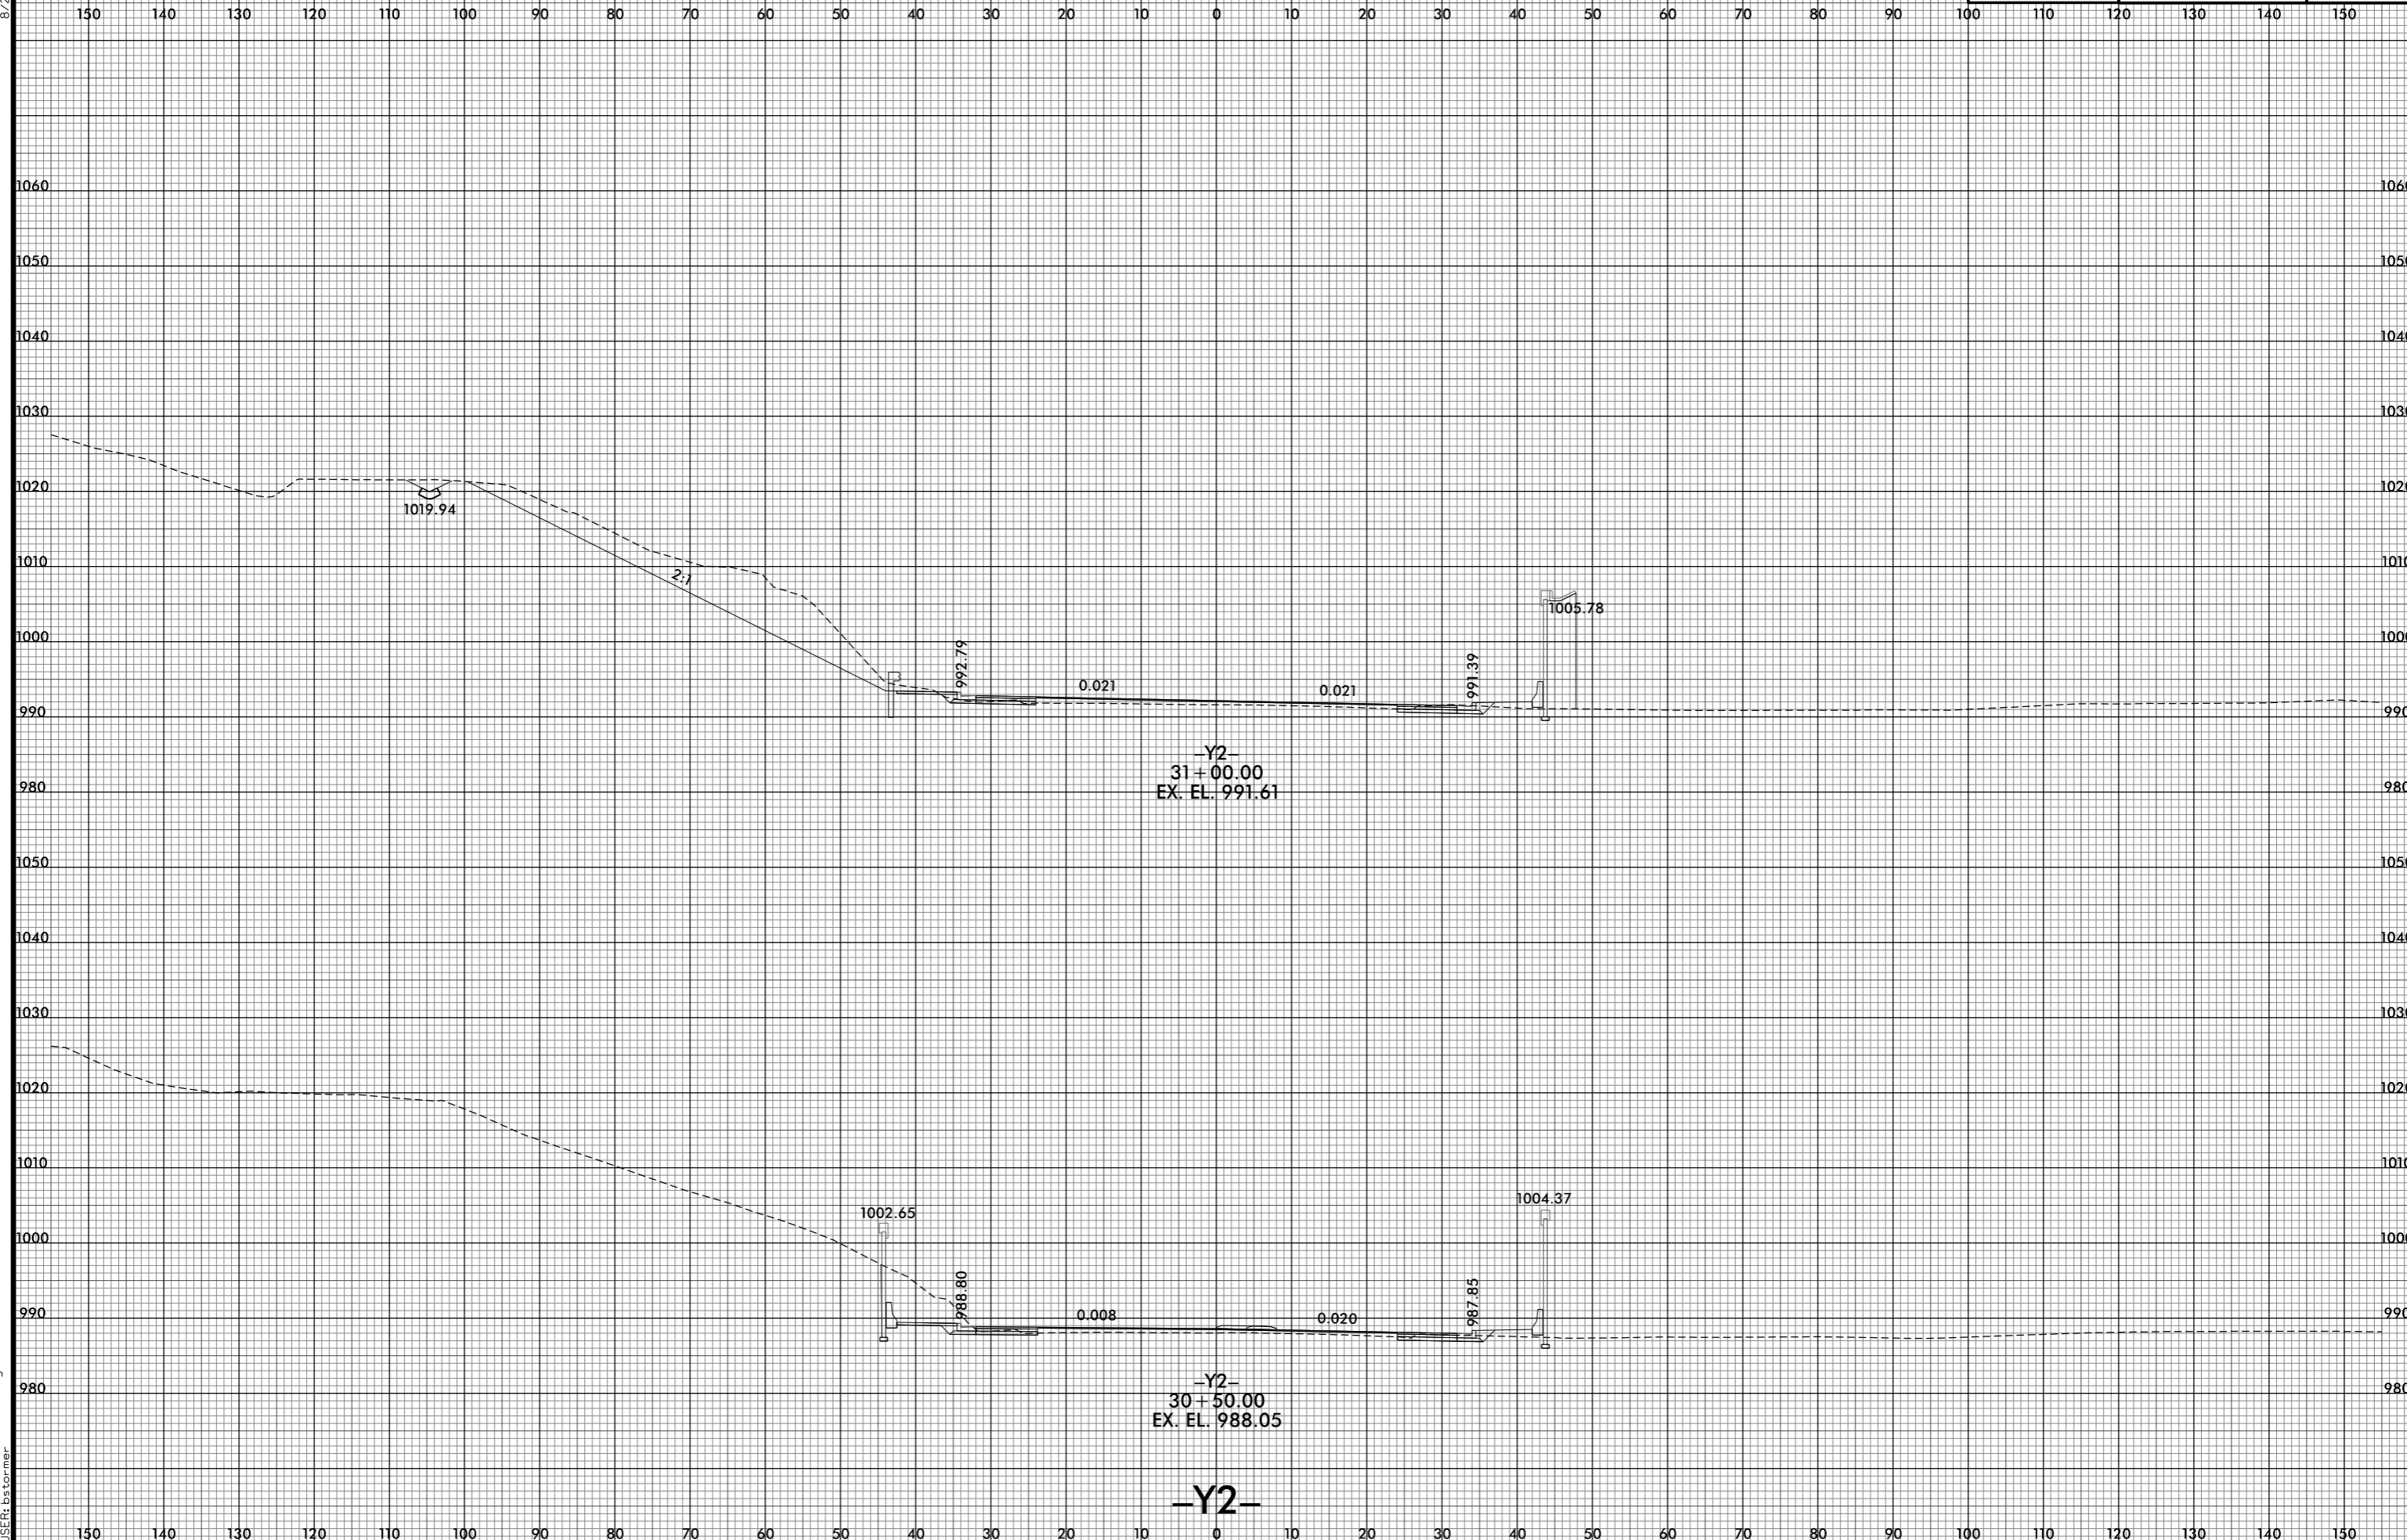

8/10/2021 12:58:25 PM
I:\R2233BB_R0Y_XPL_Y2.dgn
USER: ds tomer

-Y2-