


8/23/99



PROJ. REFERENCE NO.	SHEET NO.
R-2233BB	X-313

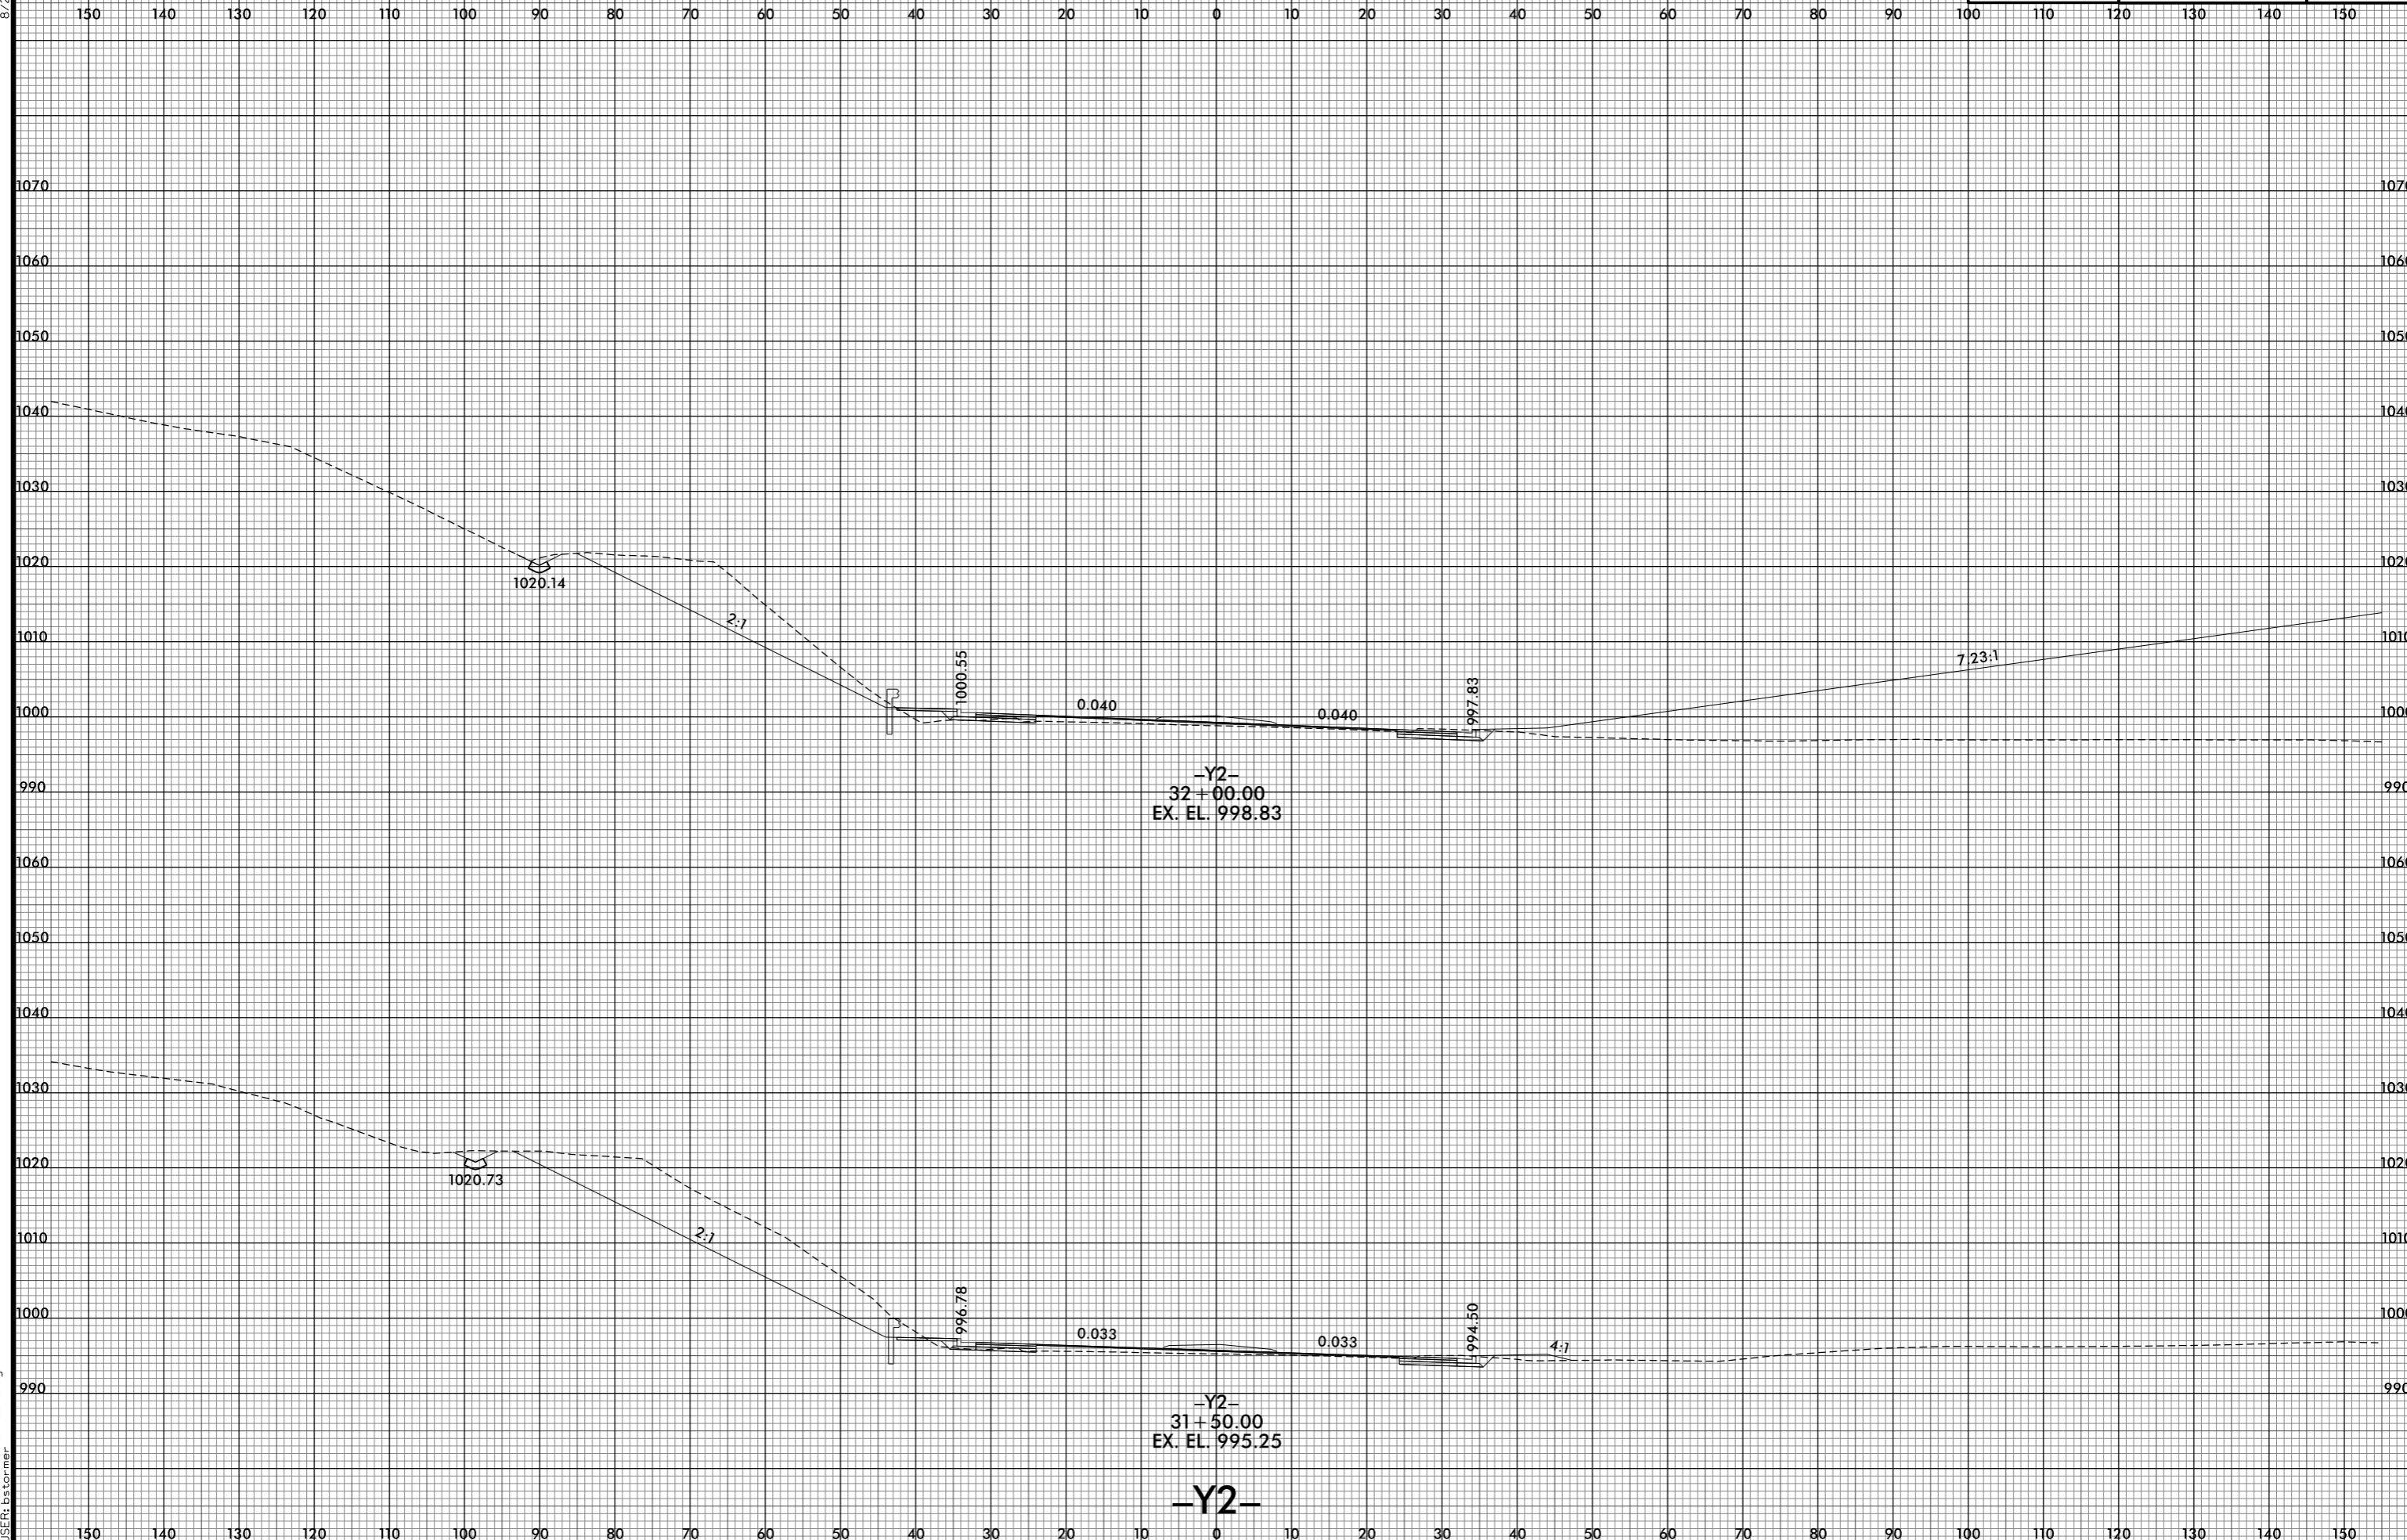

8/10/2021 12:58:27 PM
I:\R2233BB.RDY.XPL_Y2.dgn
USER: ds tomer

-Y2-