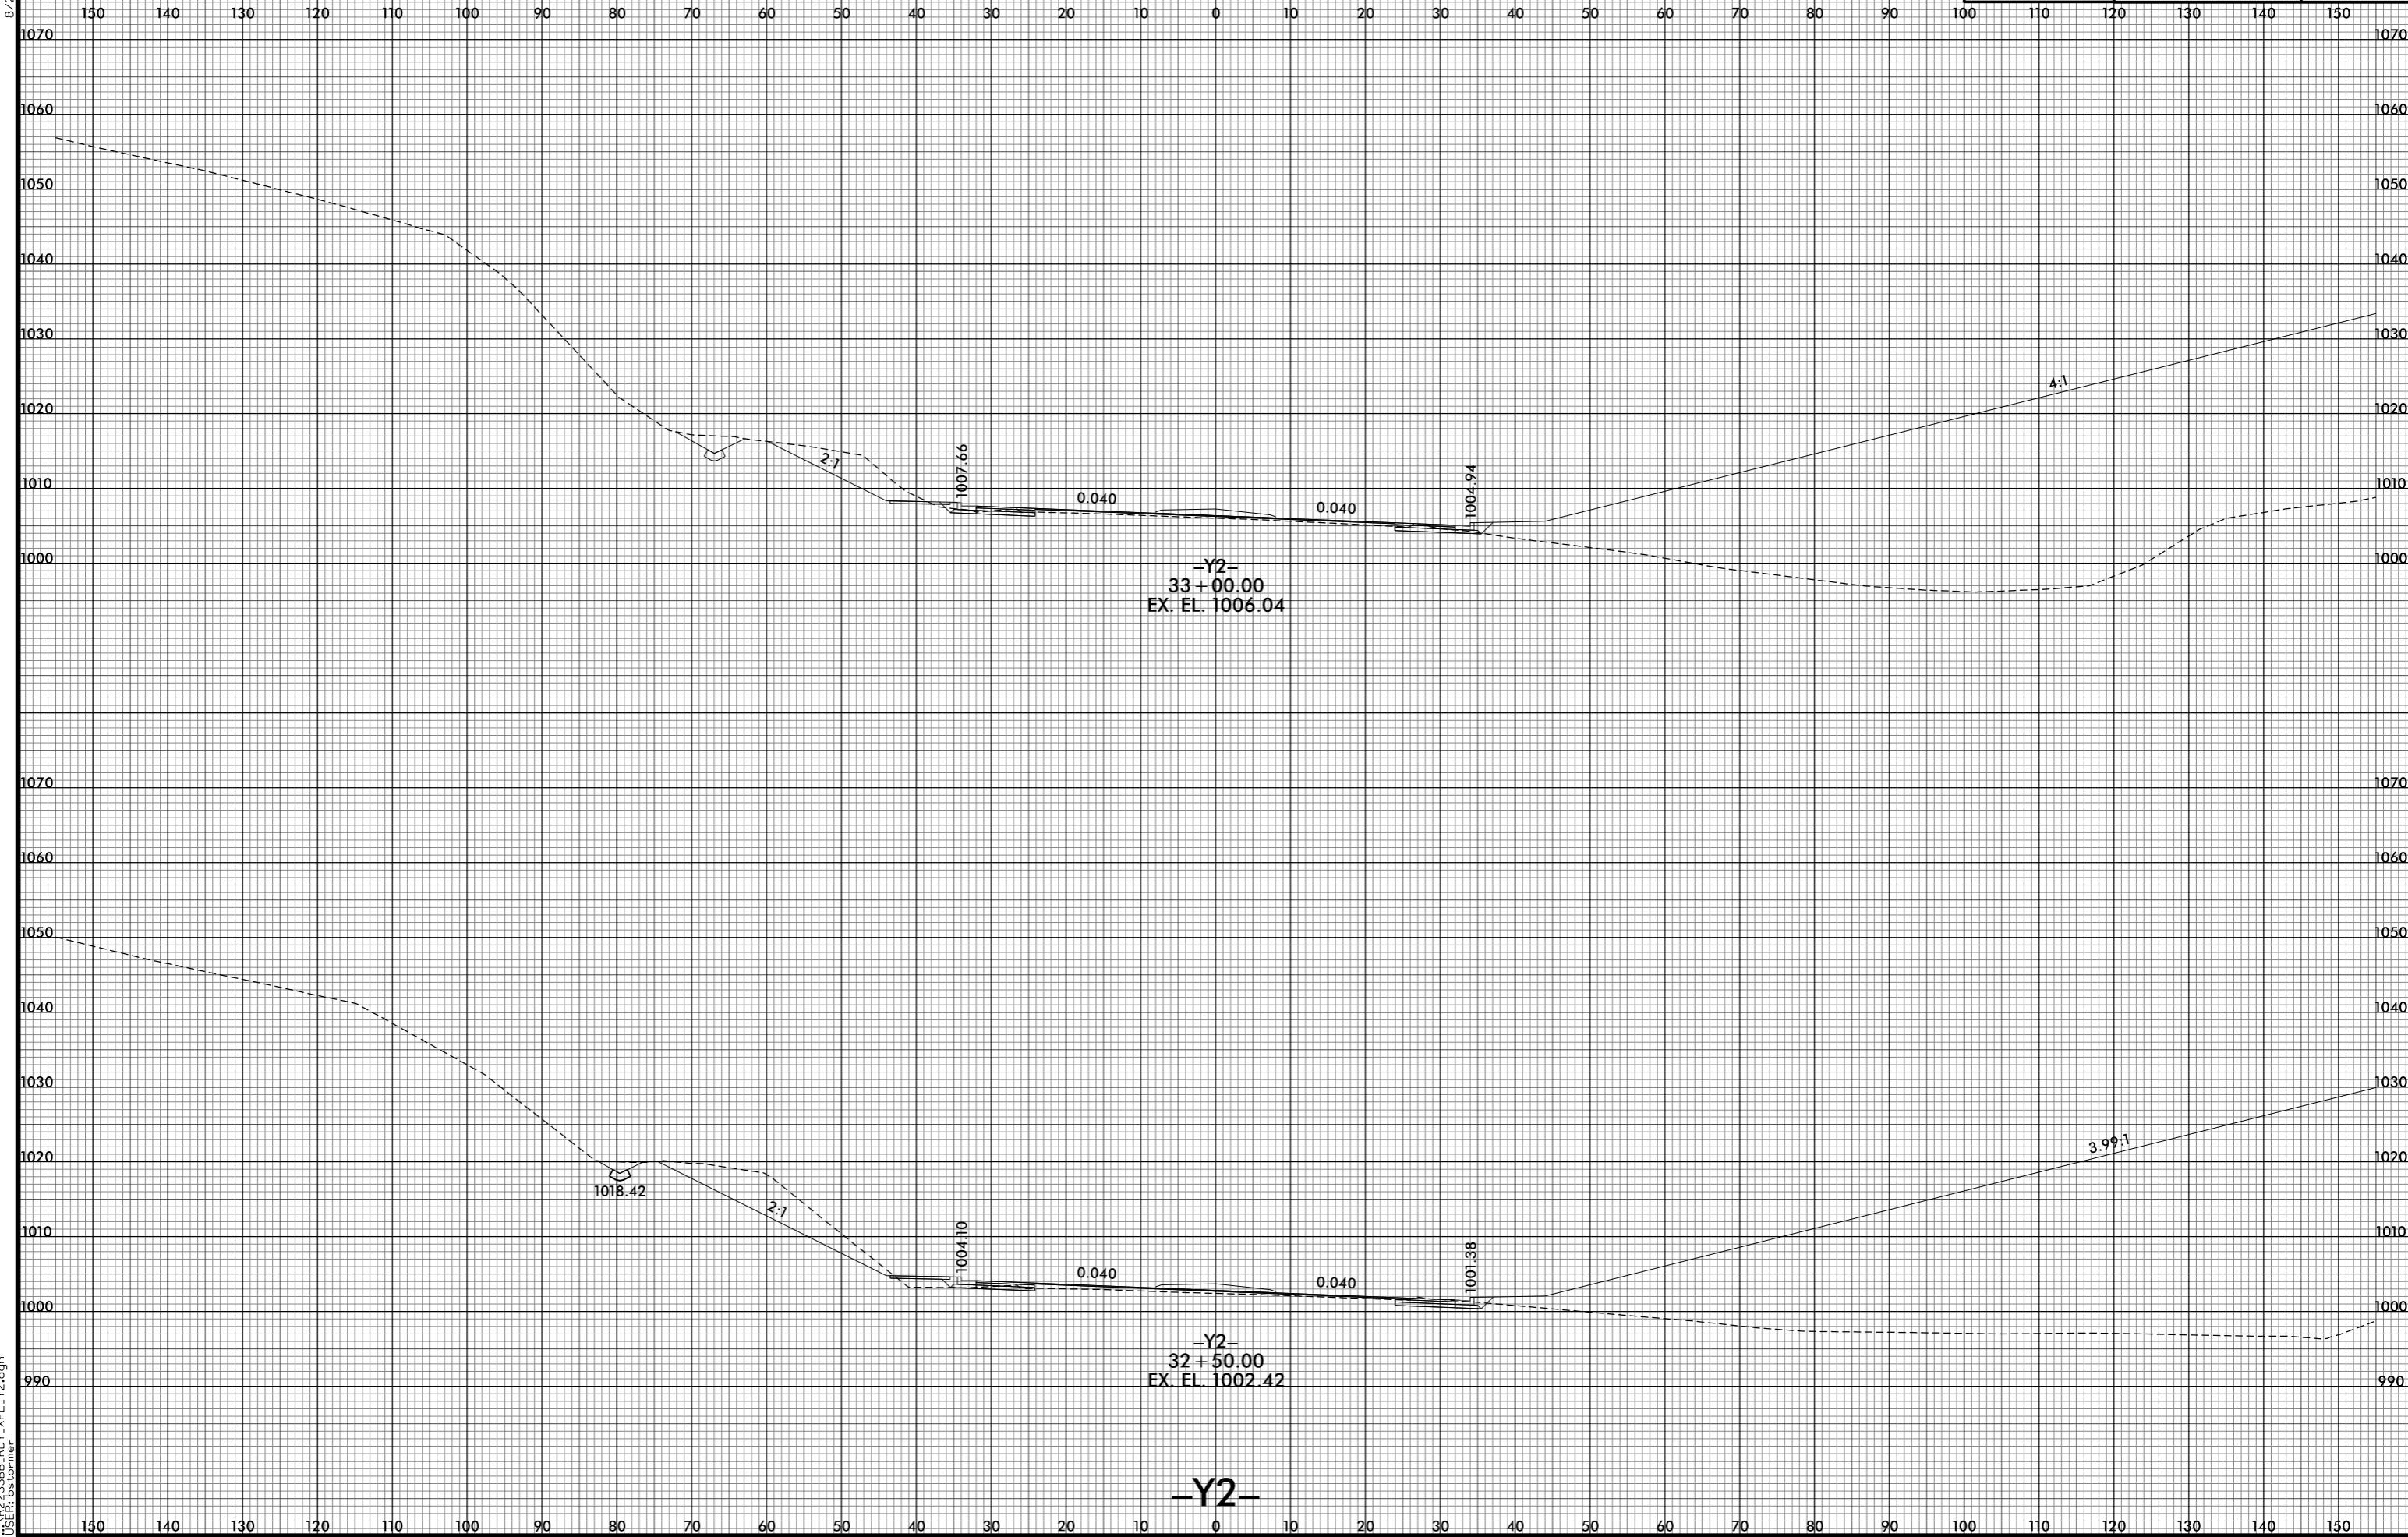


0 5 10

PROJ. REFERENCE NO.
R-2233BBSHEET NO.
X-314

8/23/99

8/10/2021 12:58:28 PM
User: R-2233BB.RDY_XL_Y2.dgn**-Y2-**