



8/23/99

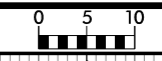

PROJ. REFERENCE NO.
R-2233BB

SHEET NO.
X-315

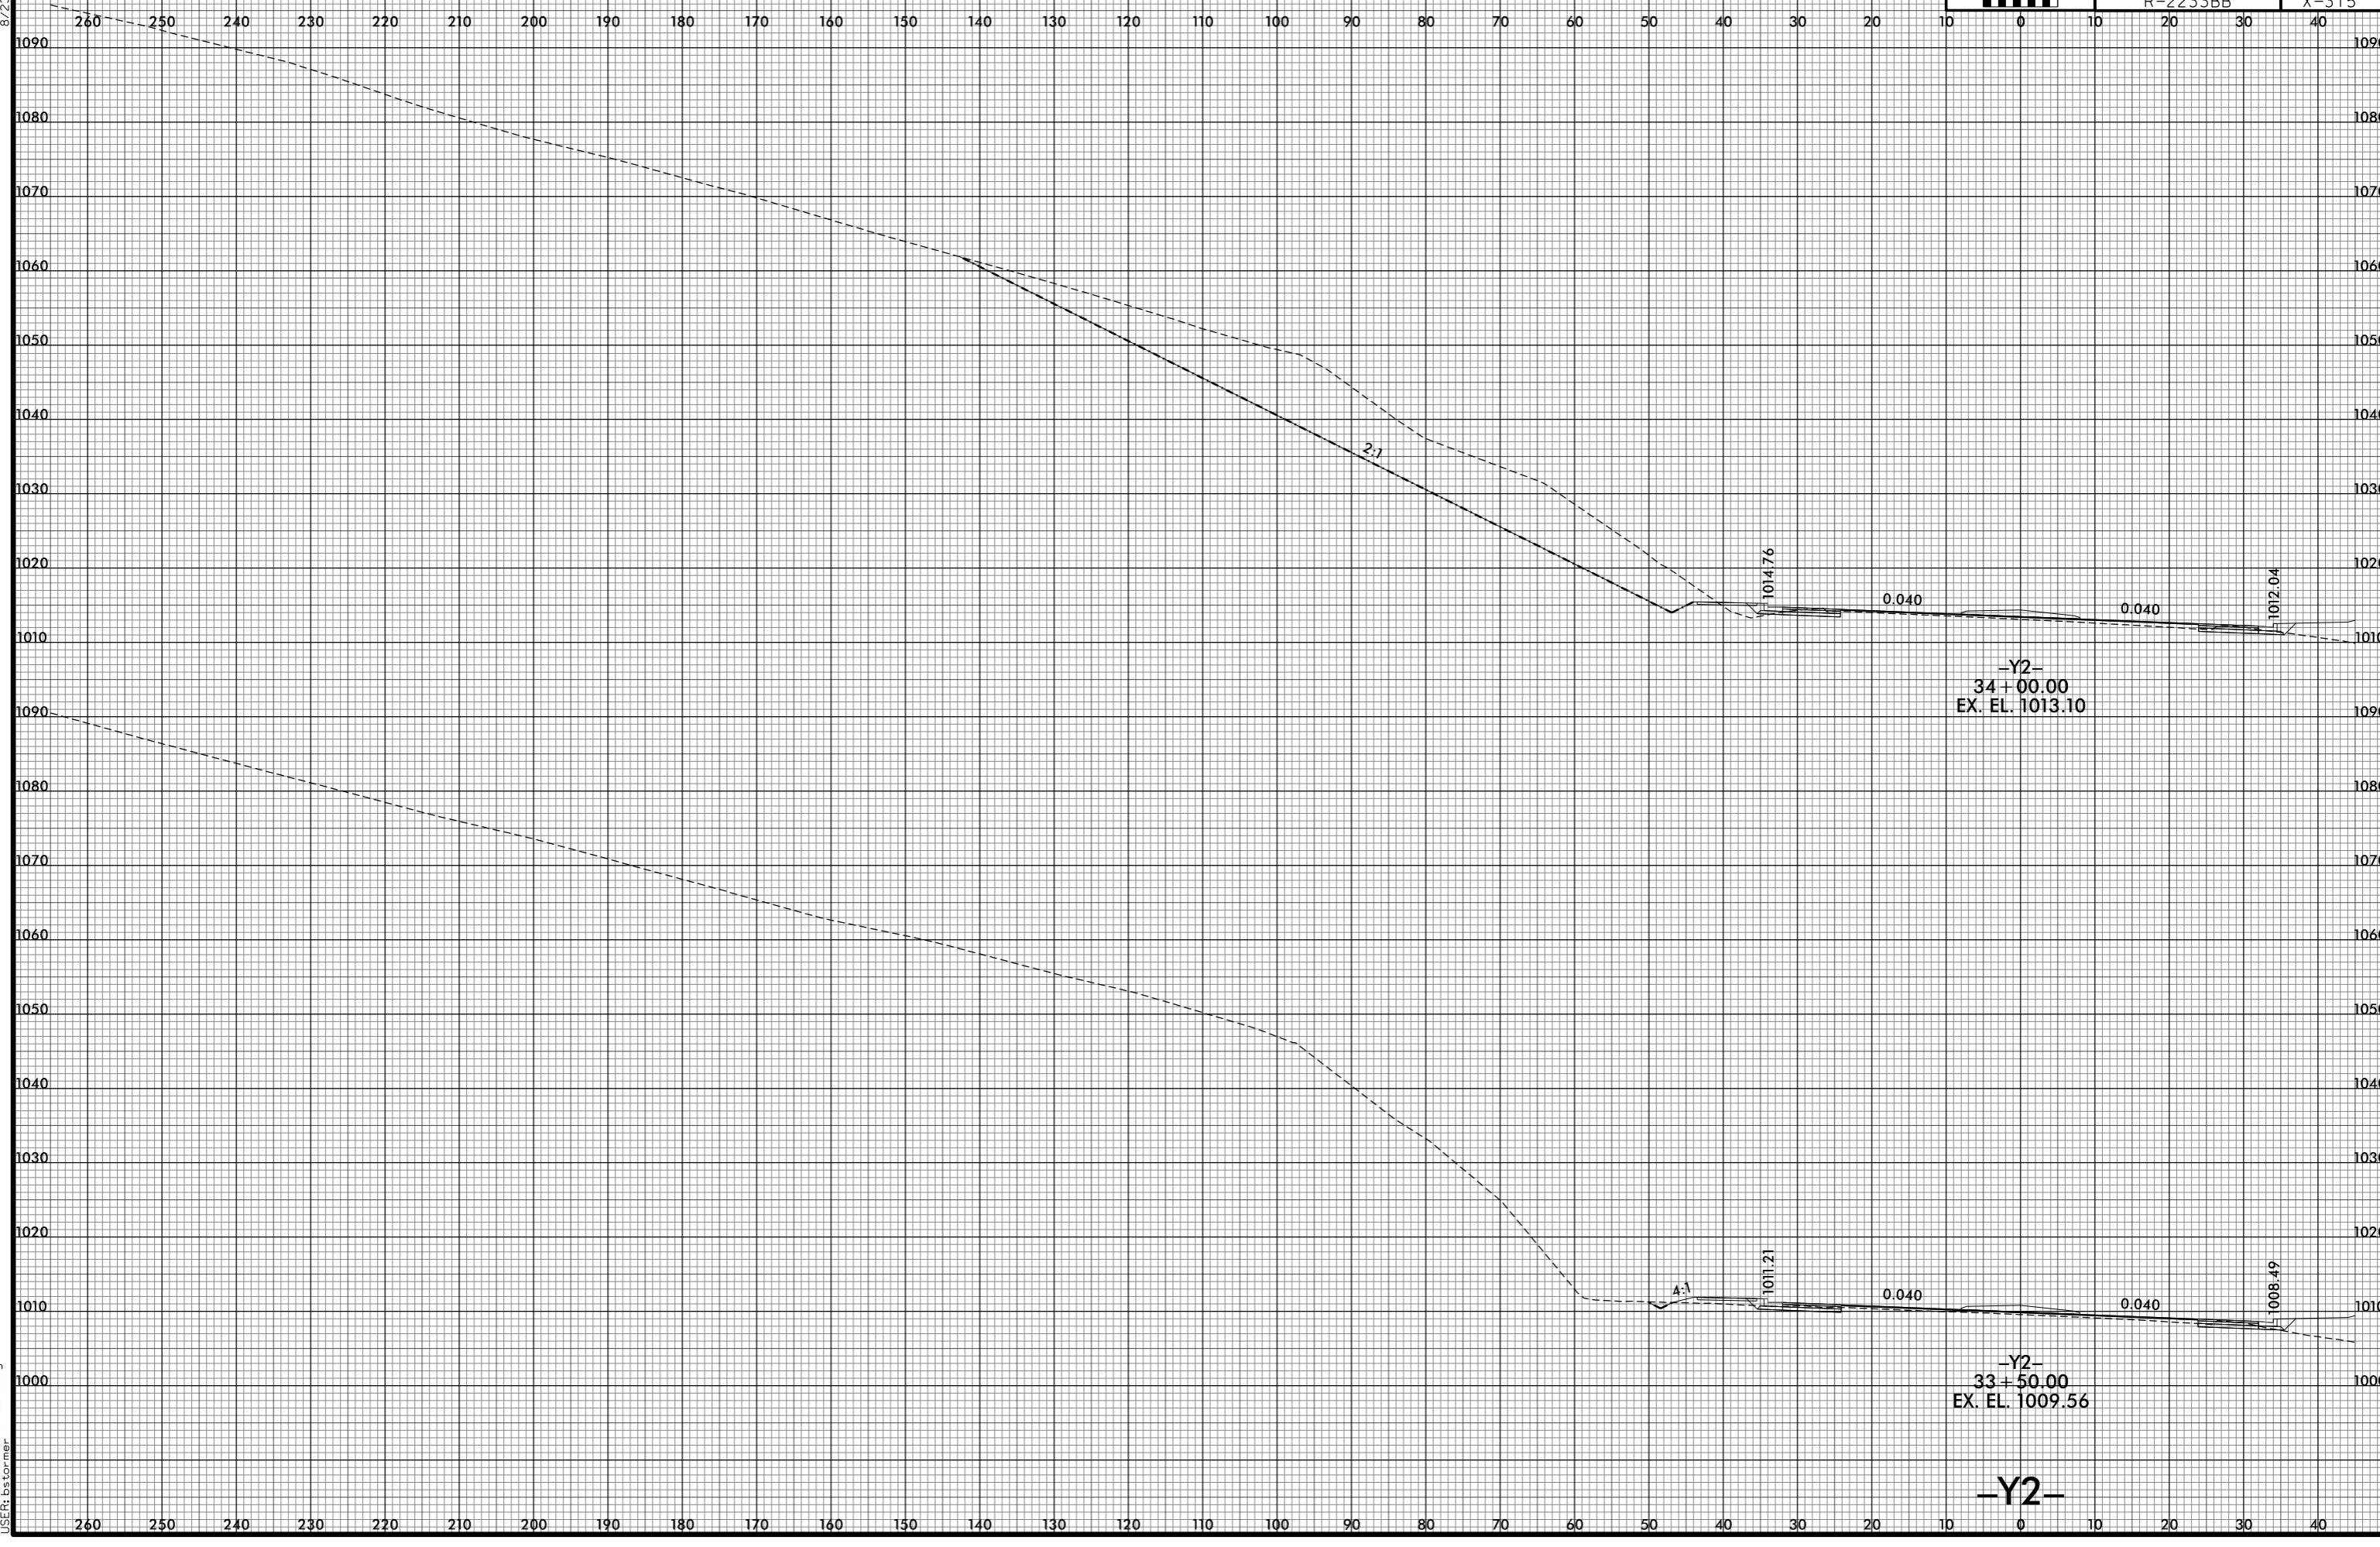

-Y2-
34 + 00.00
EX. EL. 1013.10

-Y2-
33 + 50.00
EX. EL. 1009.56

-Y2-

8/10/2021 12:58:30 PM
I:\R2233BB_R0Y_XPL_Y2.dgn
USER: bstormer