



8/23/99

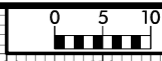

PROJ. REFERENCE NO.	SHEET NO.
R-2233BB	X-320

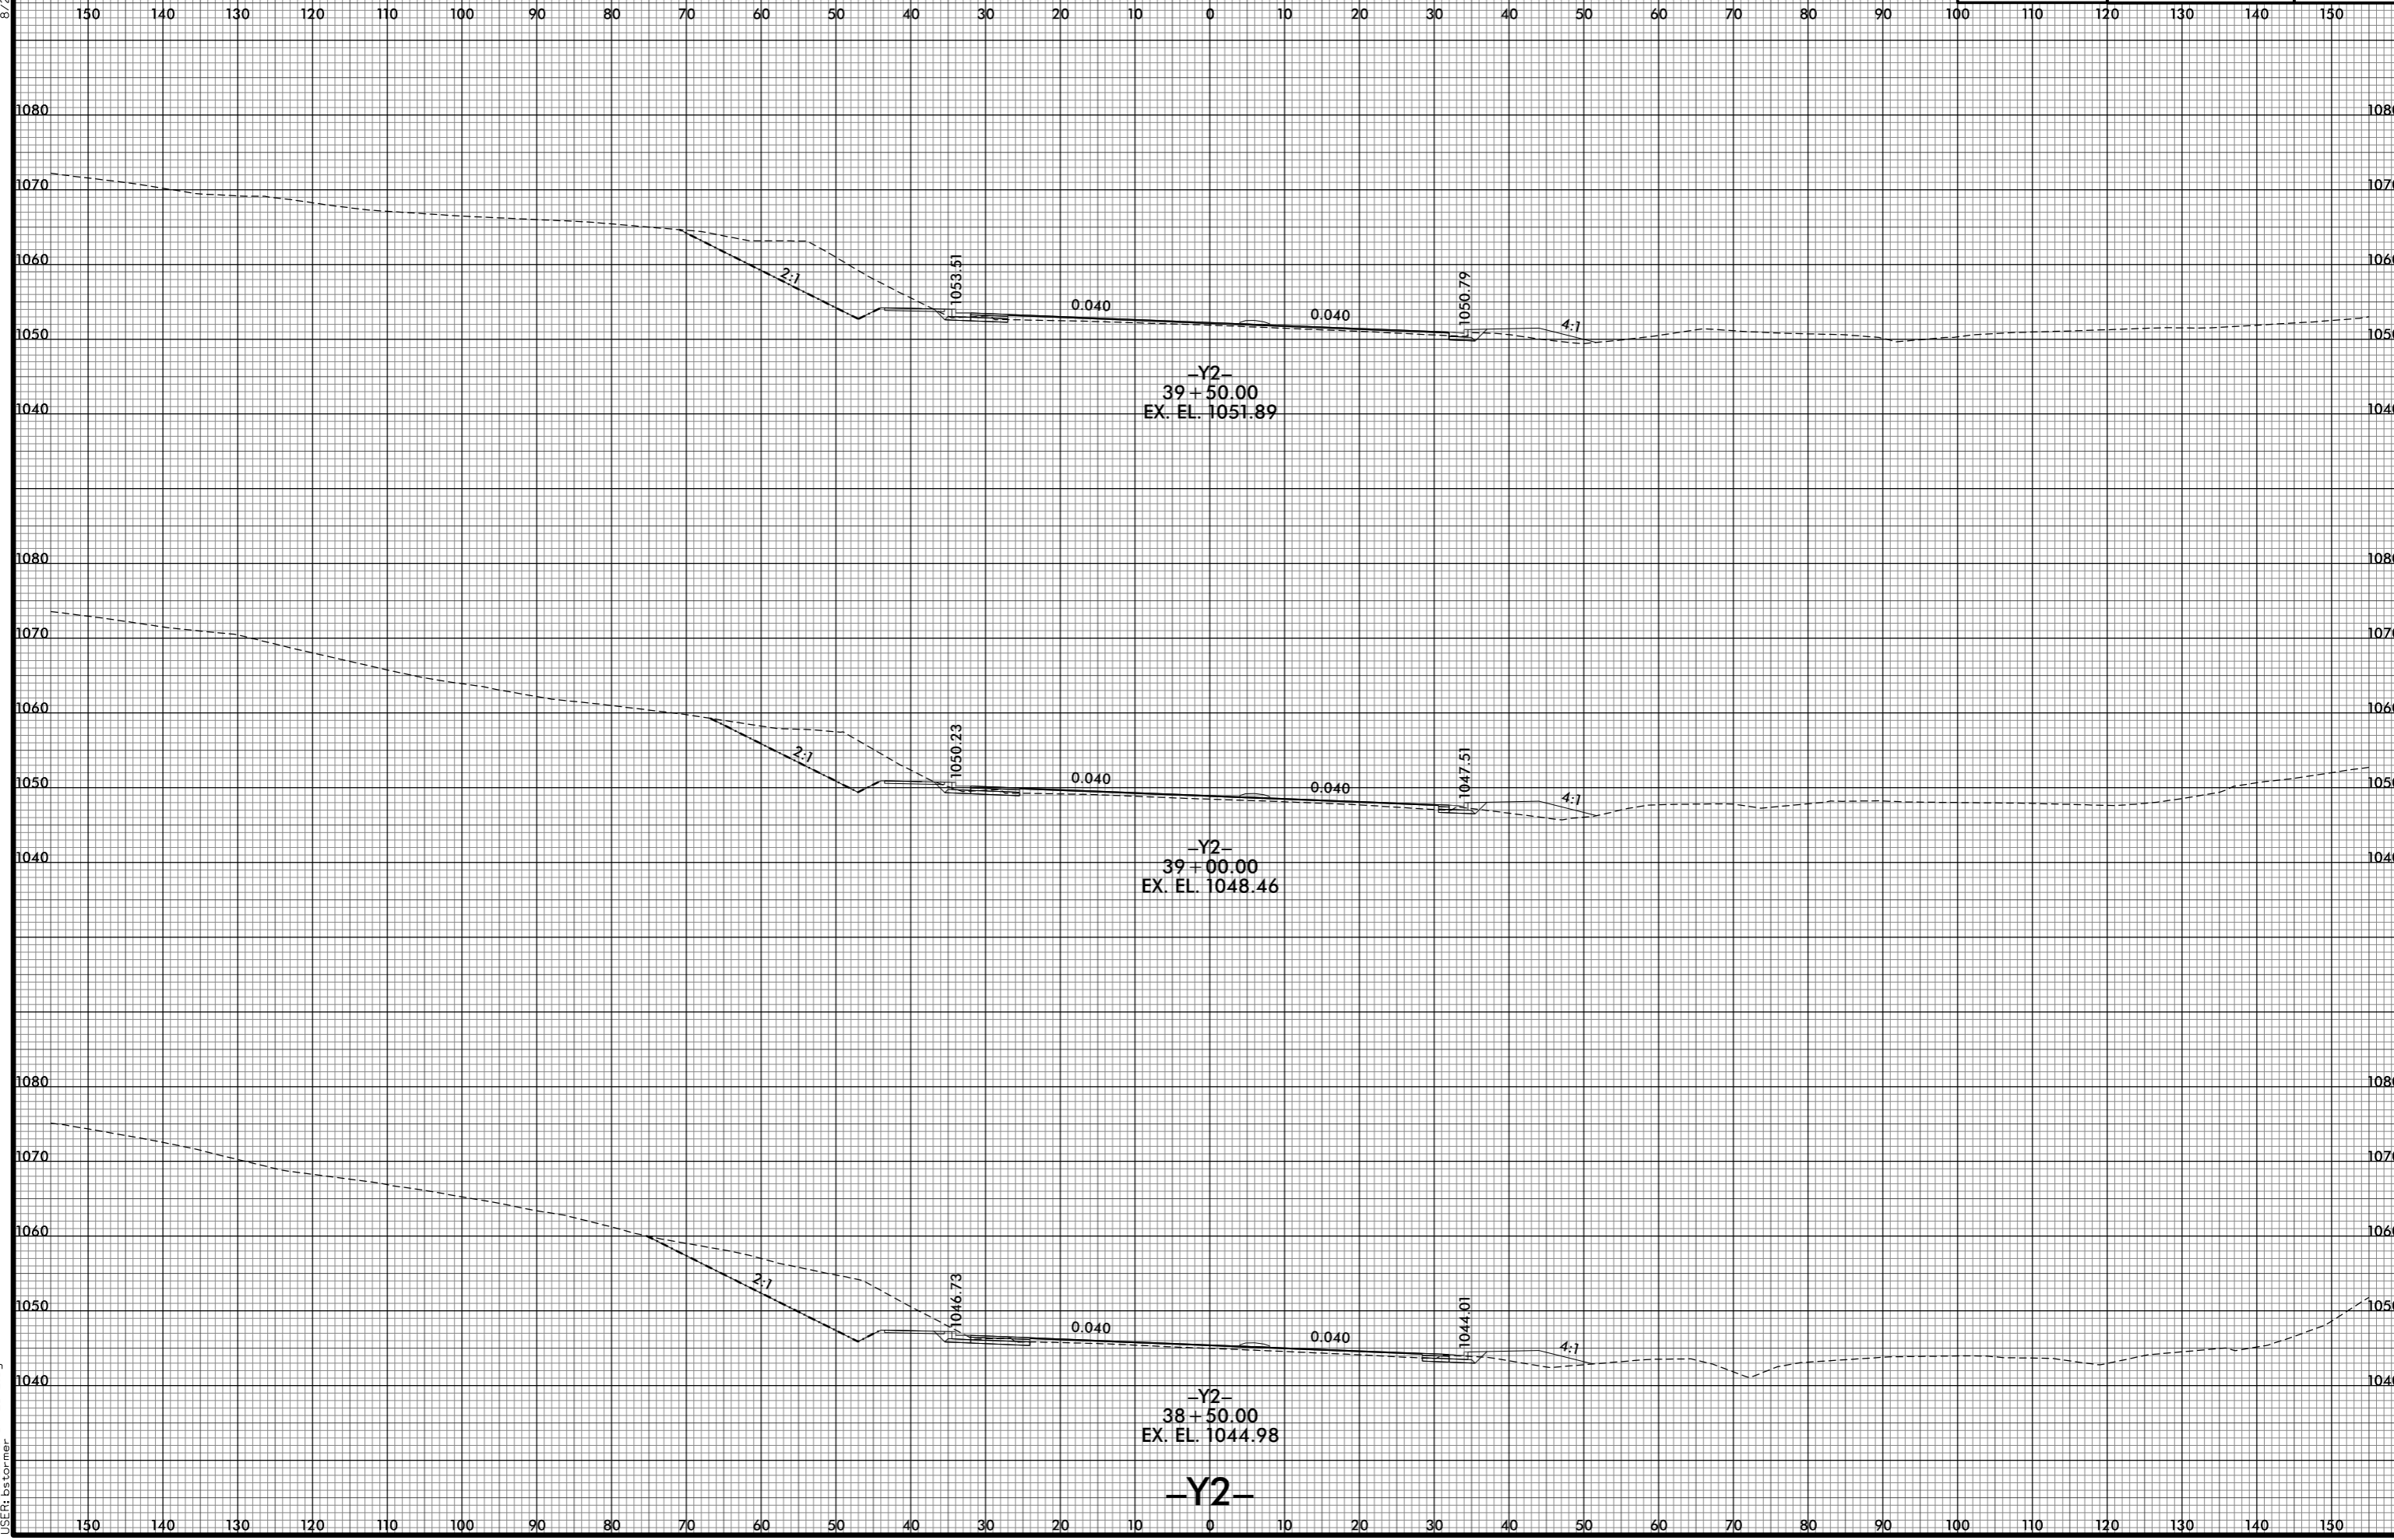

8/10/2021 12:58:43 PM
I:\R2233BB_ROY_XPL_Y2.dgn
USER: bscorner

-Y2-