


8/23/99



PROJ. REFERENCE NO.	SHEET NO.
R-2233BB	X-321

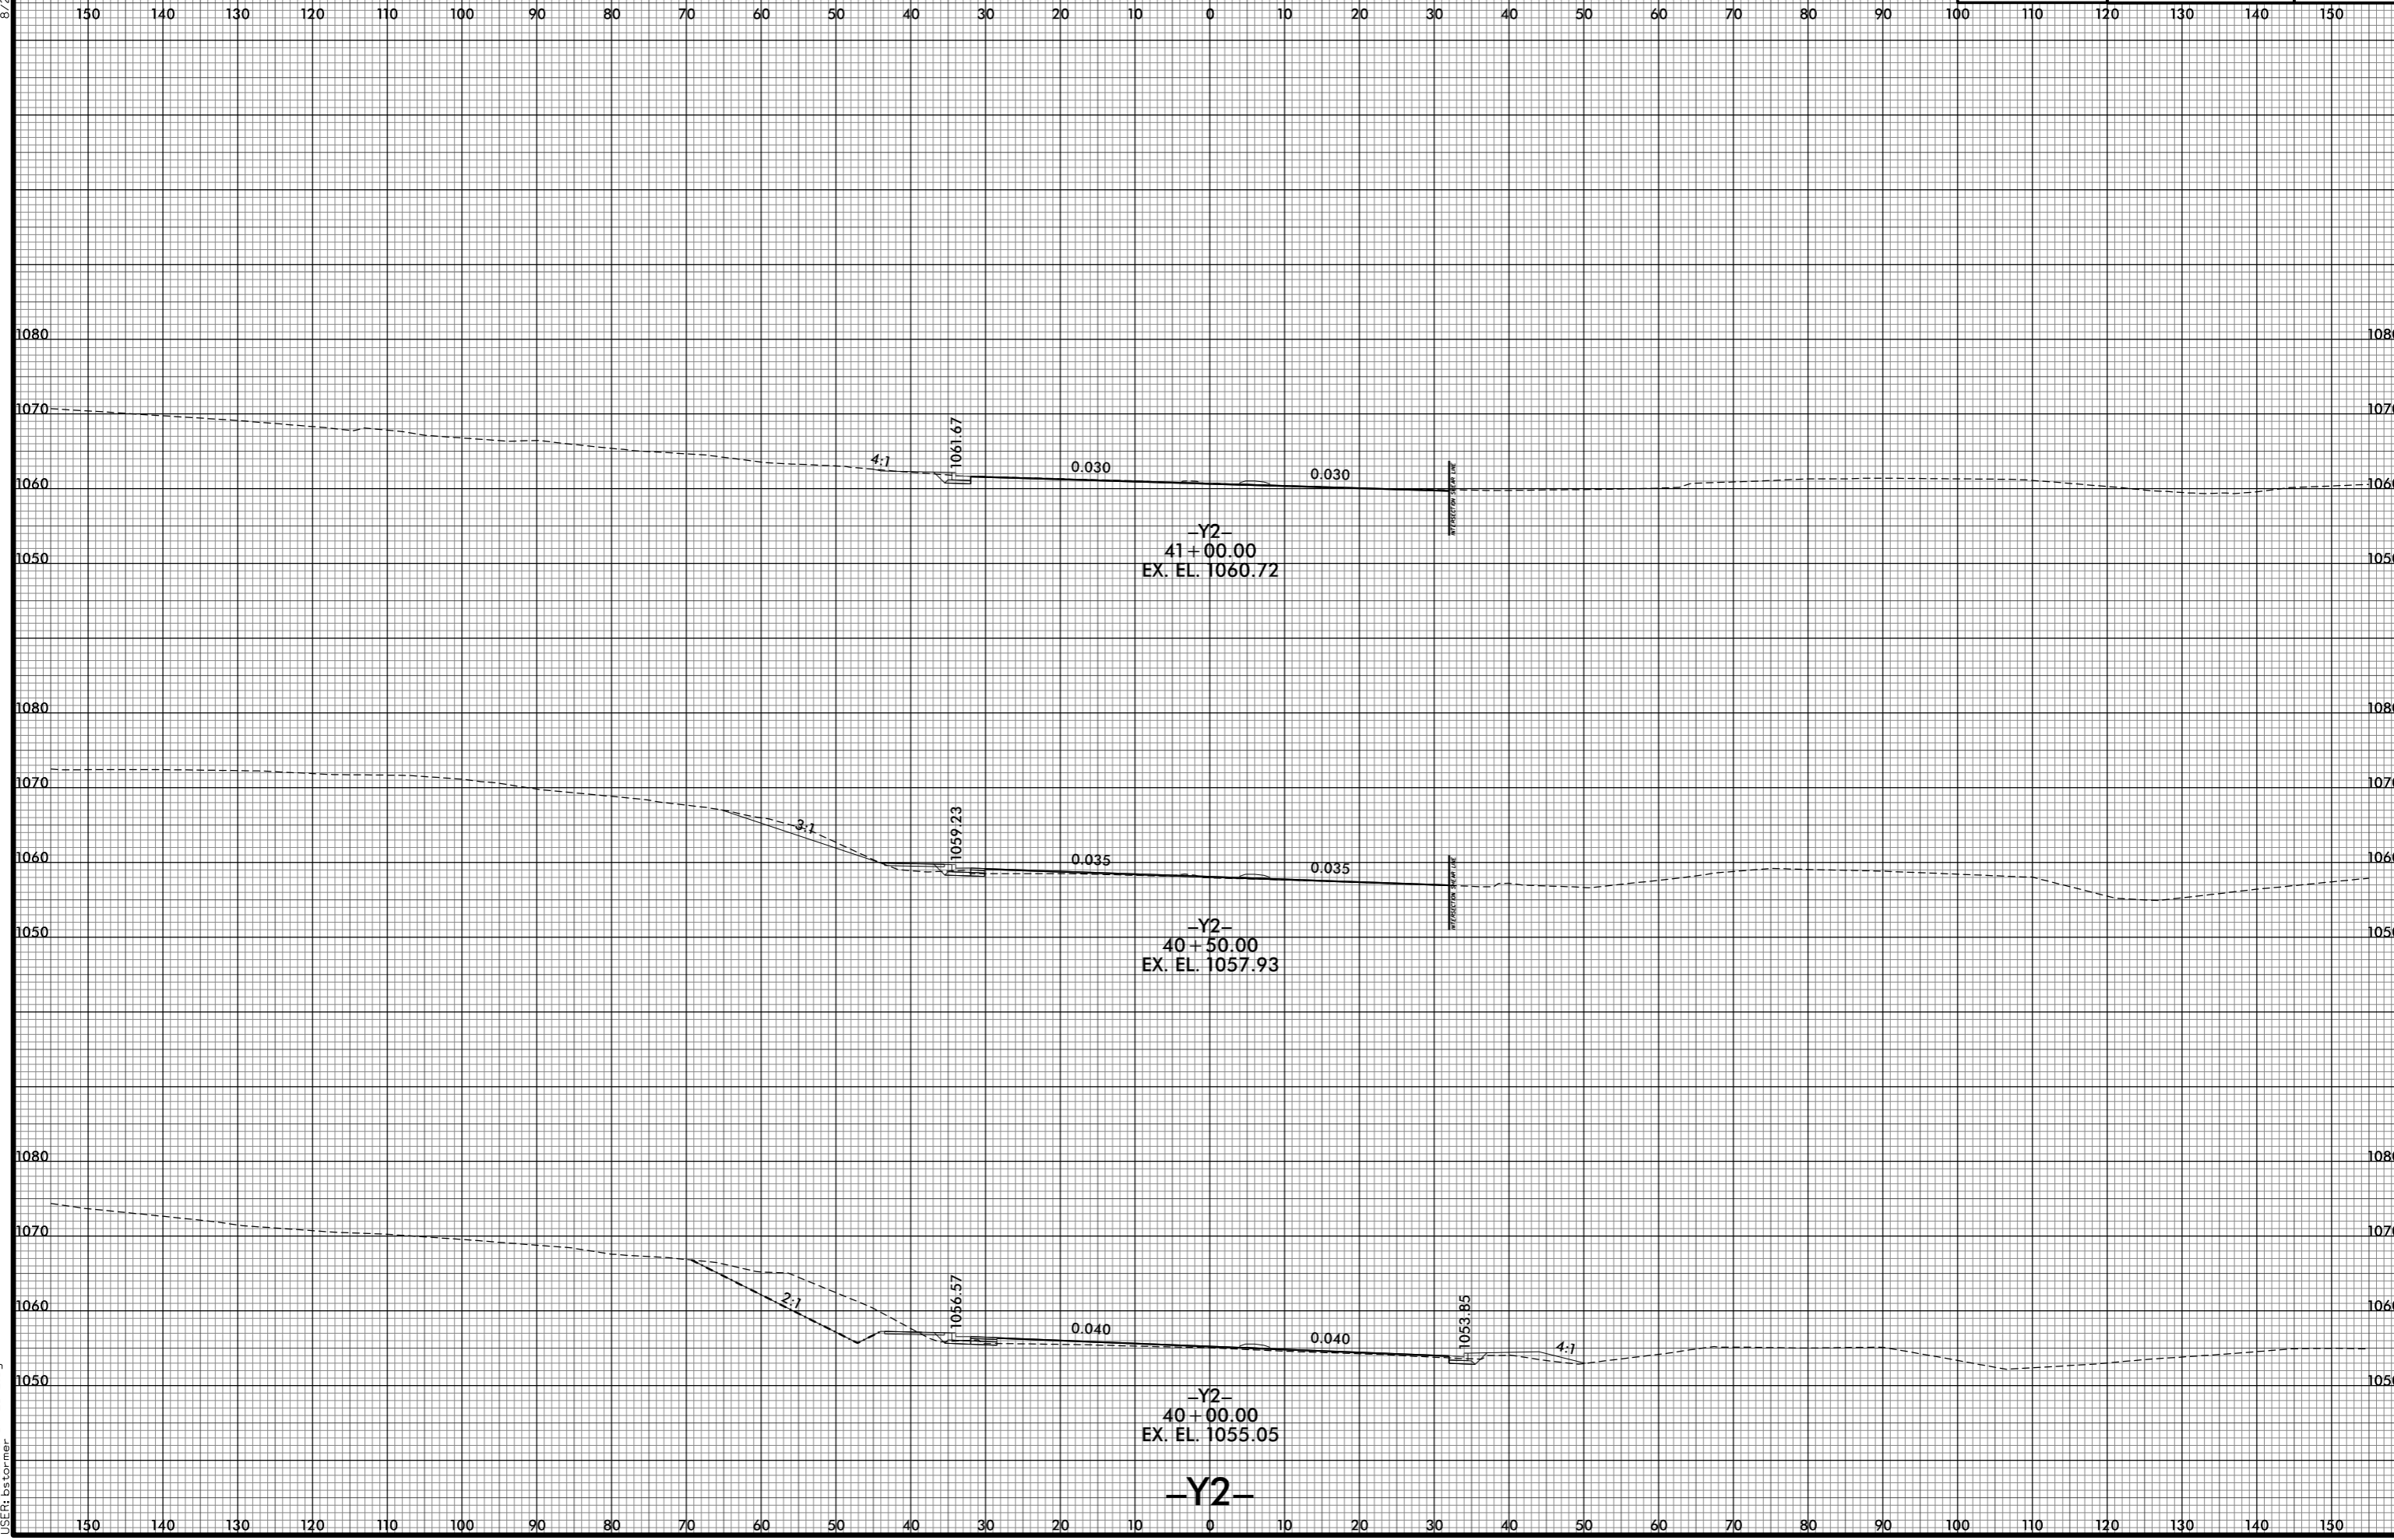

8/10/2021 12:58:45 PM
I:\R2233BB.RDY.XPL_Y2.dgn
USER: bscorner