


6/23/16

0 5 10	PROJ. REFERENCE NO.	SHEET NO.
	R-2233BB	X-324

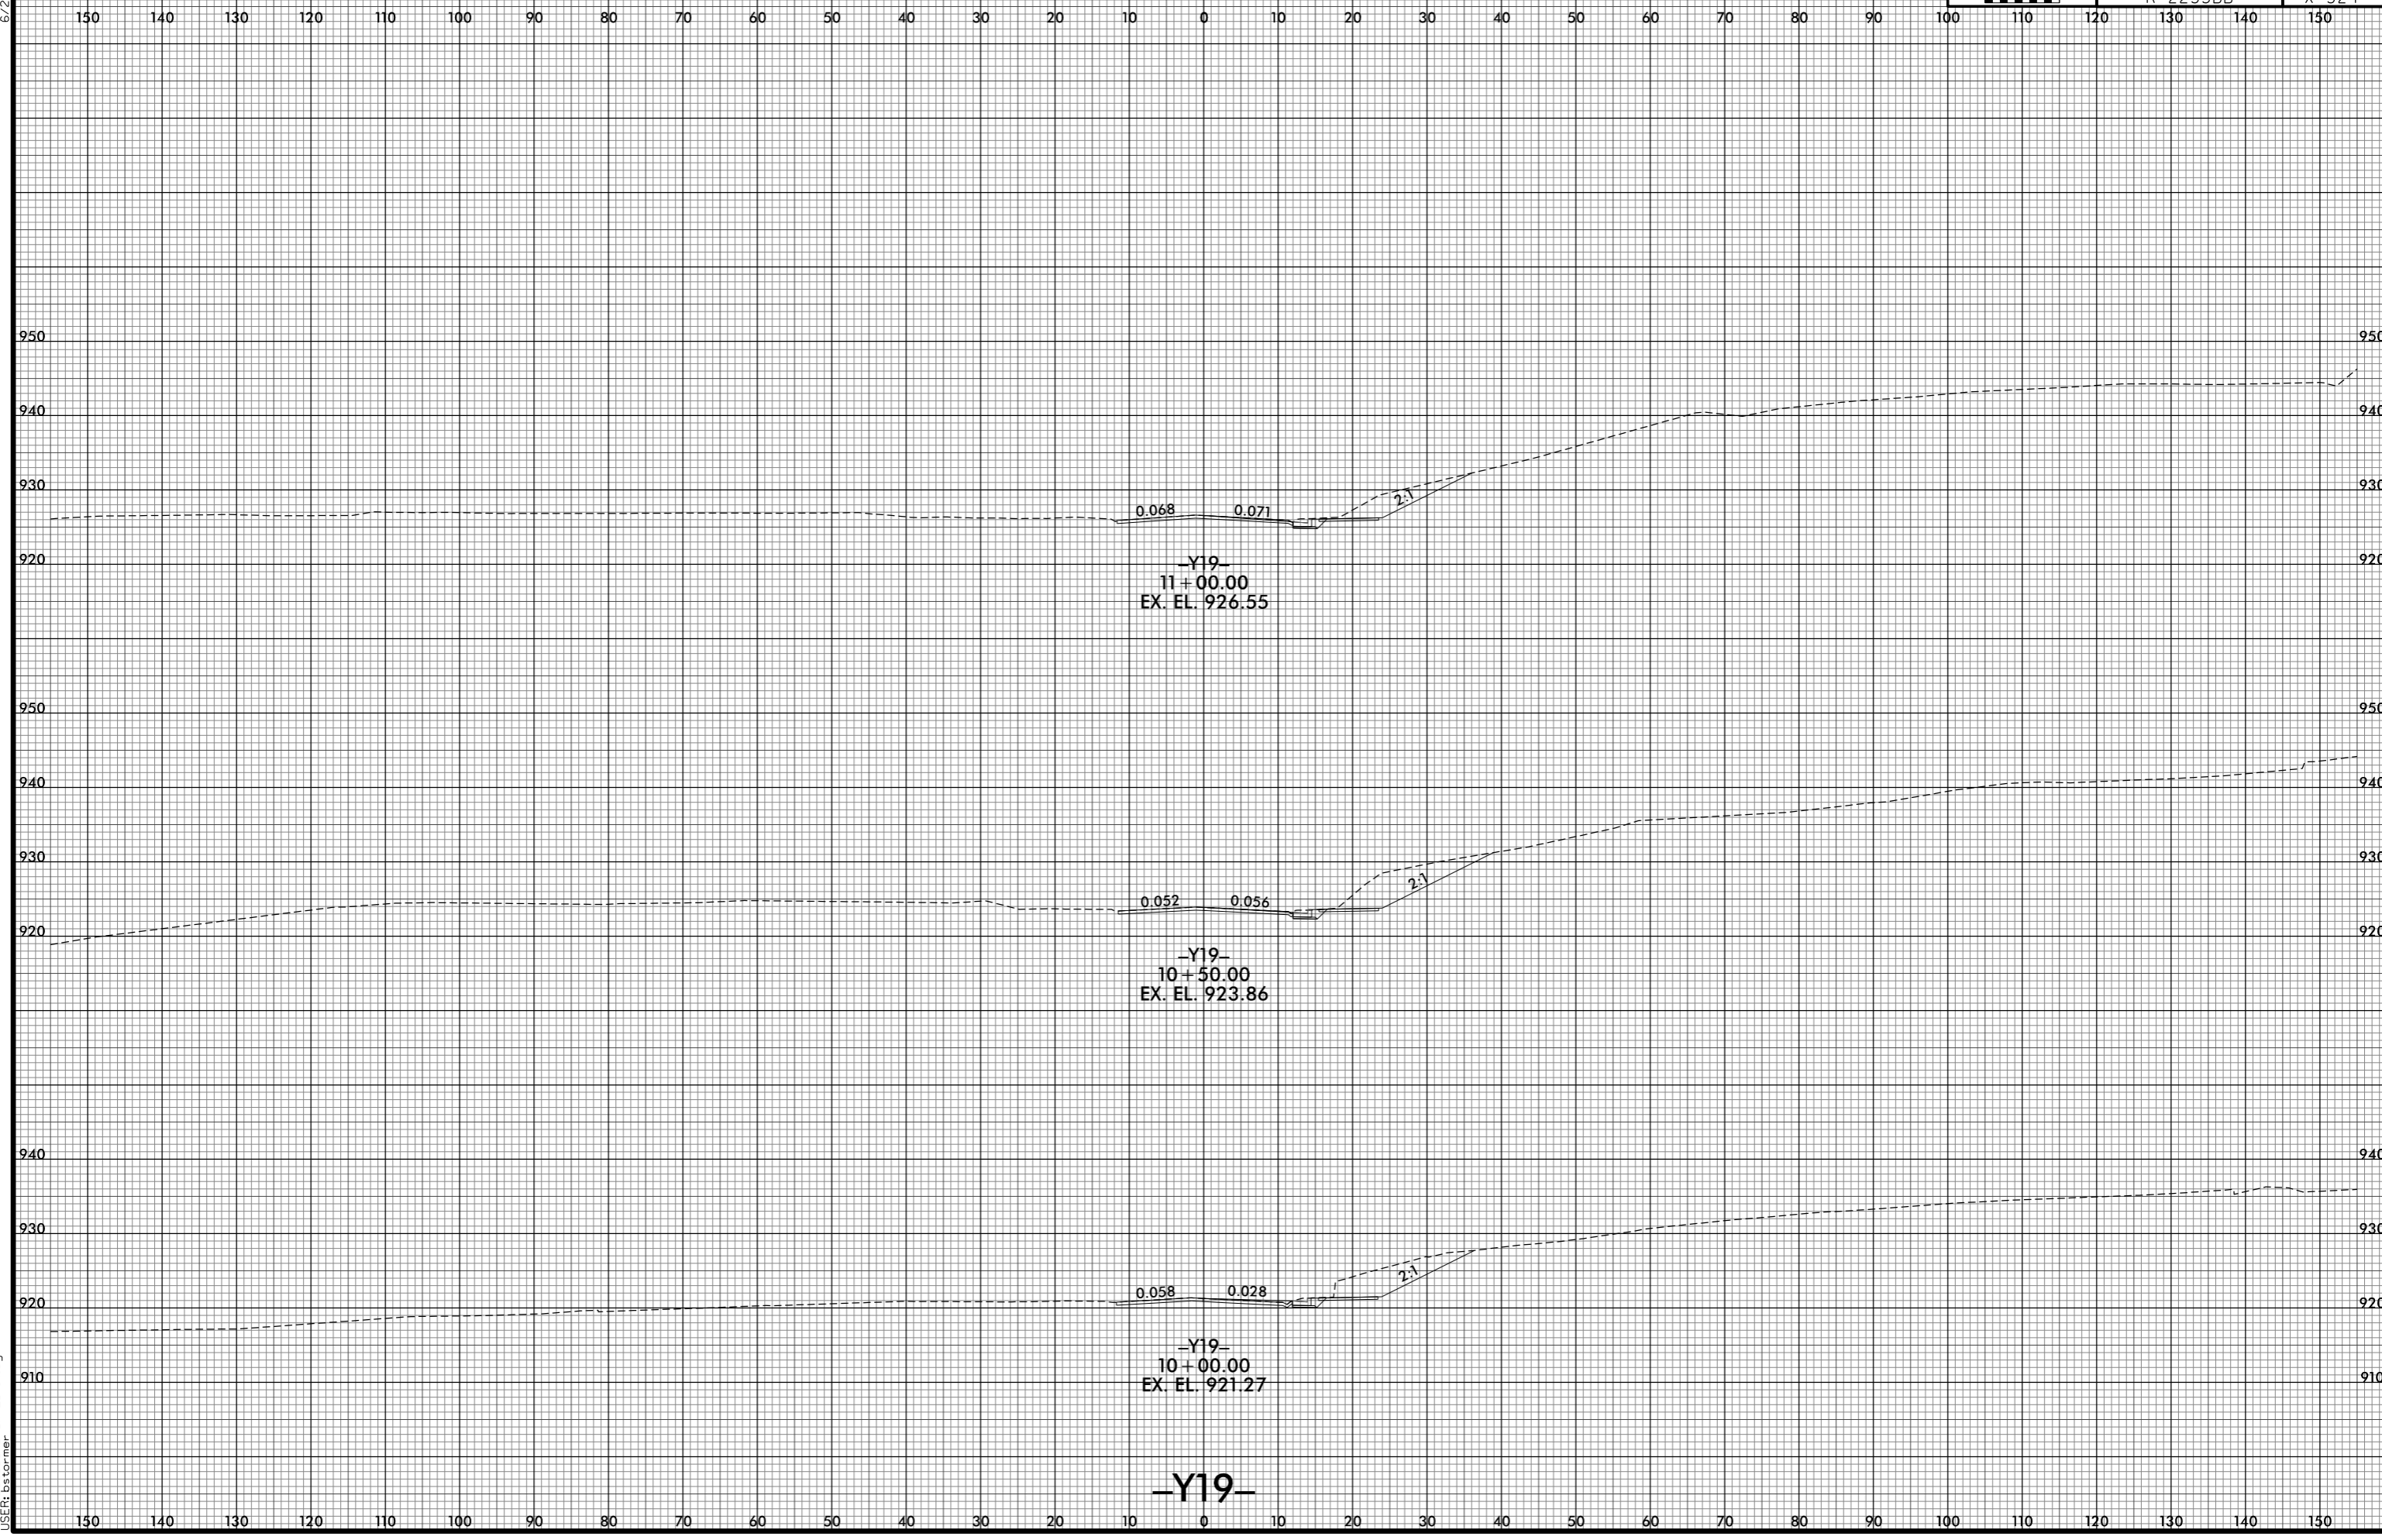

8/10/2021 12:58:51 PM  
j:\R2233BB\_F0Y\_XPL\_Y19.dgn  
USER:bst

-Y19-