


6/23/16

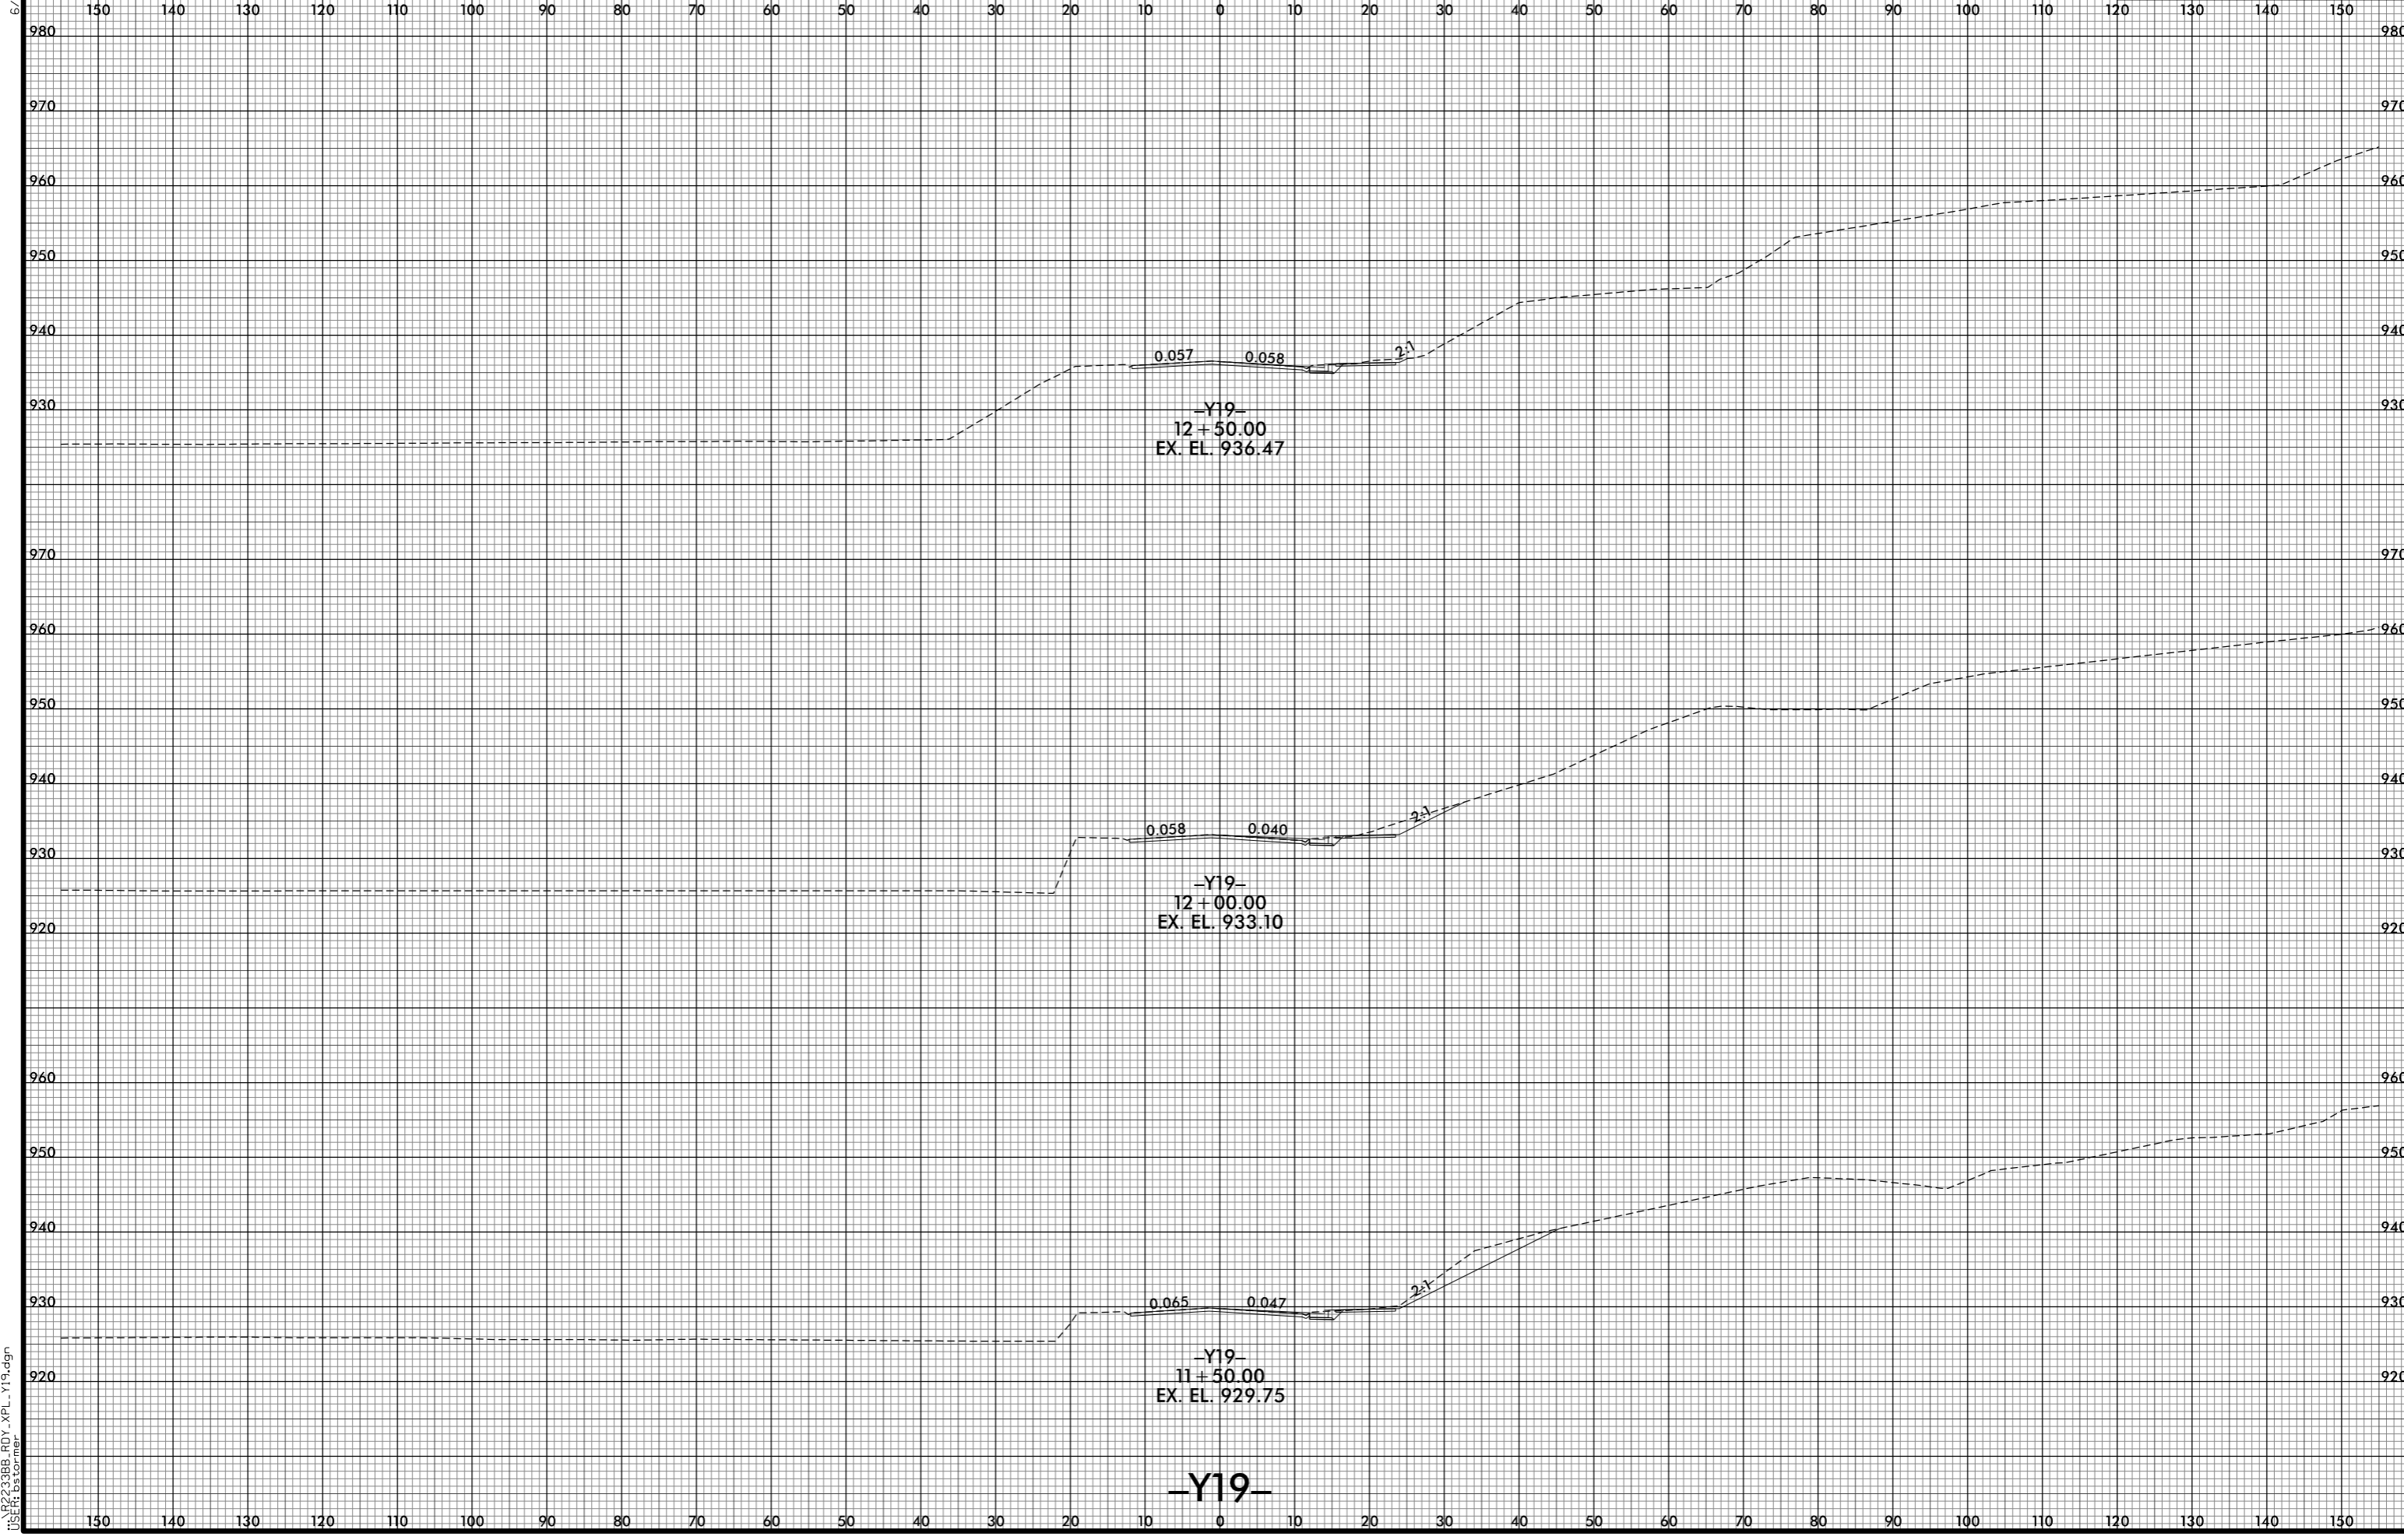

8/10/2021 12:58:53 PM  
J:\R2233BB\_F0Y\_XPL\_V19.dgn  
USER:bst