


6/23/16

0 5 10	PROJ. REFERENCE NO.	SHEET NO.
	R-2233BB	X-326

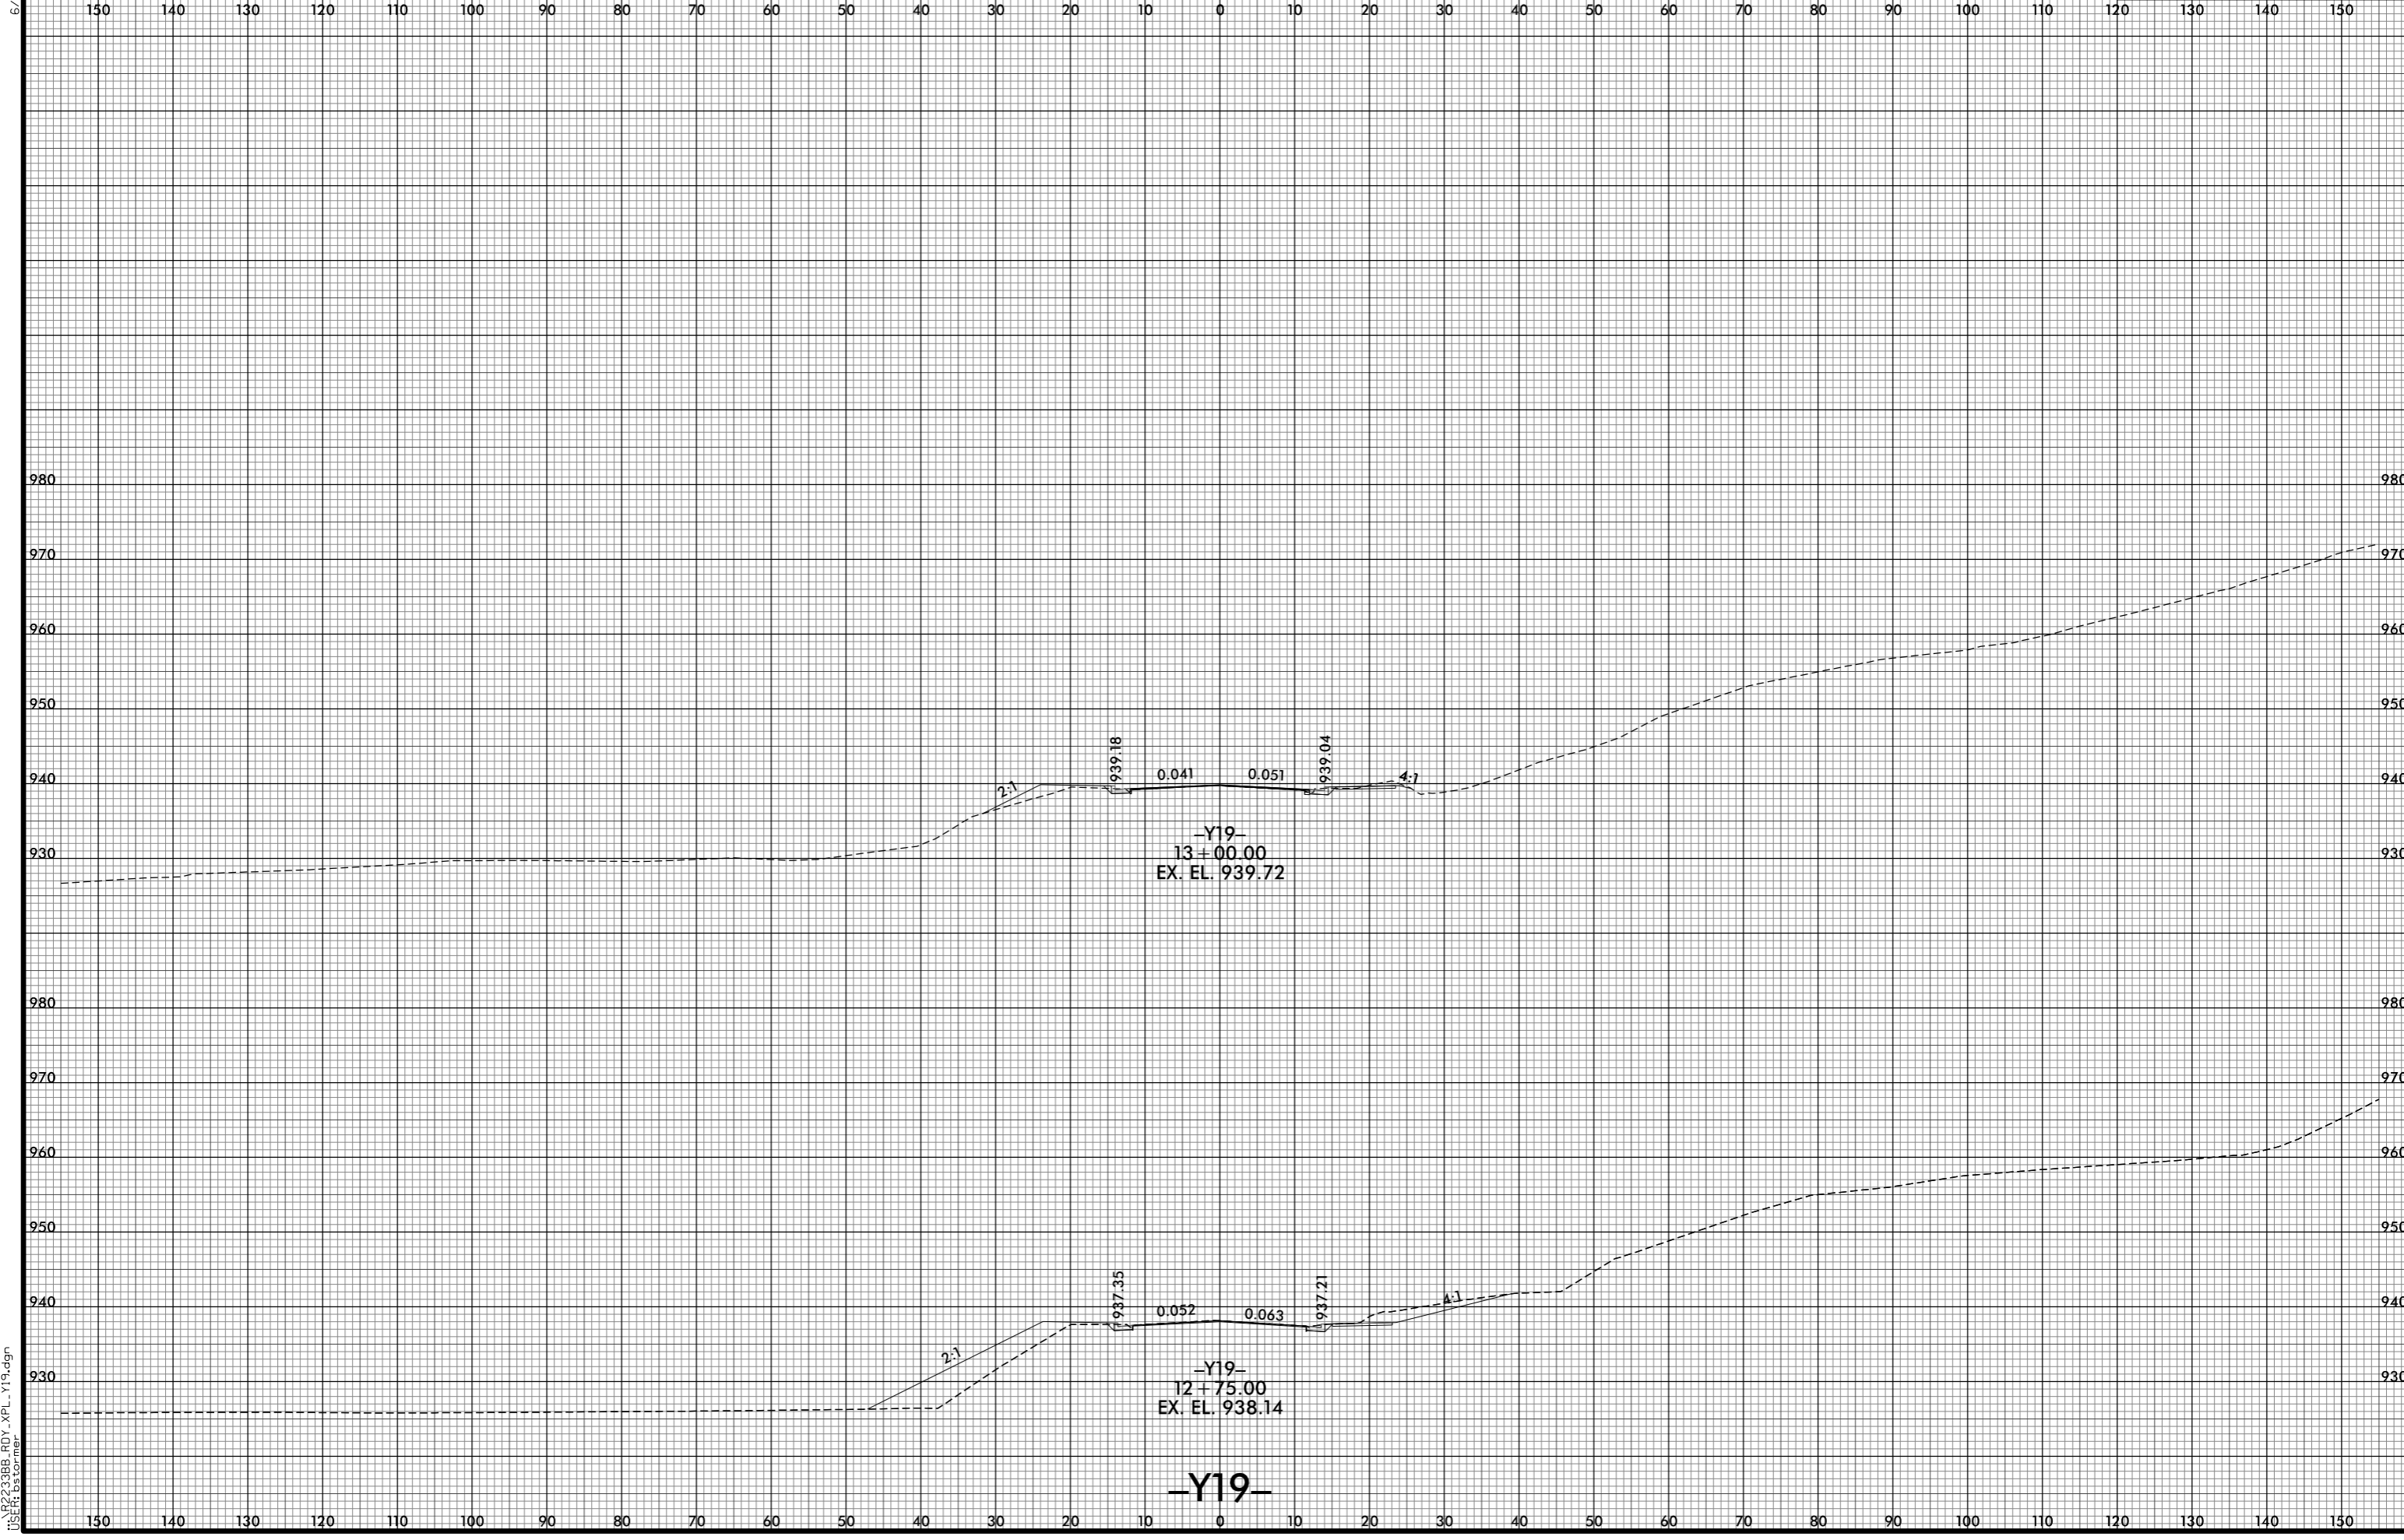

8/10/2021 12:58:54 PM
j:\s\ref\223386_F0Y_XPL_V19.dgn
USER:bst\cmr

-Y19-