


6/23/16

0 5 10	PROJ. REFERENCE NO.	SHEET NO.
	R-2233BB	X-327

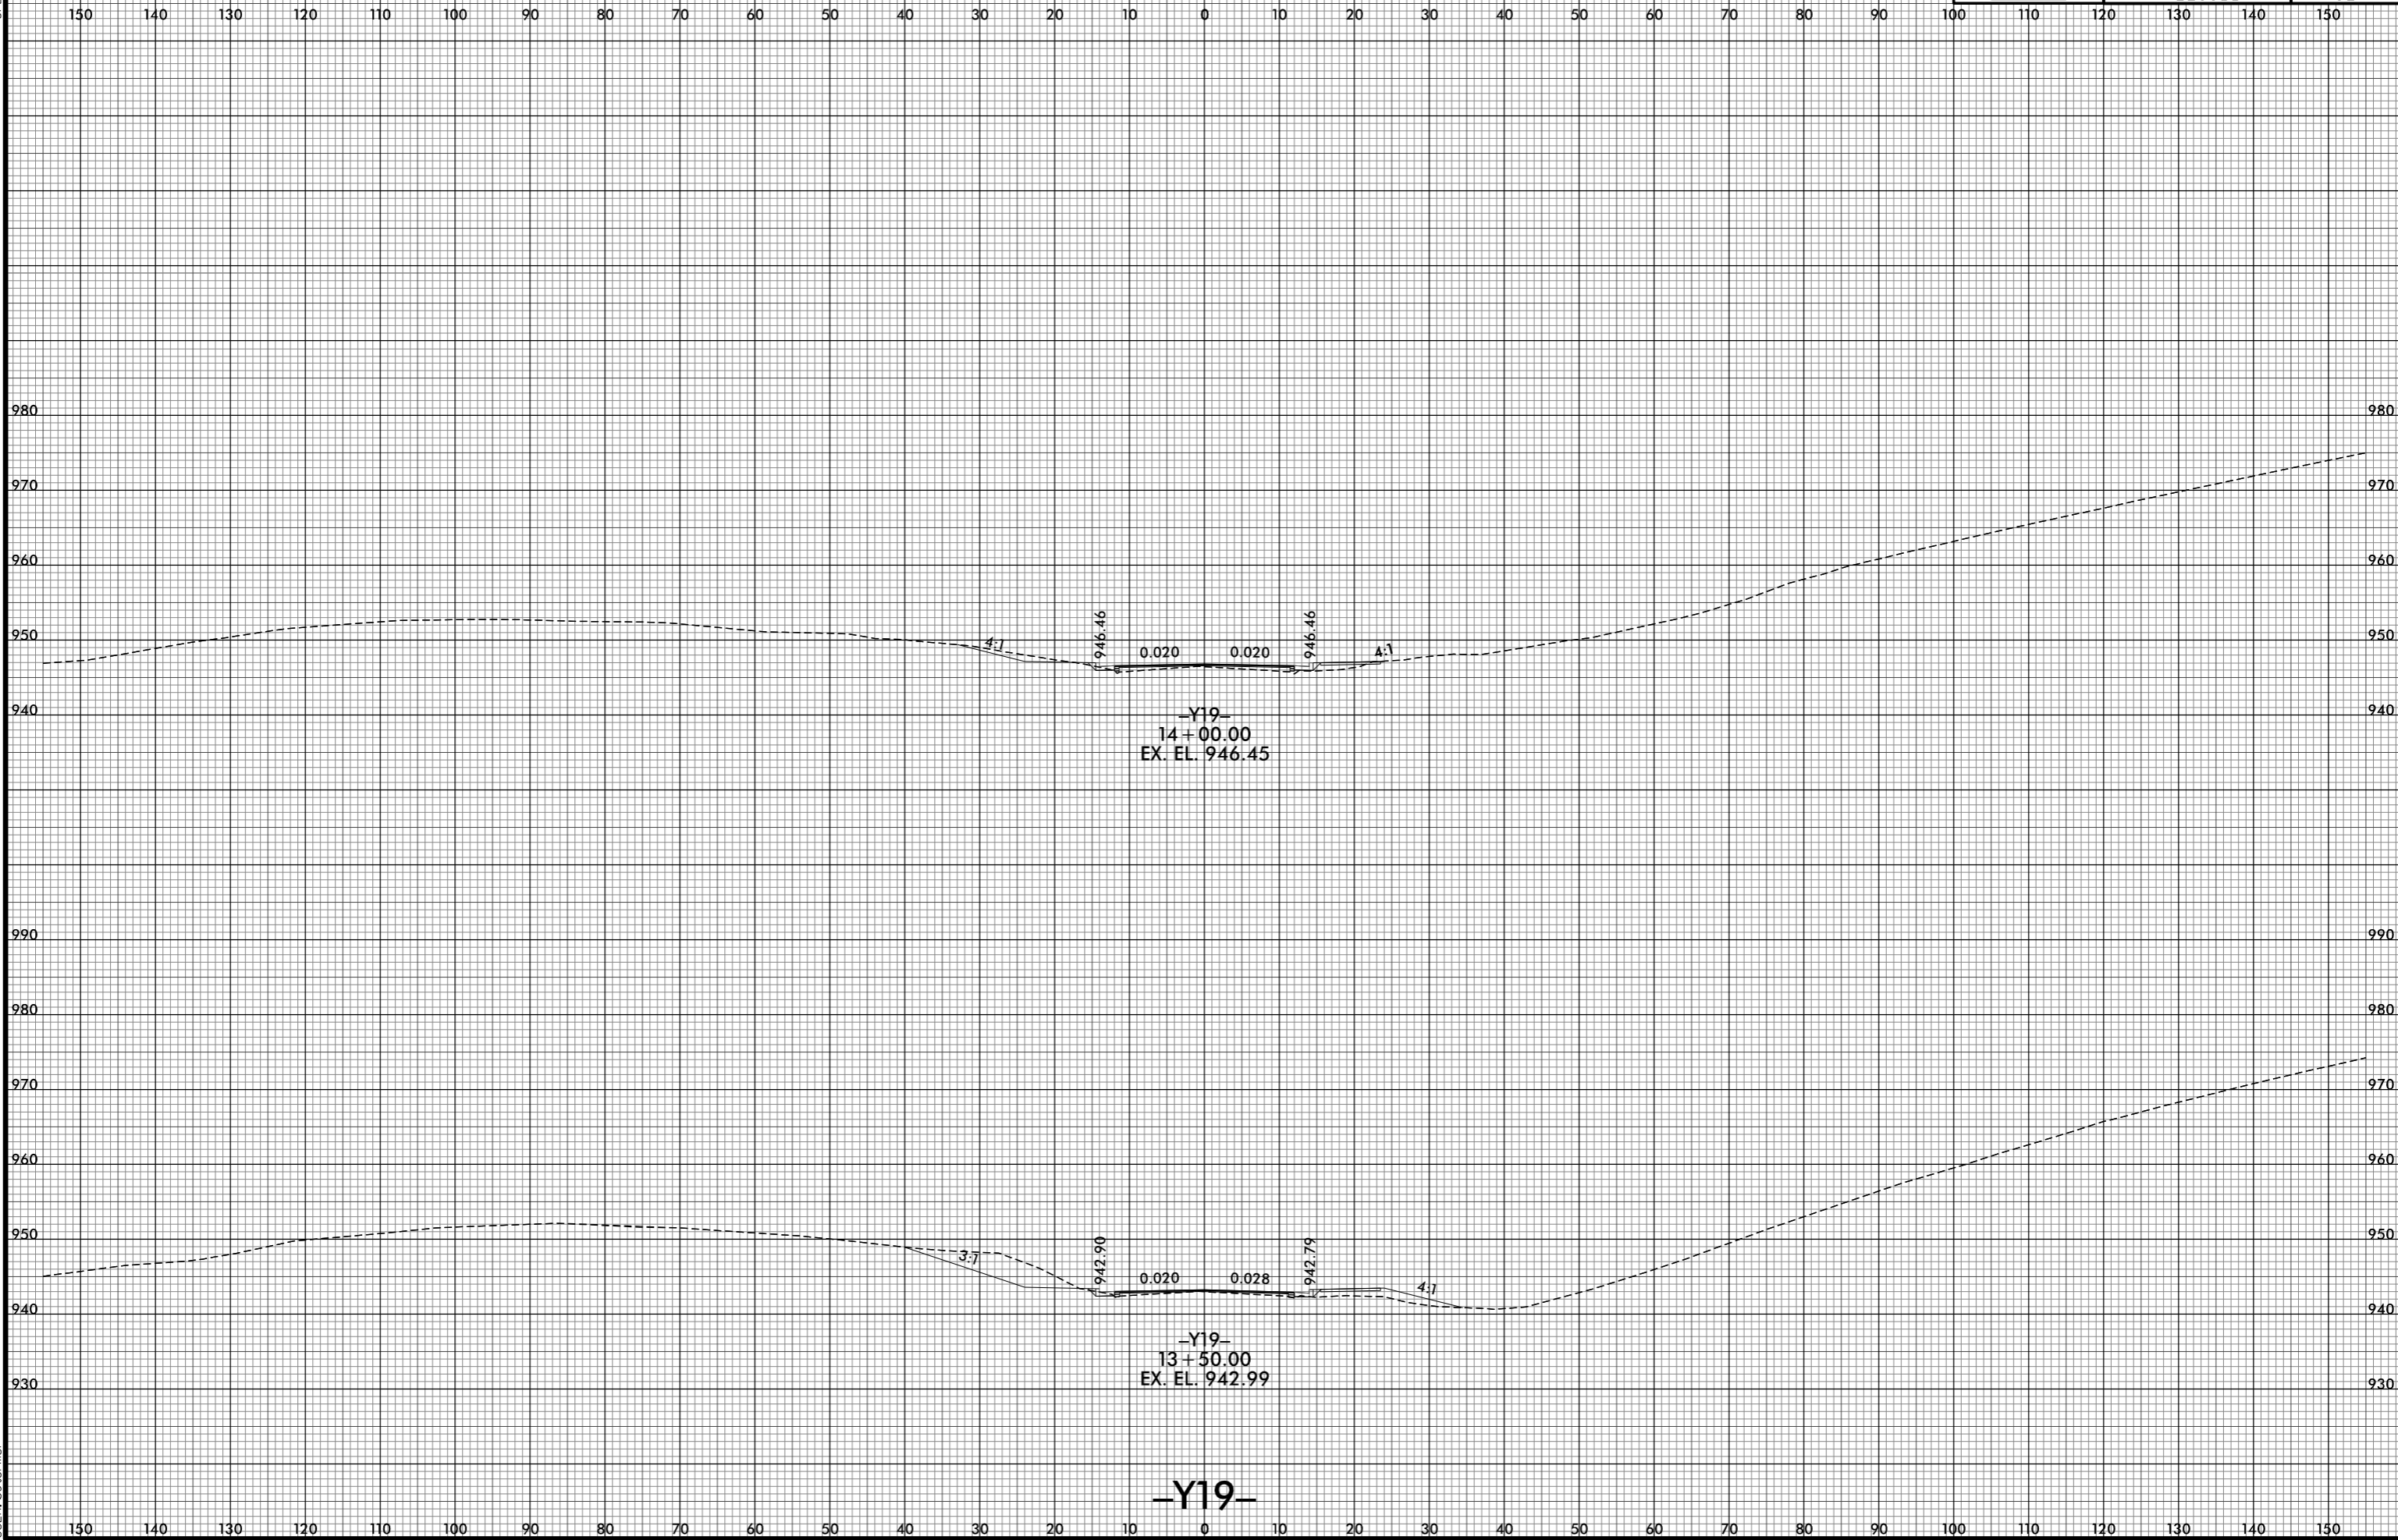

8/10/2021 12:58:56 PM  
j:\s\ref\223388\RDY\_XPL\_V19.dgn

-Y19-