


6/23/16

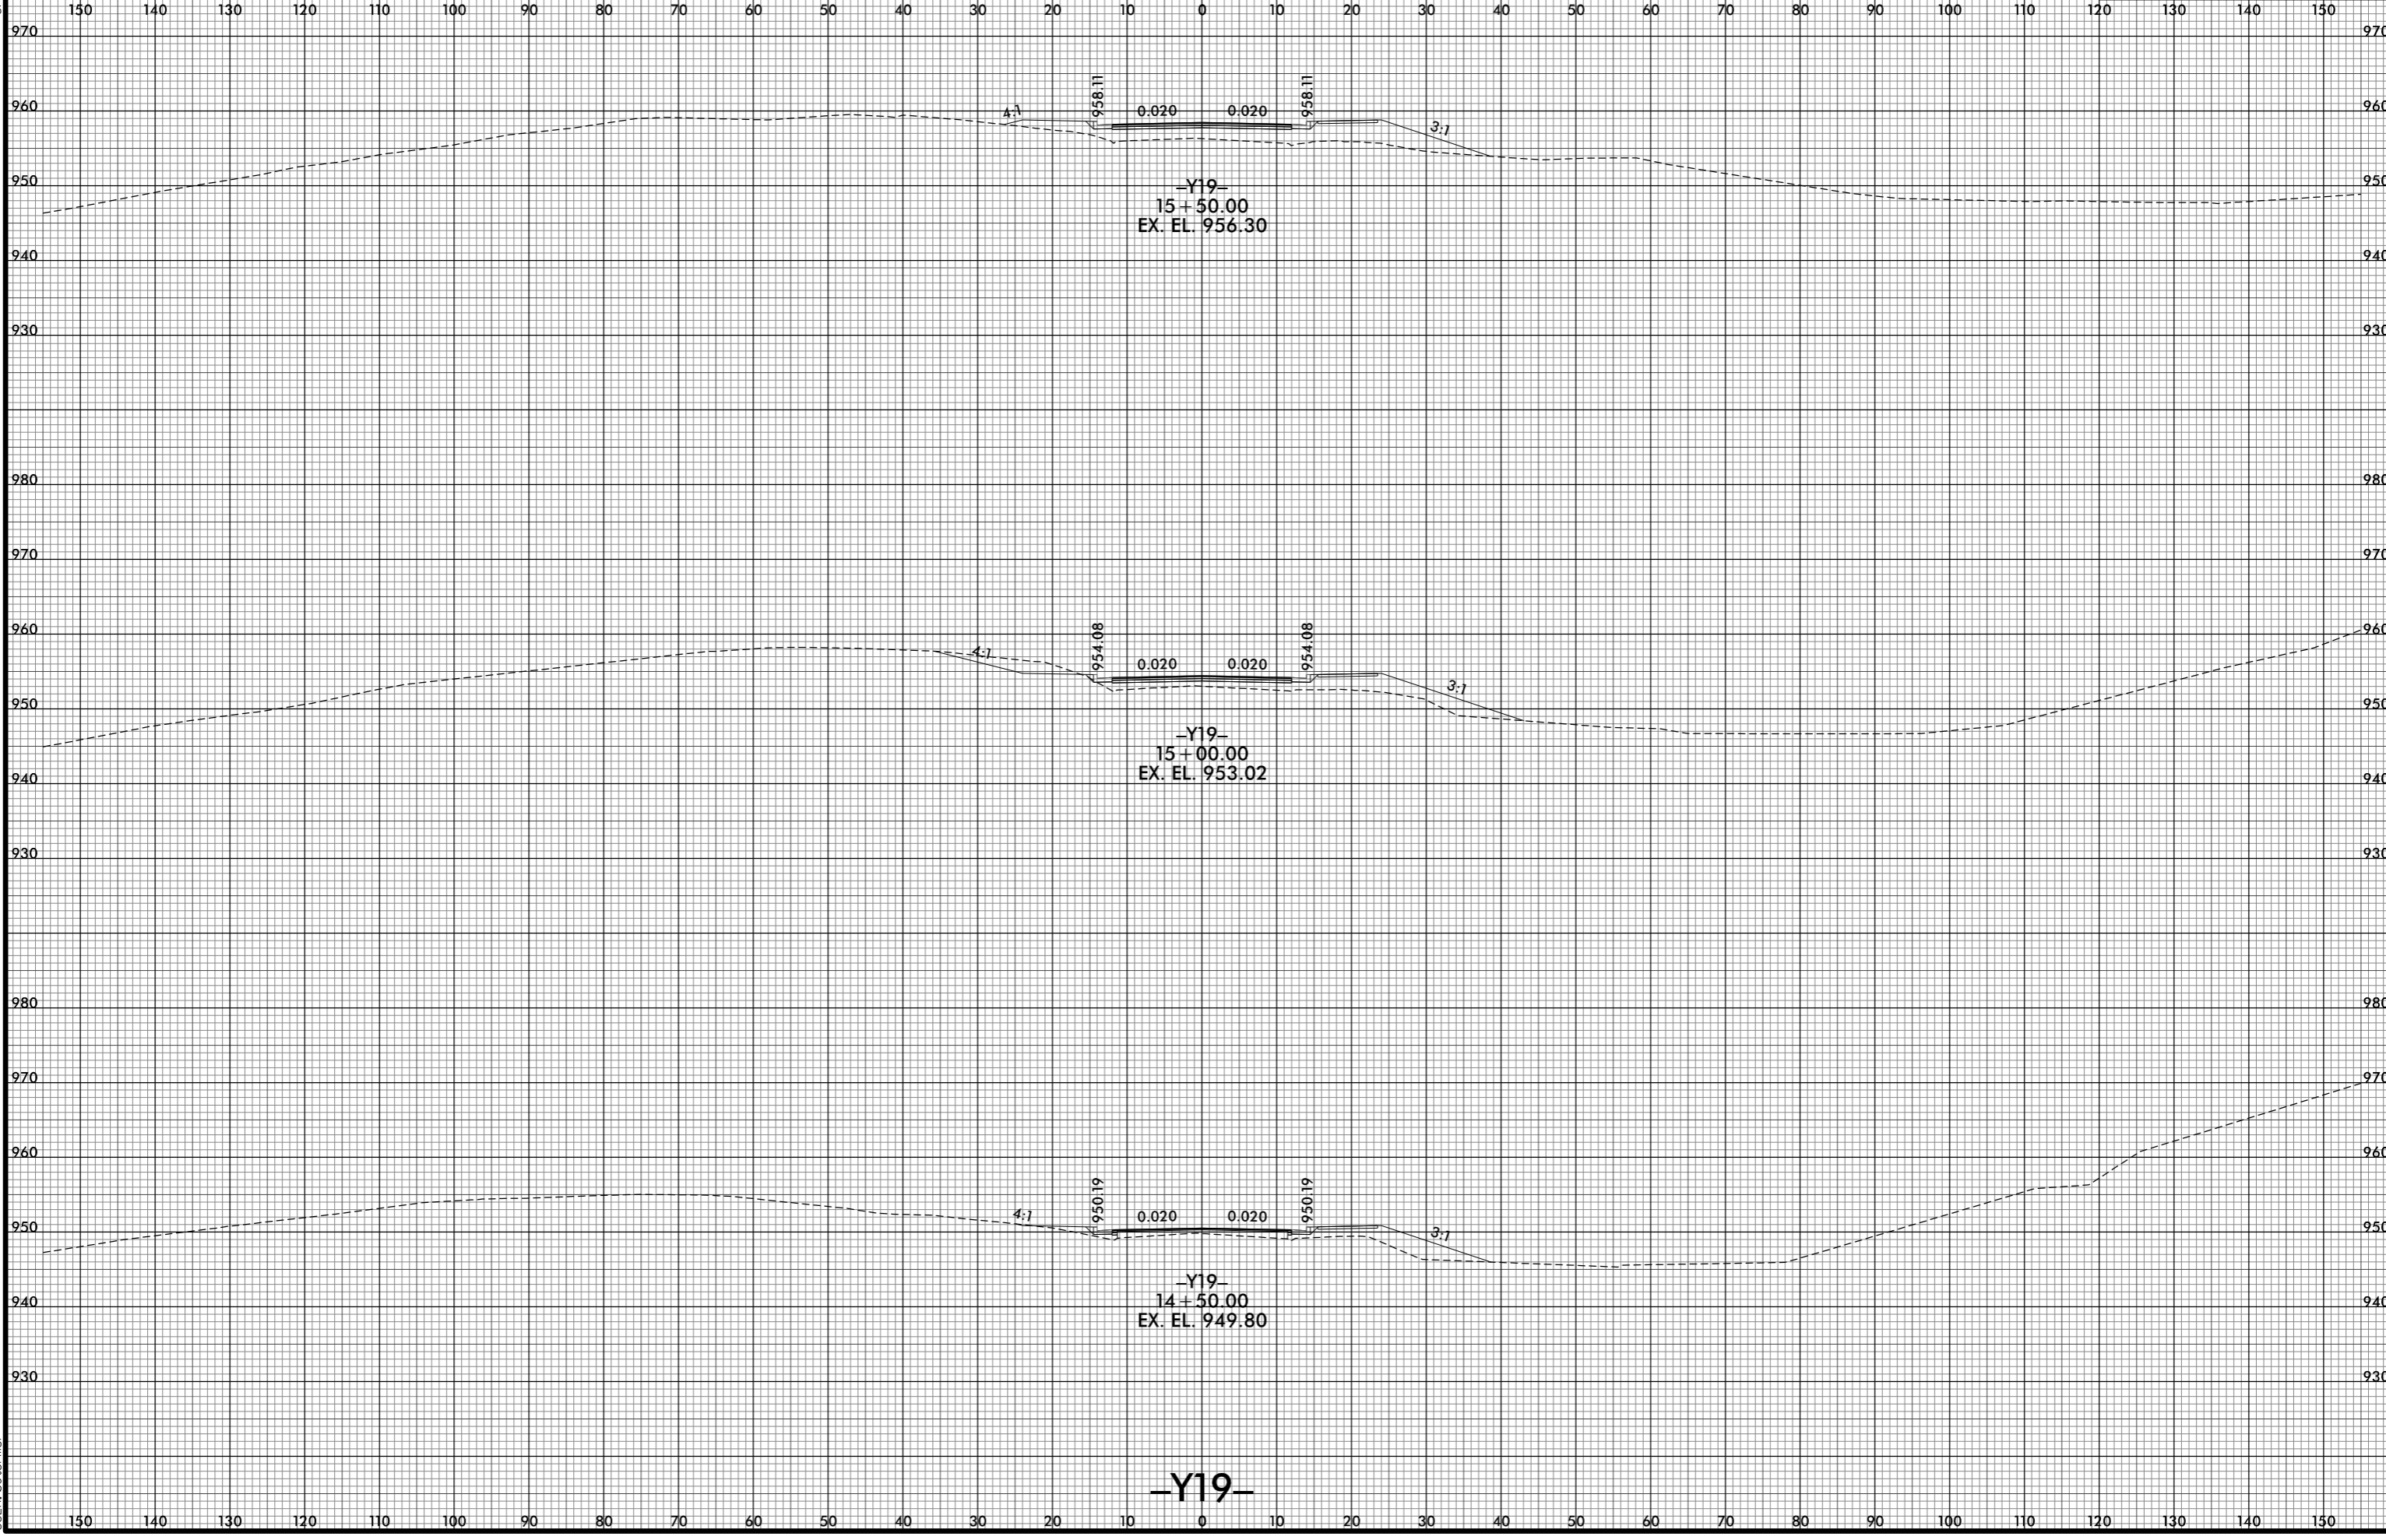

8/10/2021 12:58:57 PM
i:\s\223386_R0Y_XPL_V19.dgn
USER:bst