


6/23/16

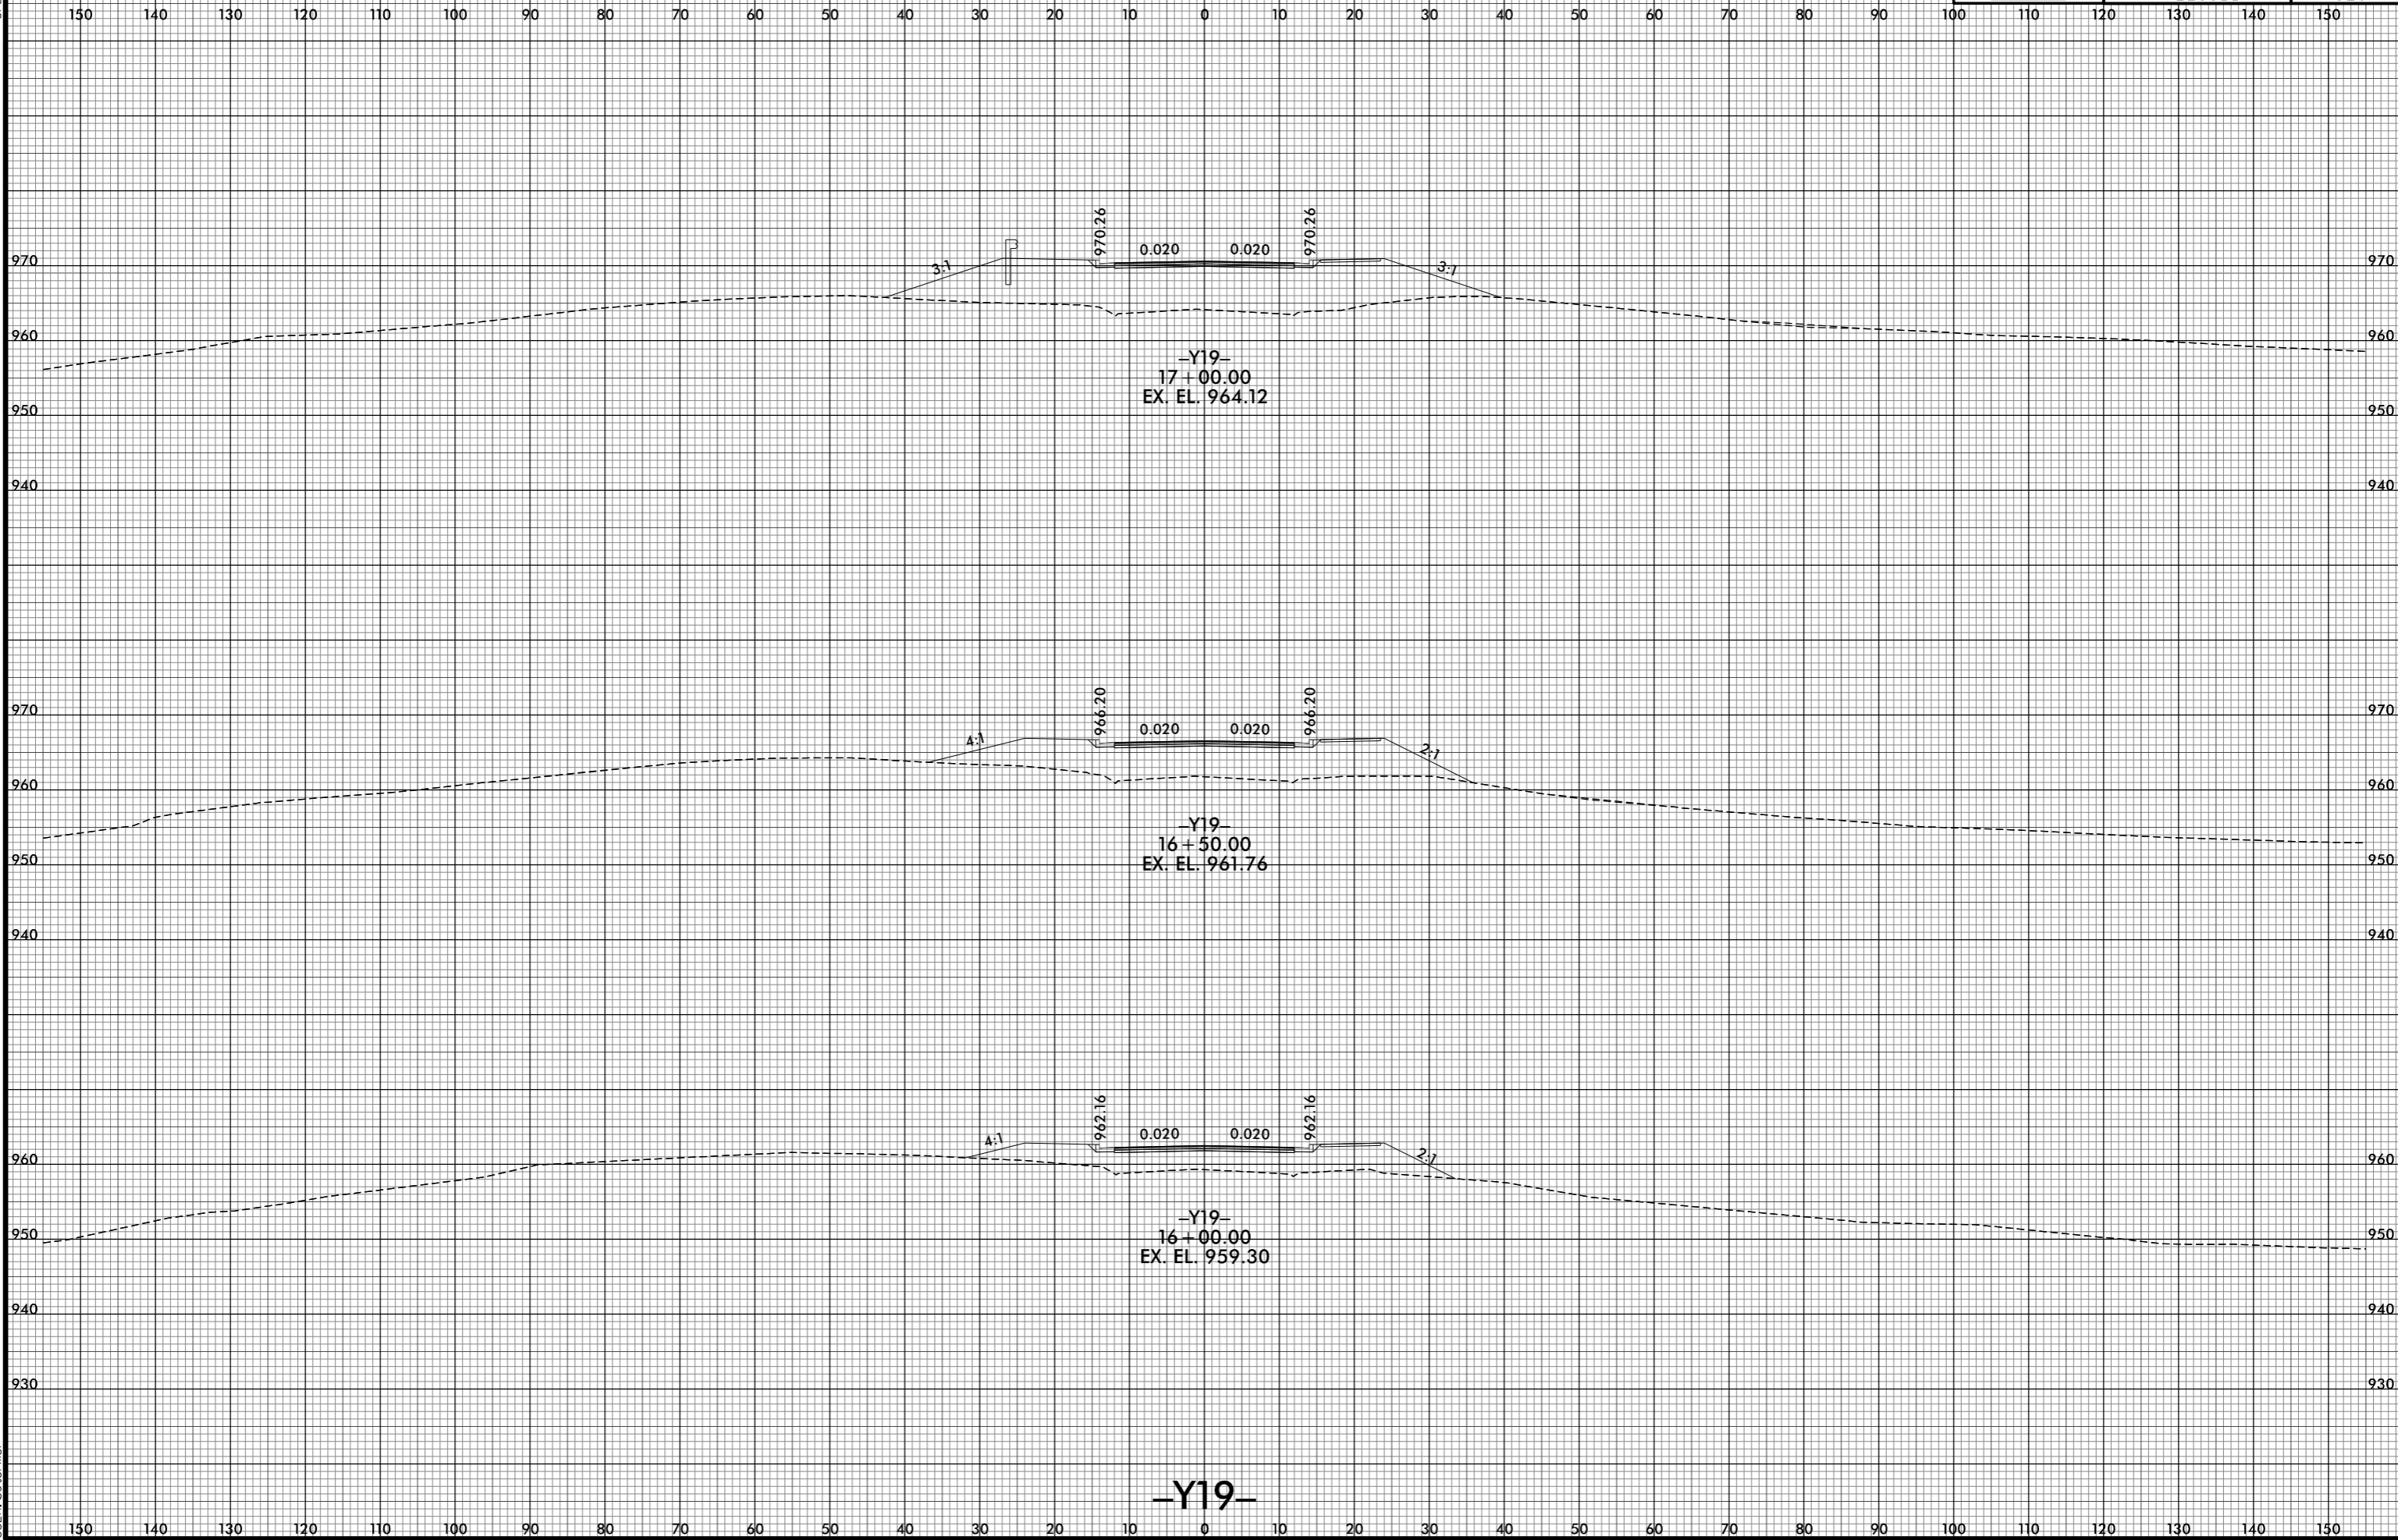

8/10/2021 12:58:59 PM
I:\R-2233BB_F0Y_XPL_V19.dgn
USER:bst