


6/23/16

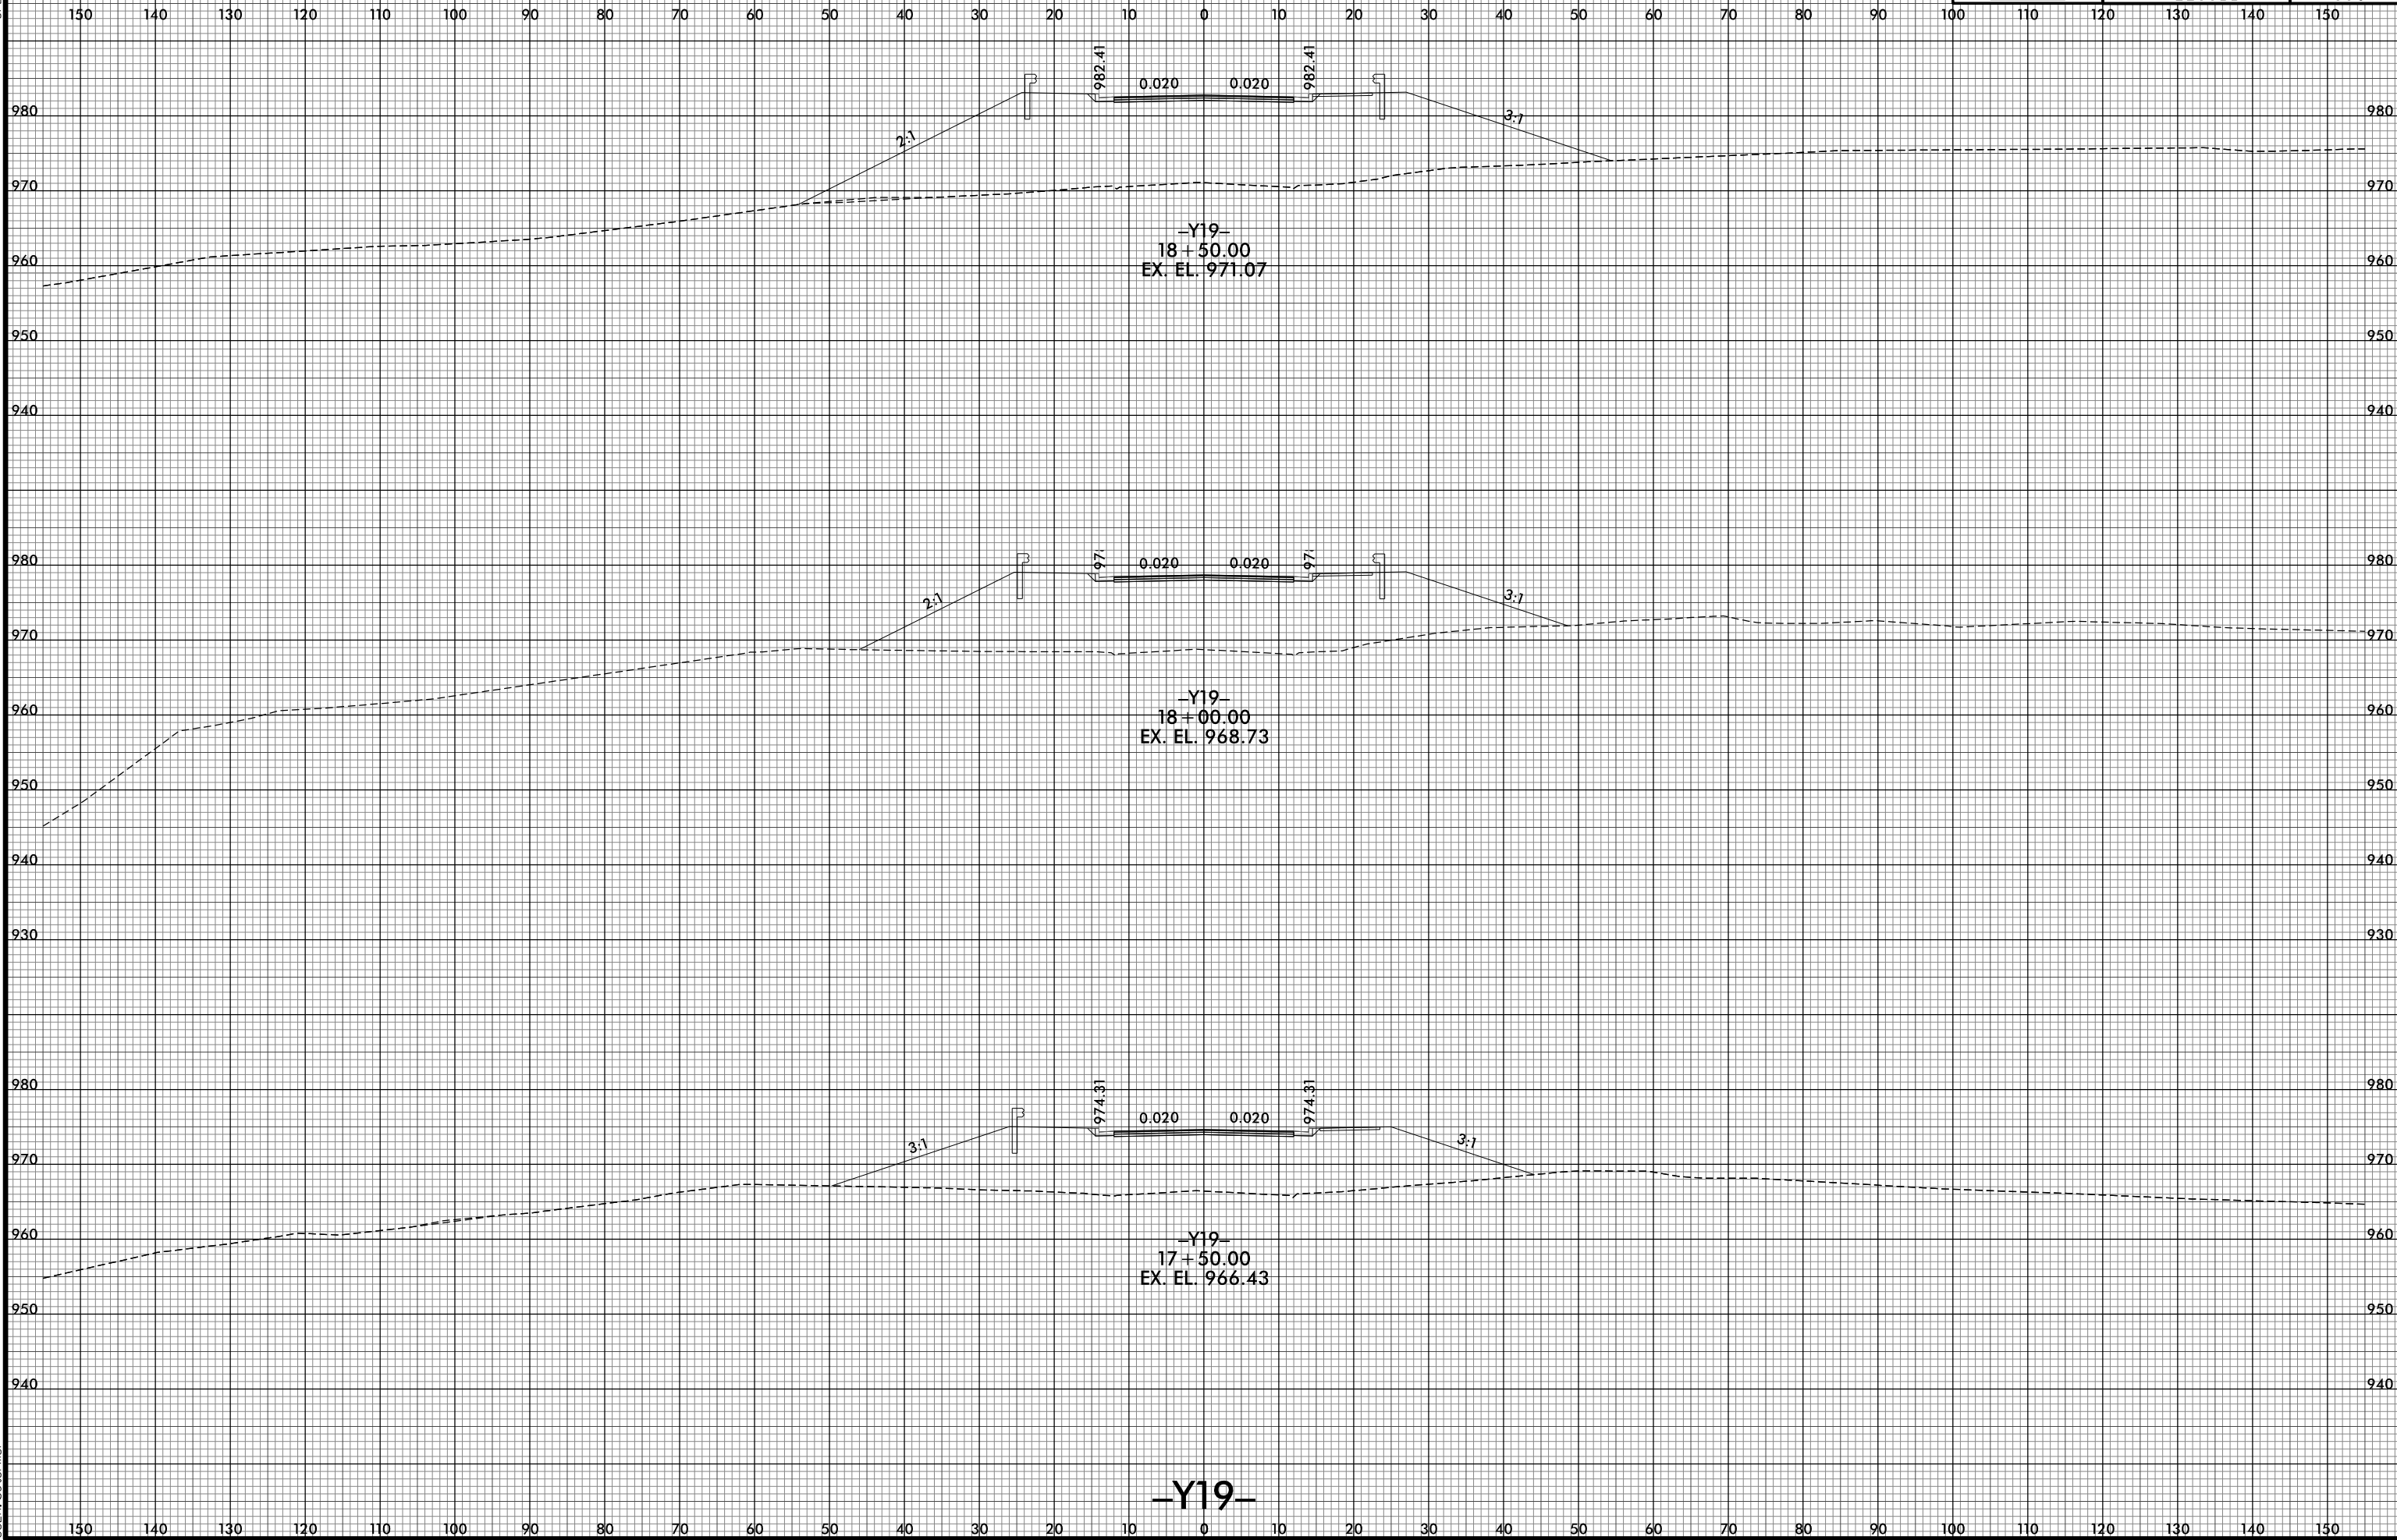

8/10/2021 12:59:01 PM
j:\s\ref\2233886_F0Y_XPL_V19.dgn

-Y19-