


6/23/16

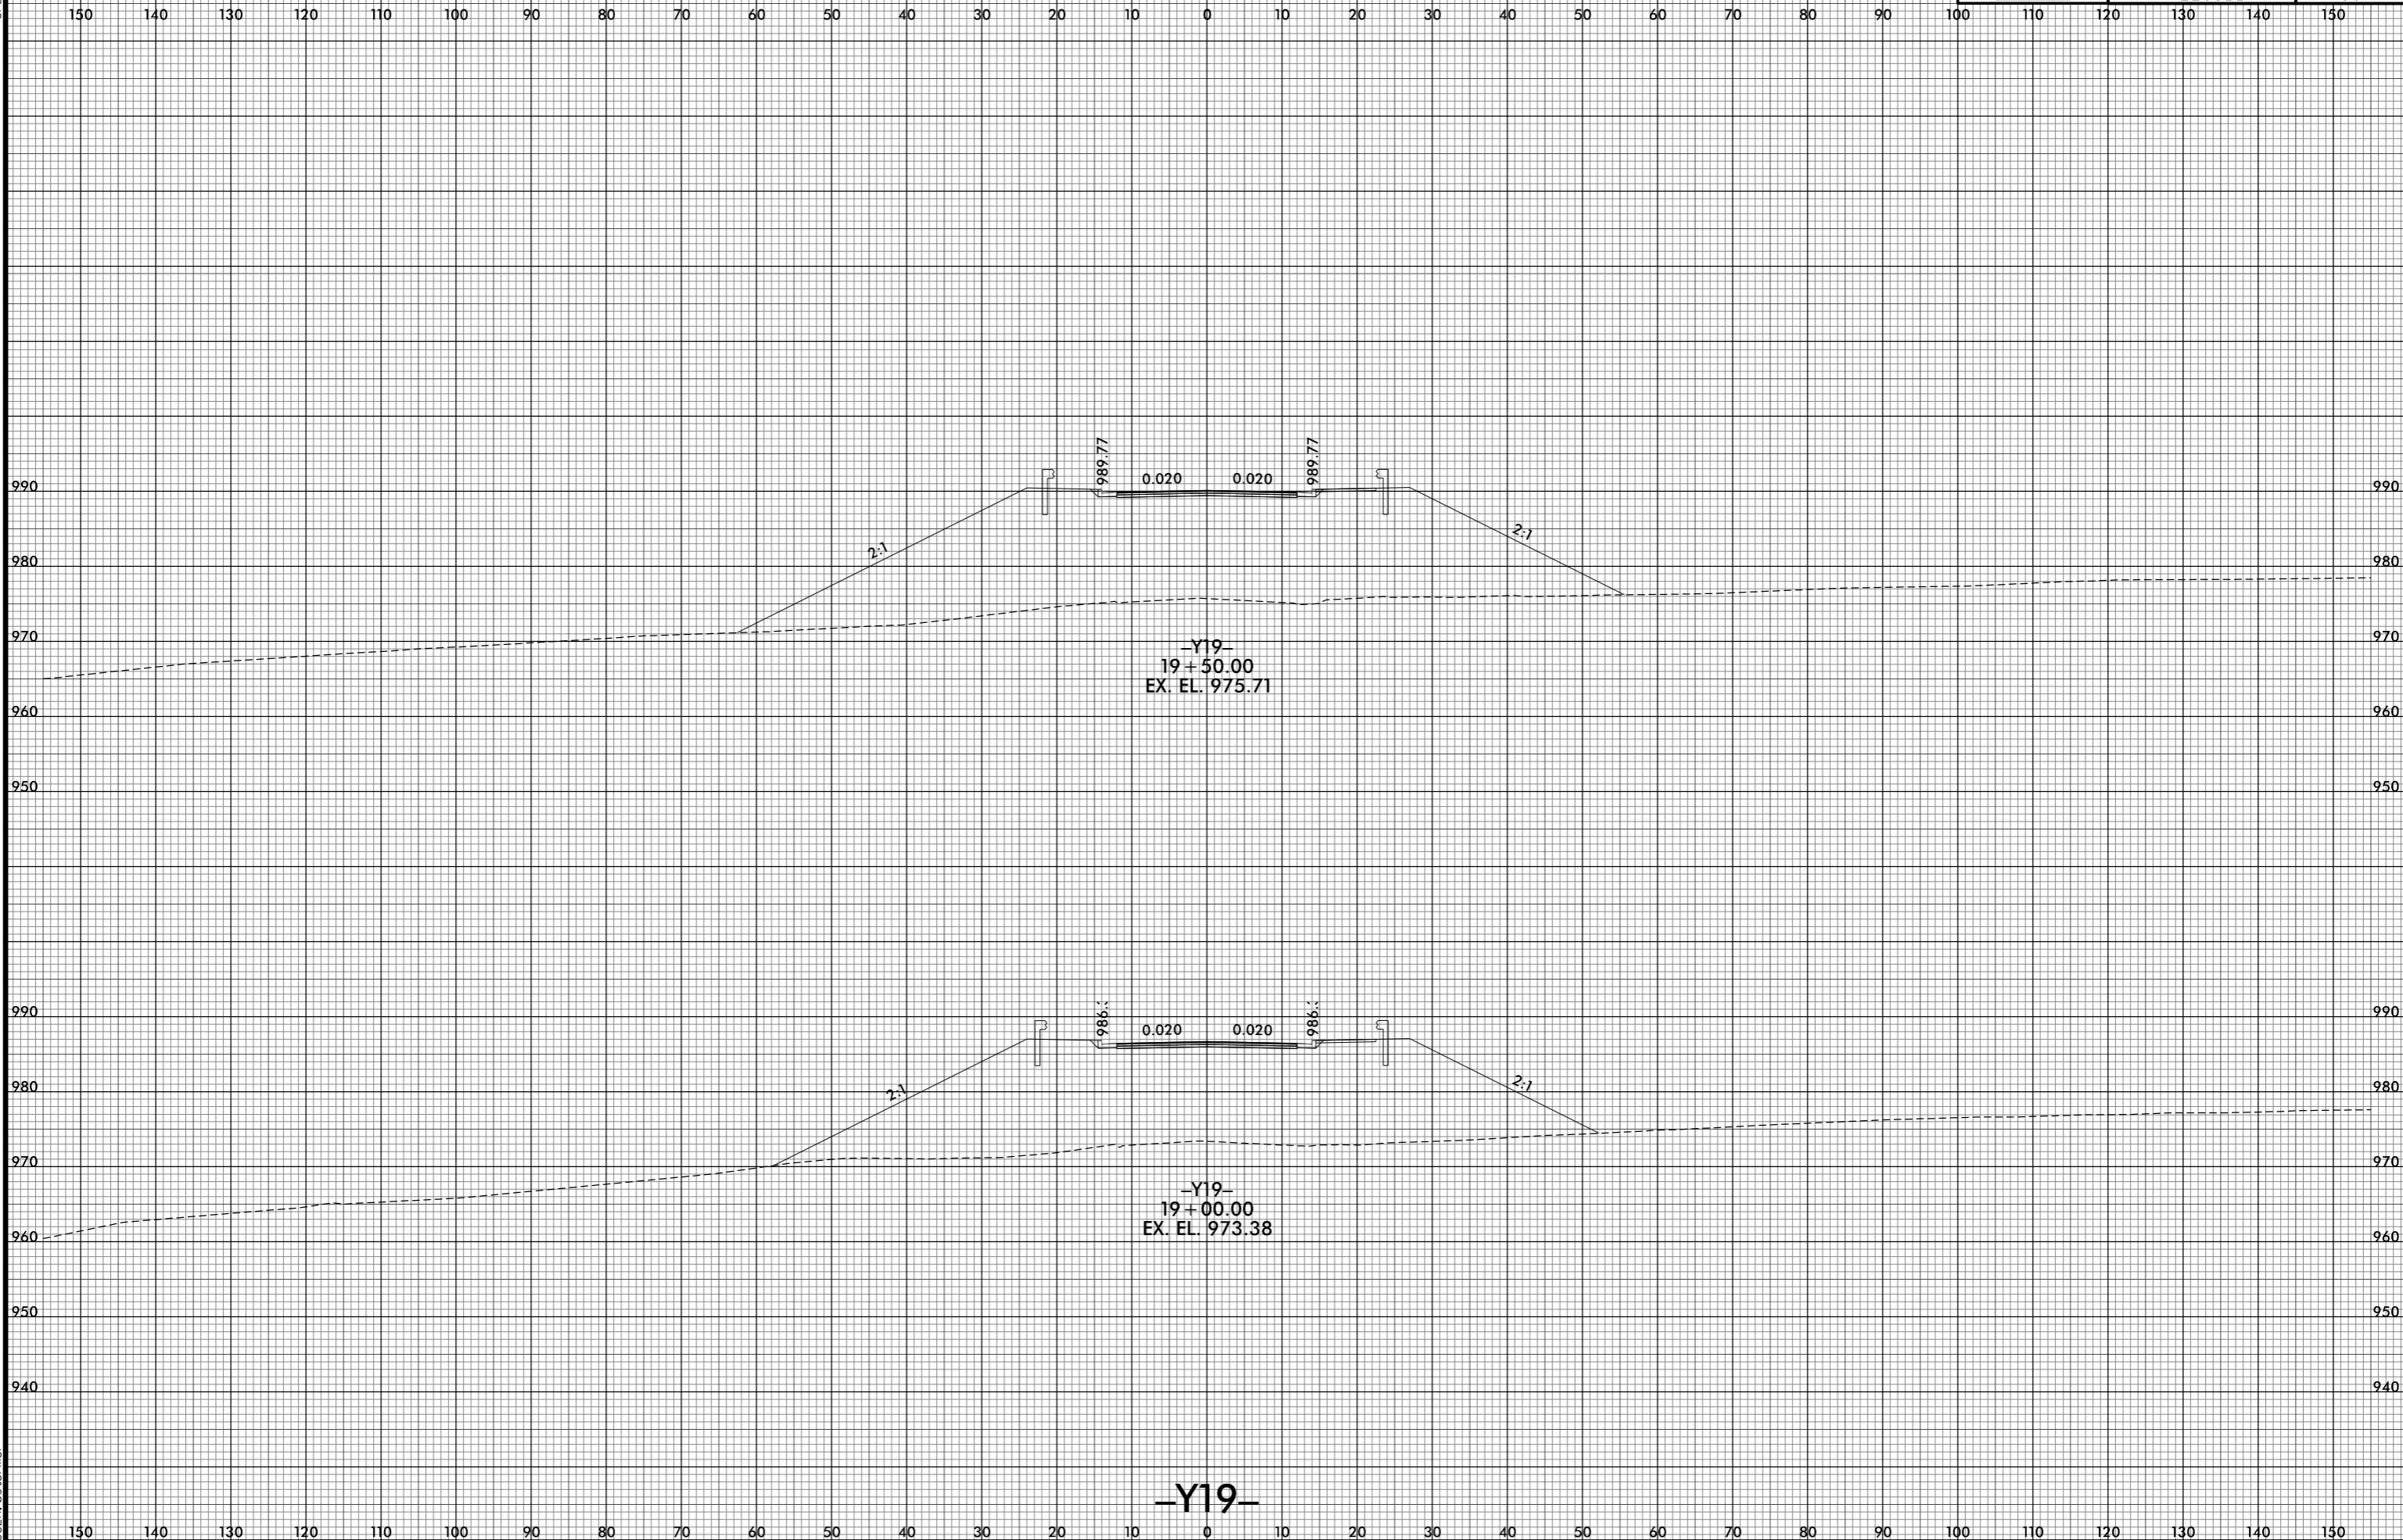

8/10/2021 12:59:02 PM
j:\s\ref\2233886_F0Y_XPL_V19.dgn
USER:bst\cmr