


6/23/16

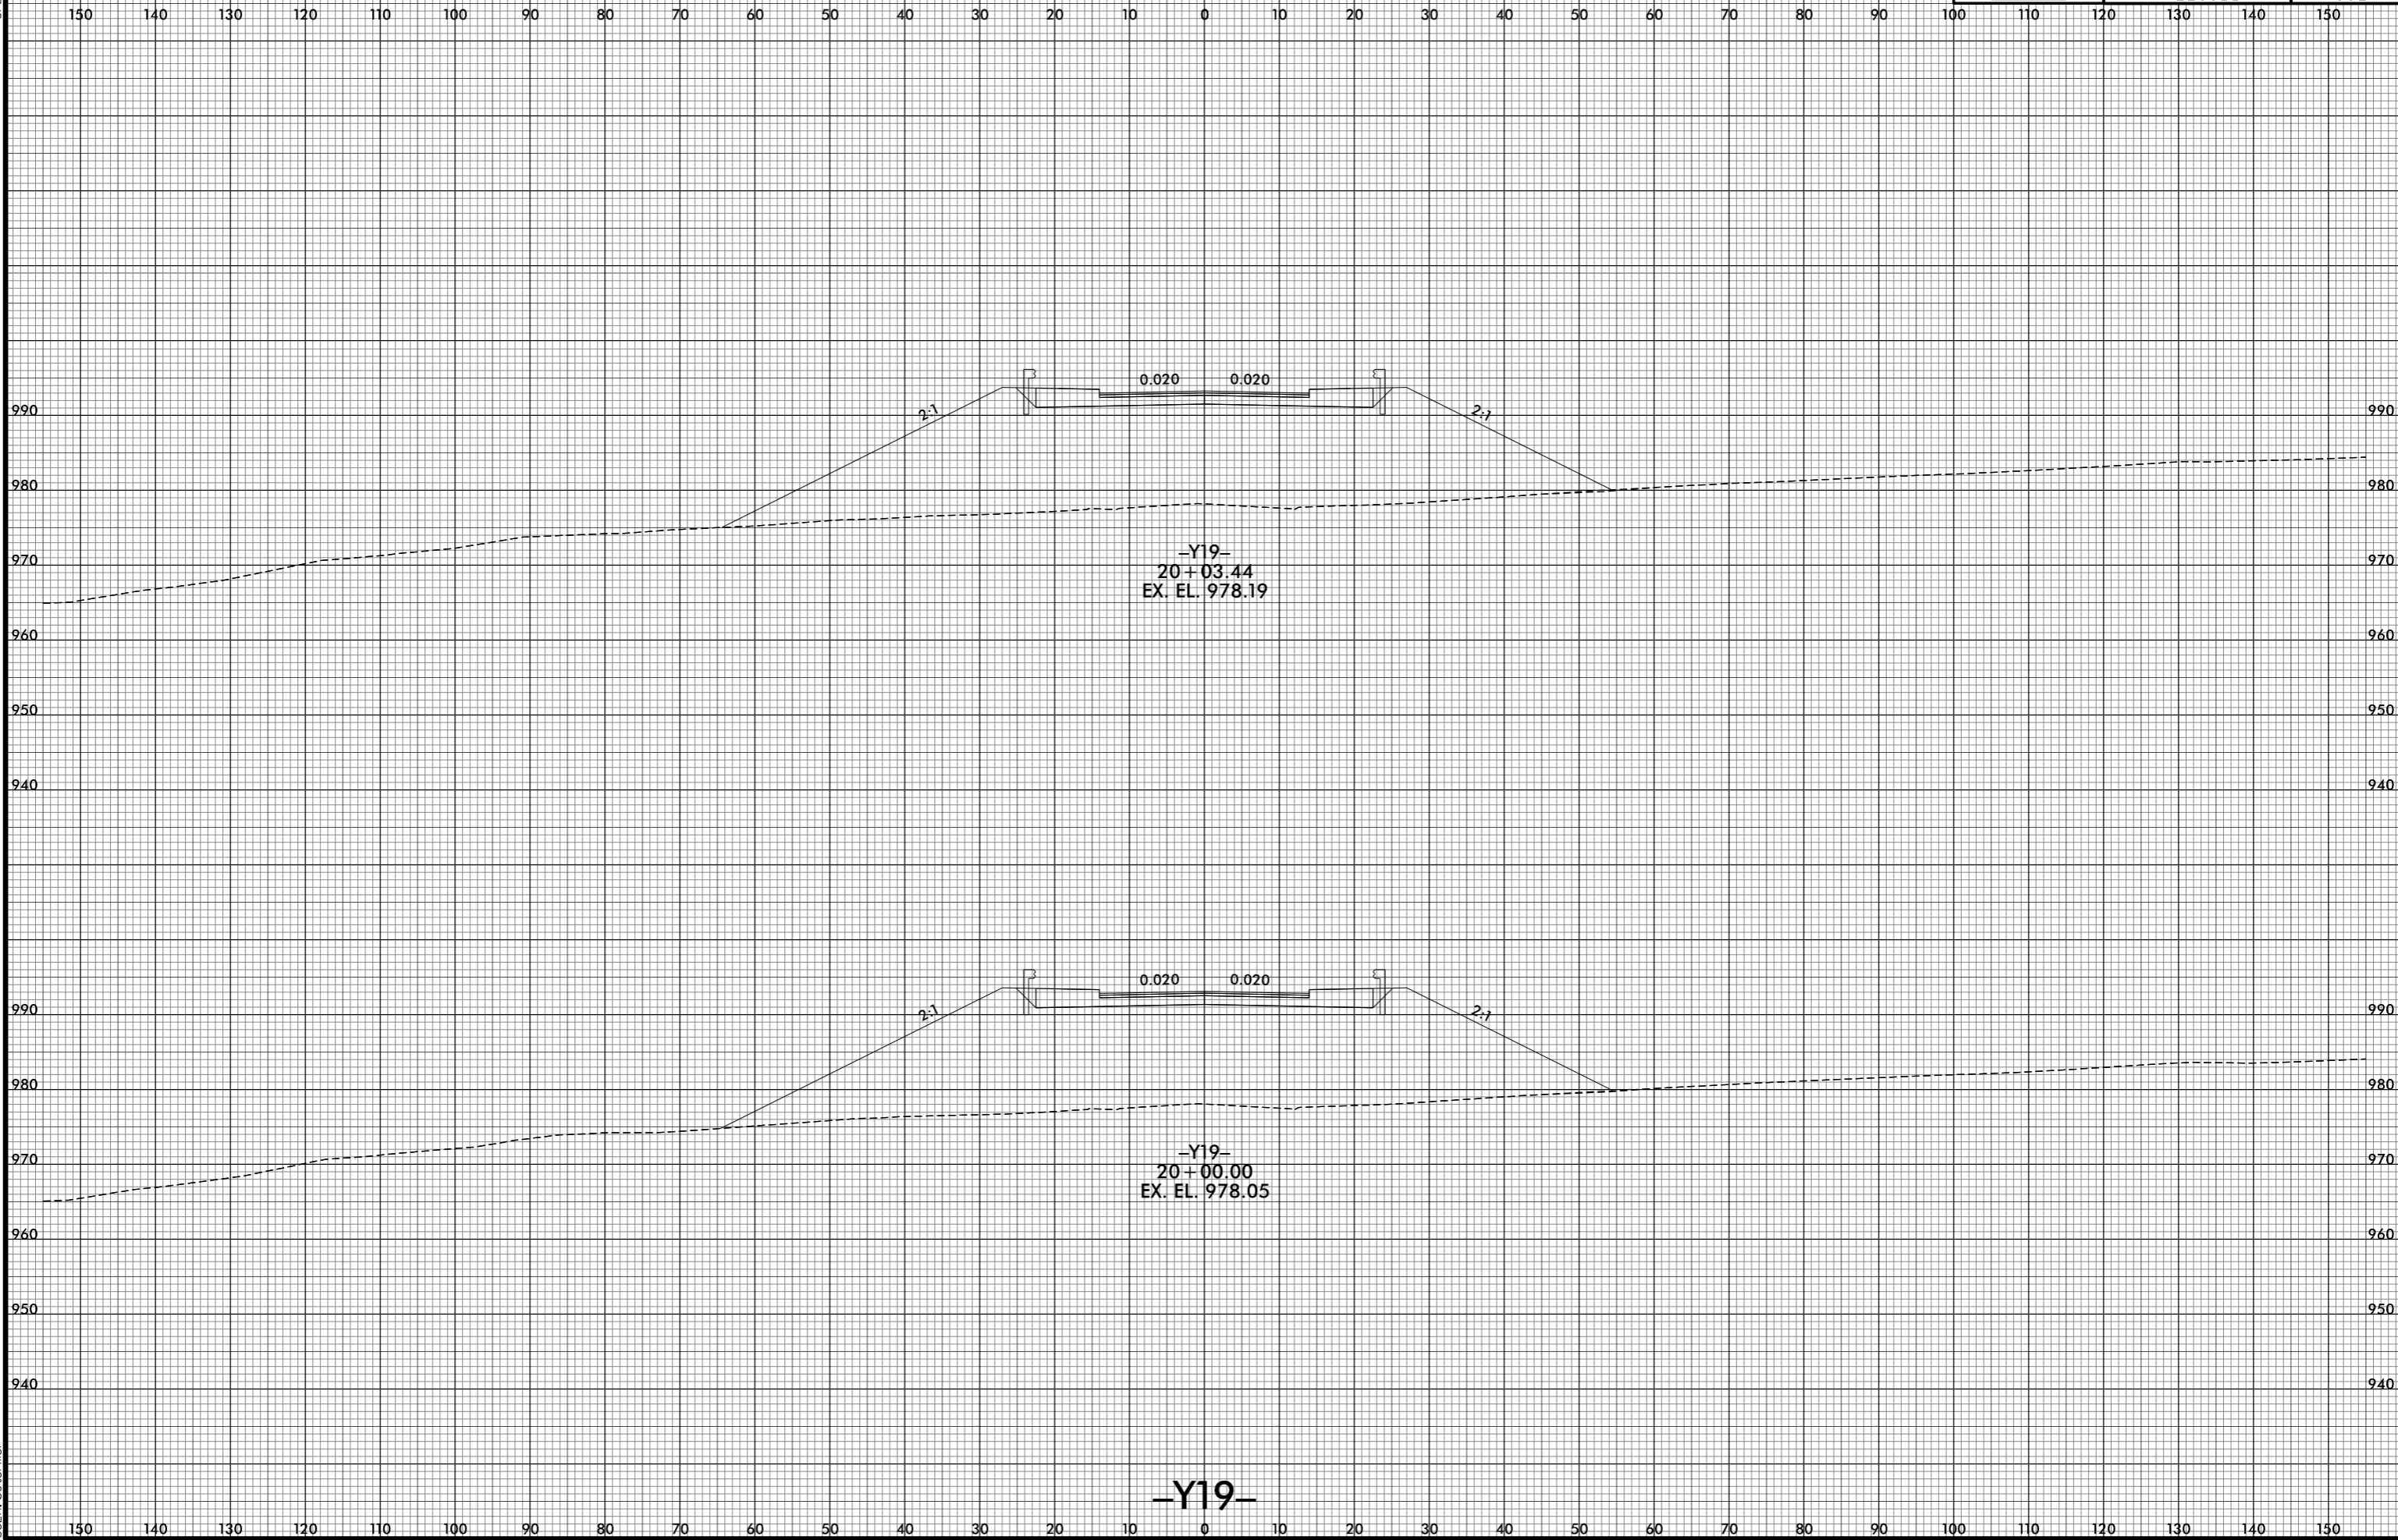

8/10/2021 12:59:04 PM
j:\s\223388_R0Y_XPL_V19.dgn
USER:bst