


6/23/16

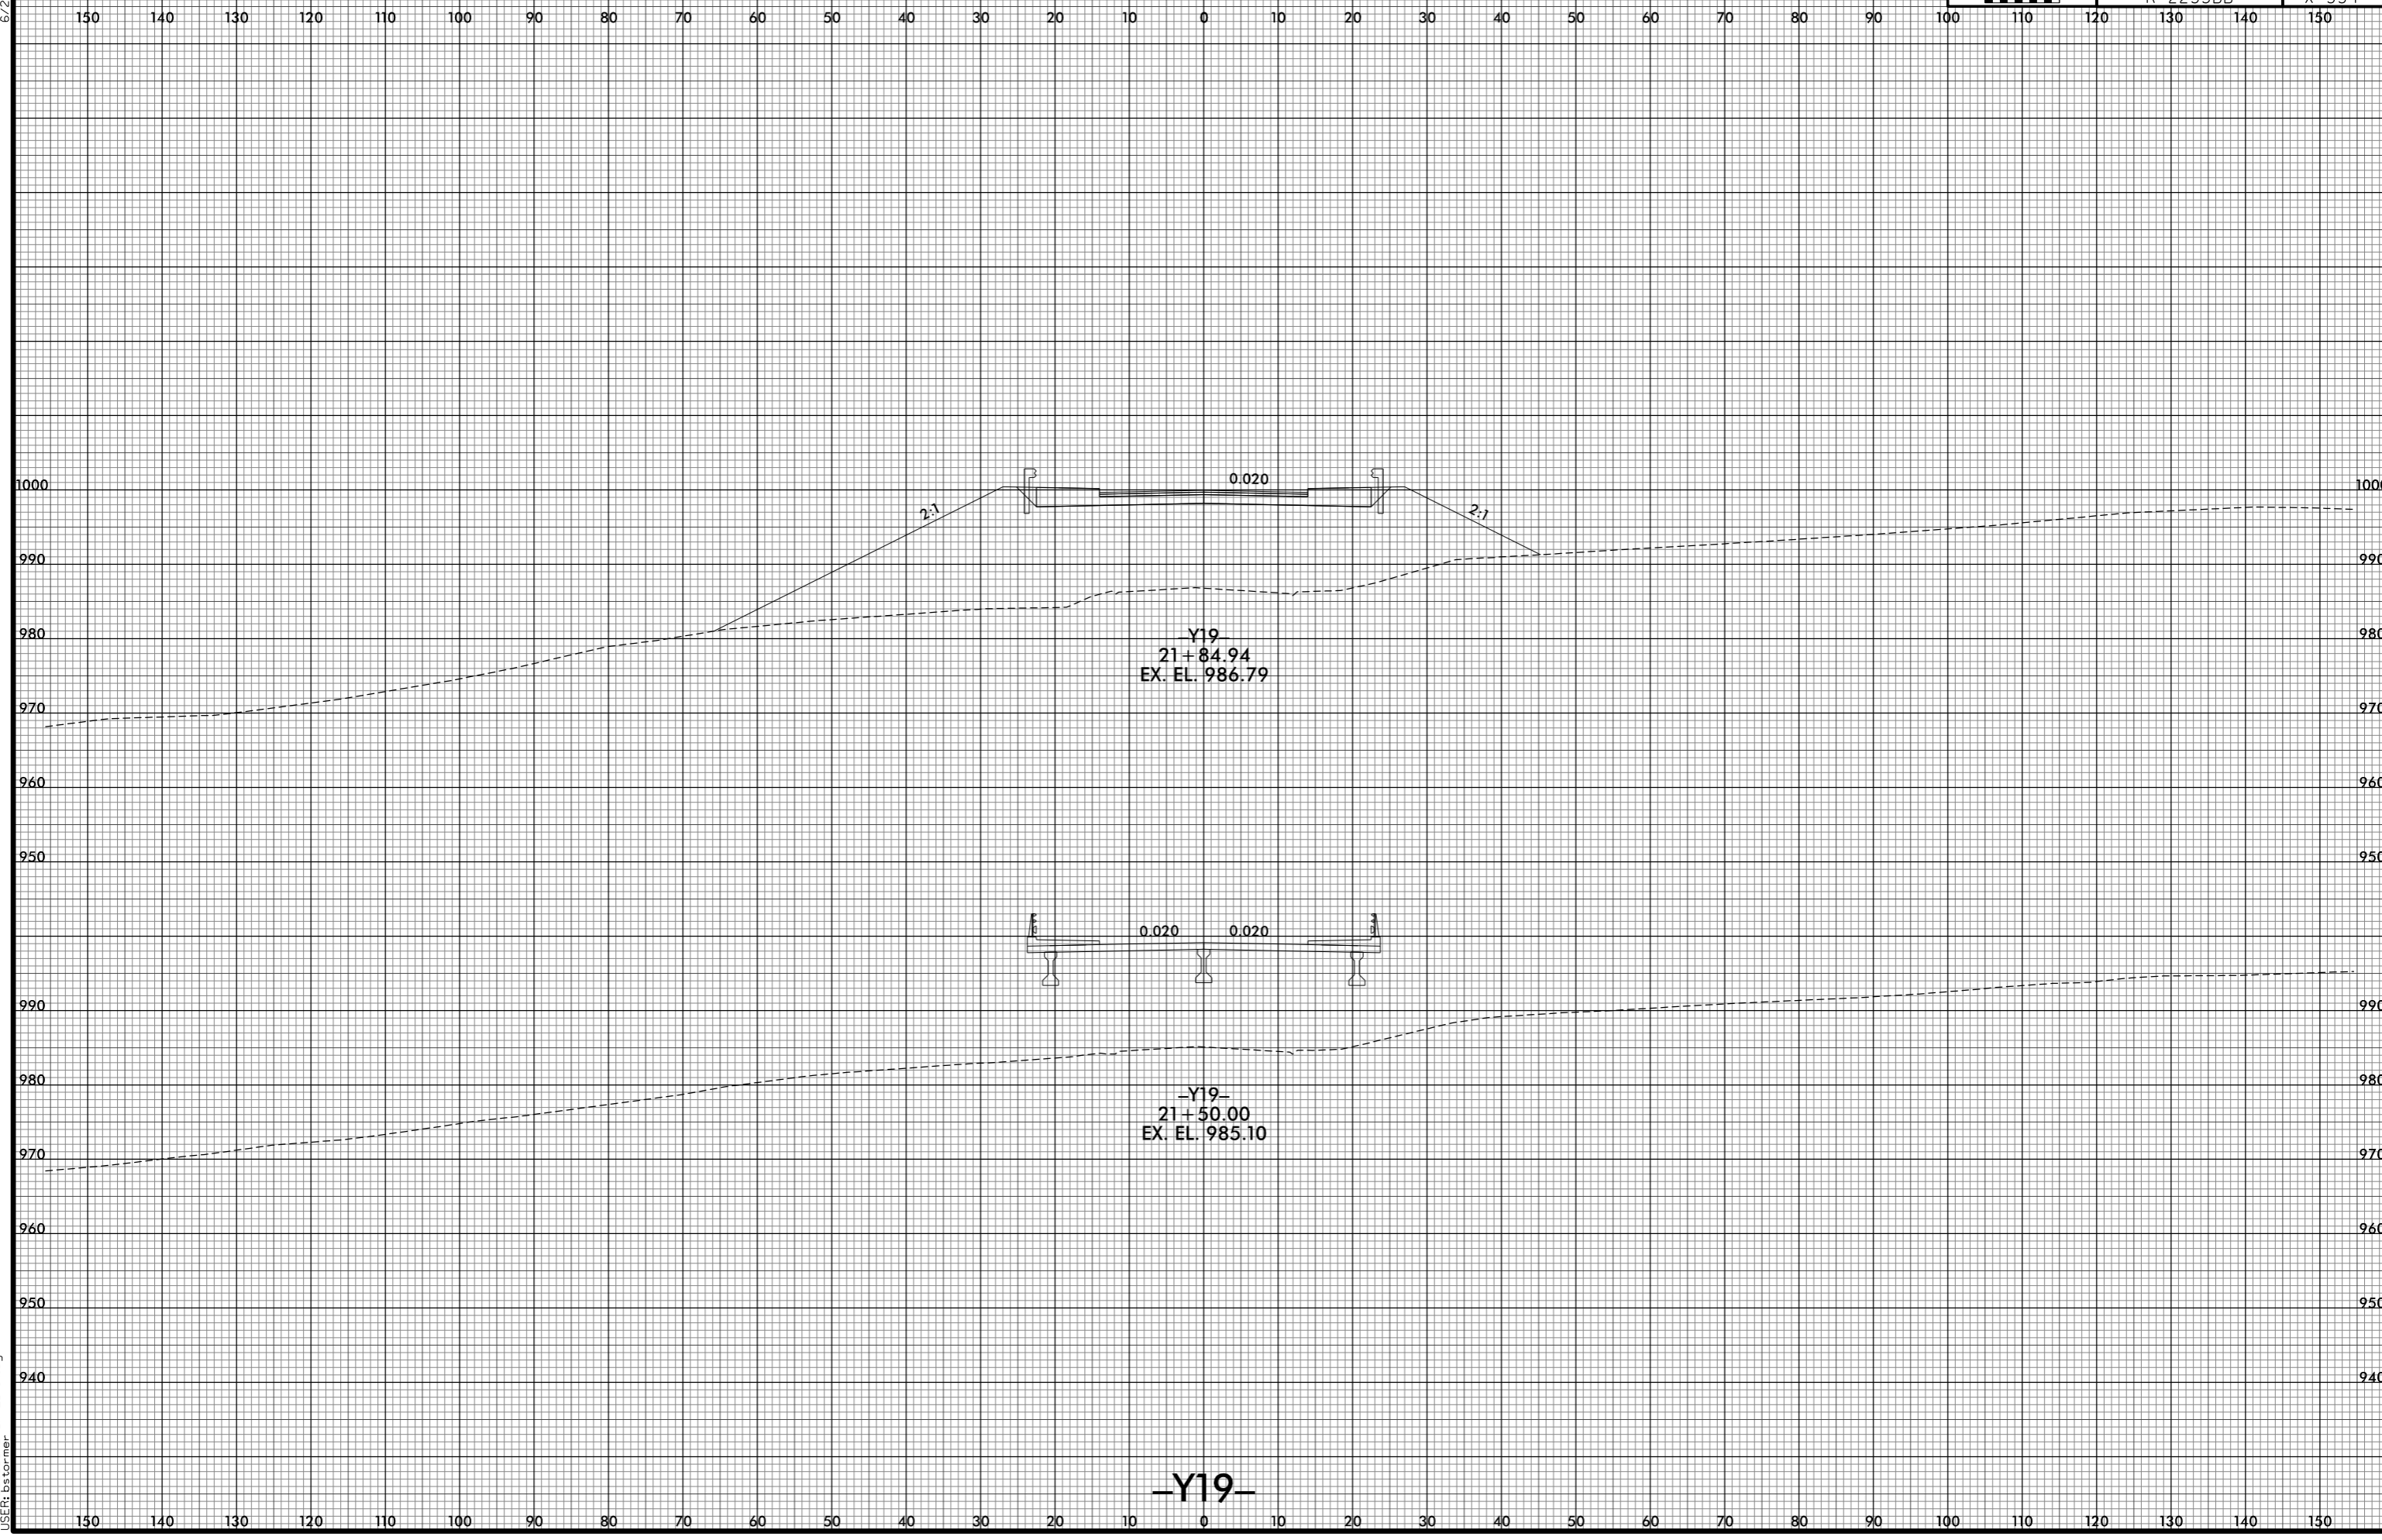

8/10/2021 12:59:07 PM  
j:\s\223388\_R0Y\_XPL\_V19.dgn  
USER:bst

-Y19-