


6/23/16

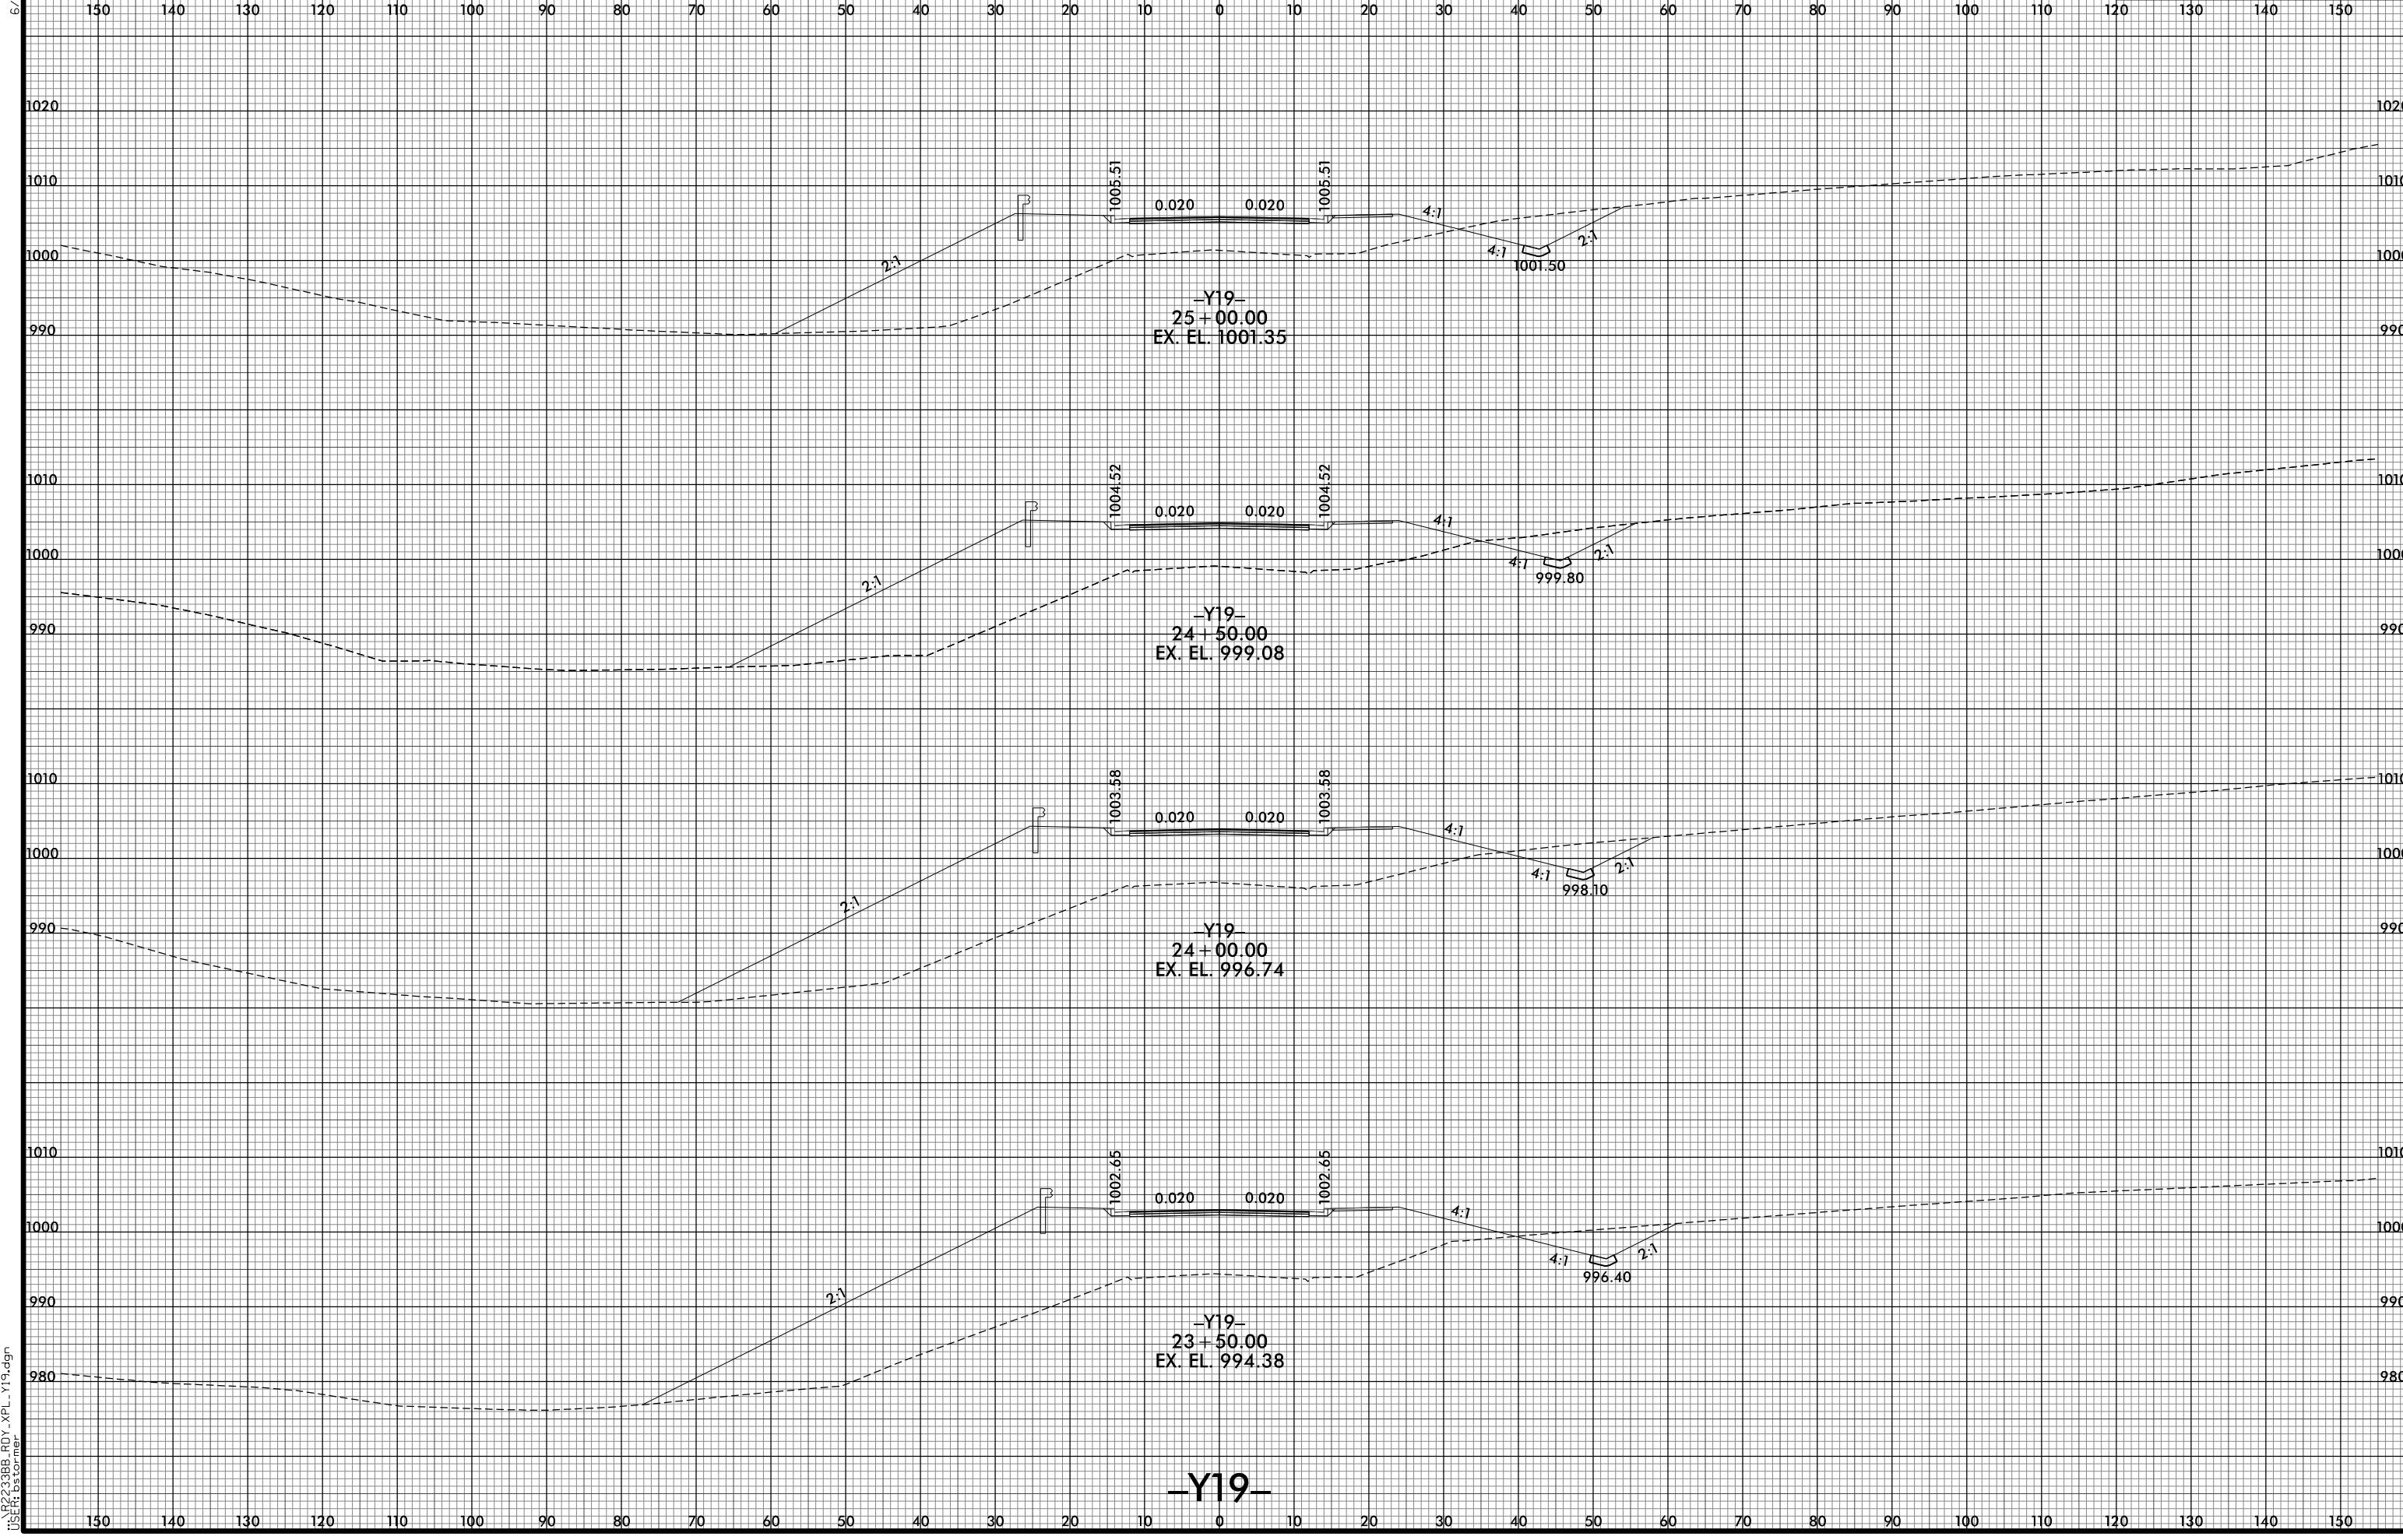

8/10/2021 12:59:11 PM  
I:\R2233BB\FDY\_XPL\_Y19.dgn  
USER: bsc

-Y19-