


6/23/16

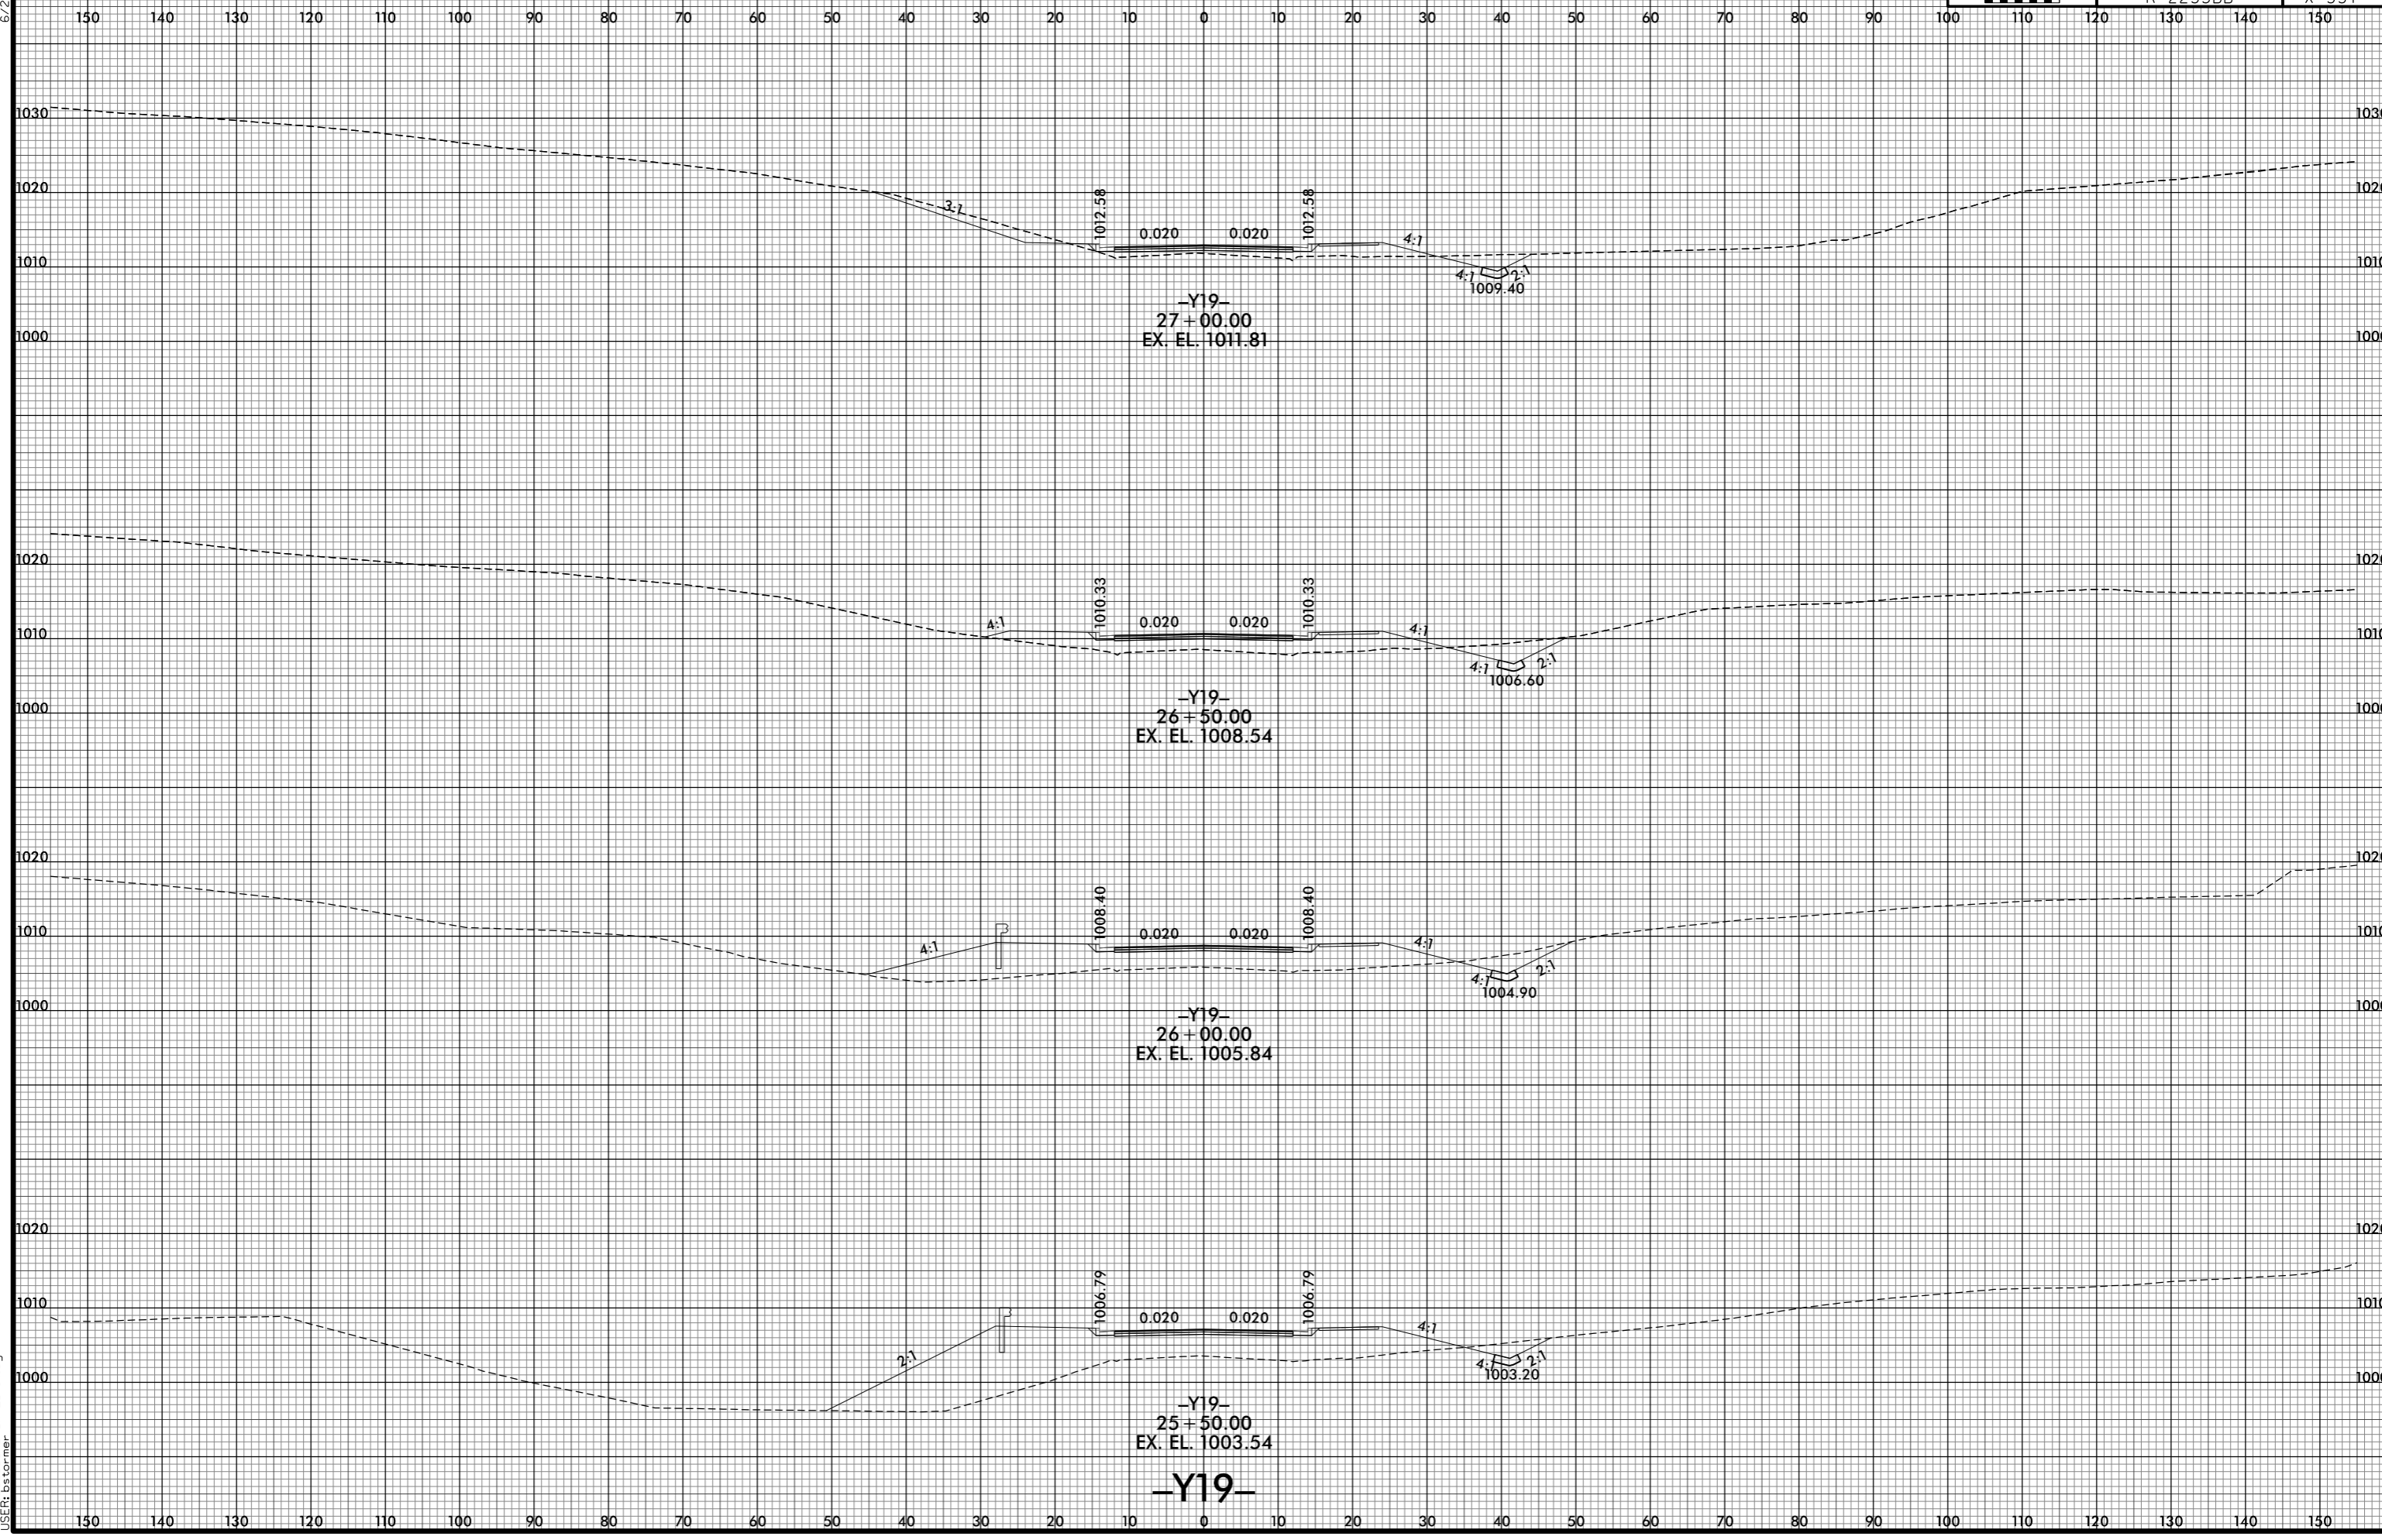

8/10/2021 12:59:12 PM  
j:\s\ref\223386\_R0Y\_XPL\_V19.dgn