


6/23/16

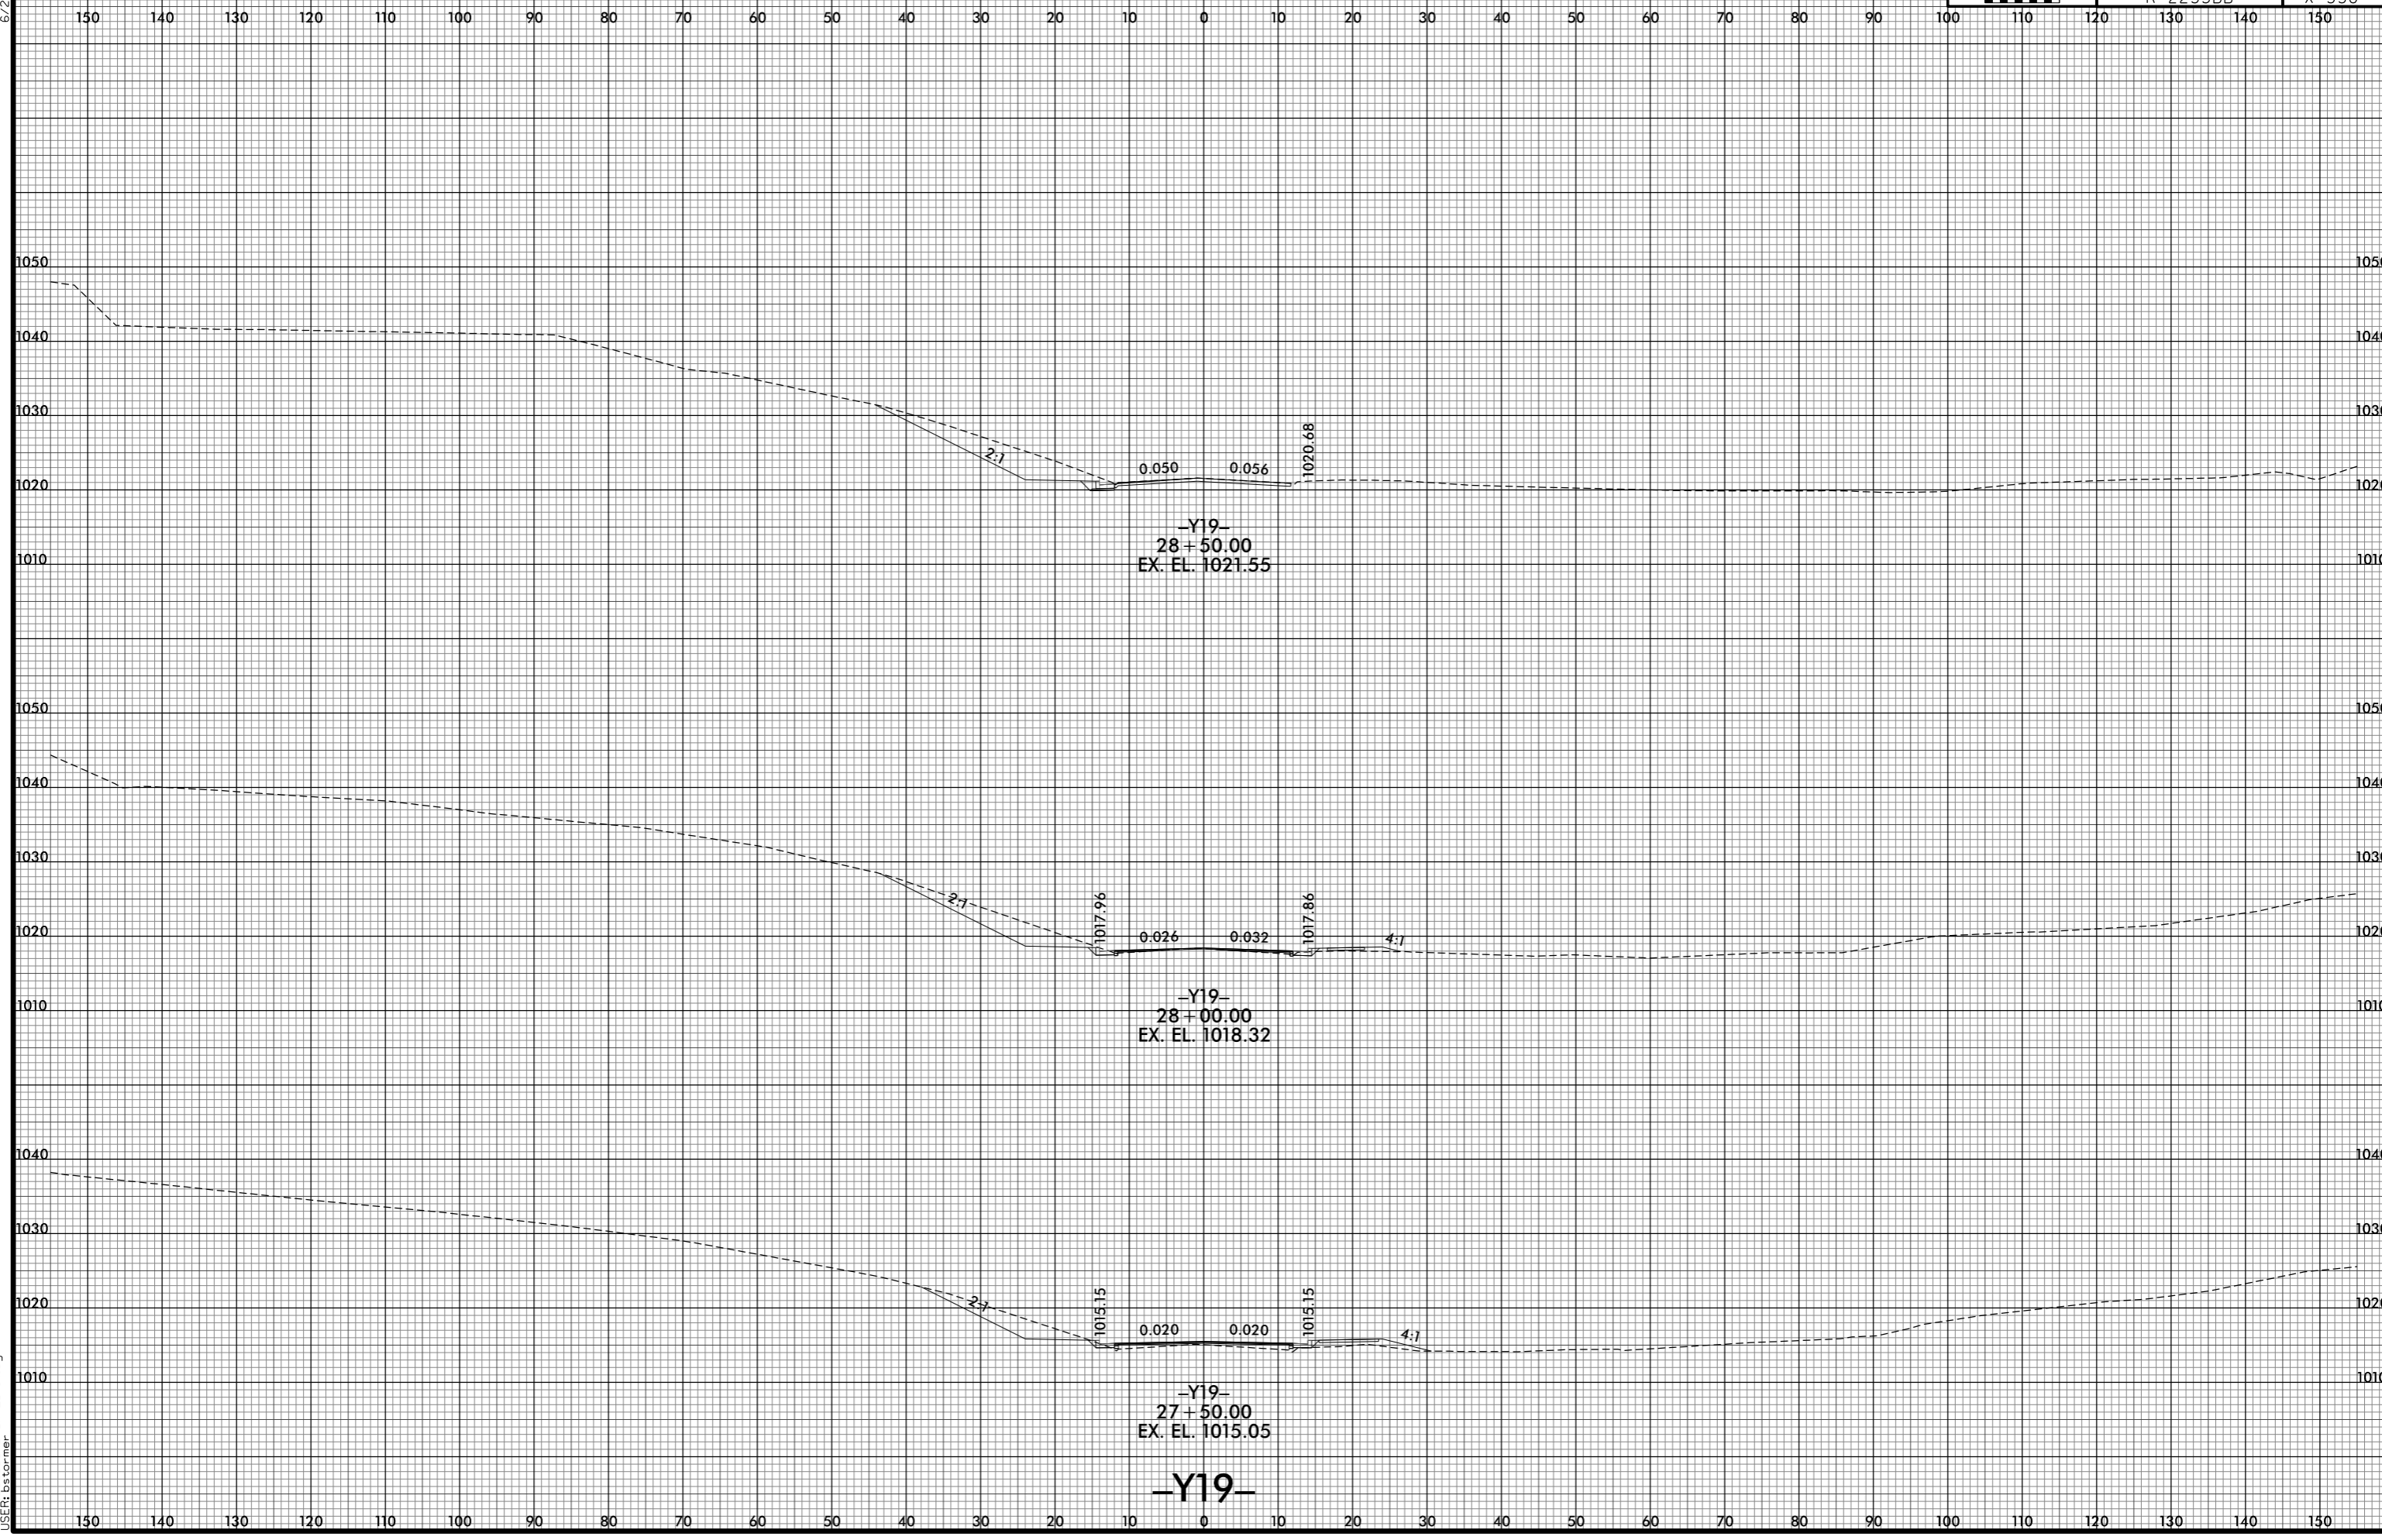

8/10/2021 12:59:14 PM
I:\R2233BB_F0Y_XPL_V19.dgn
USER:bst