


6/23/16

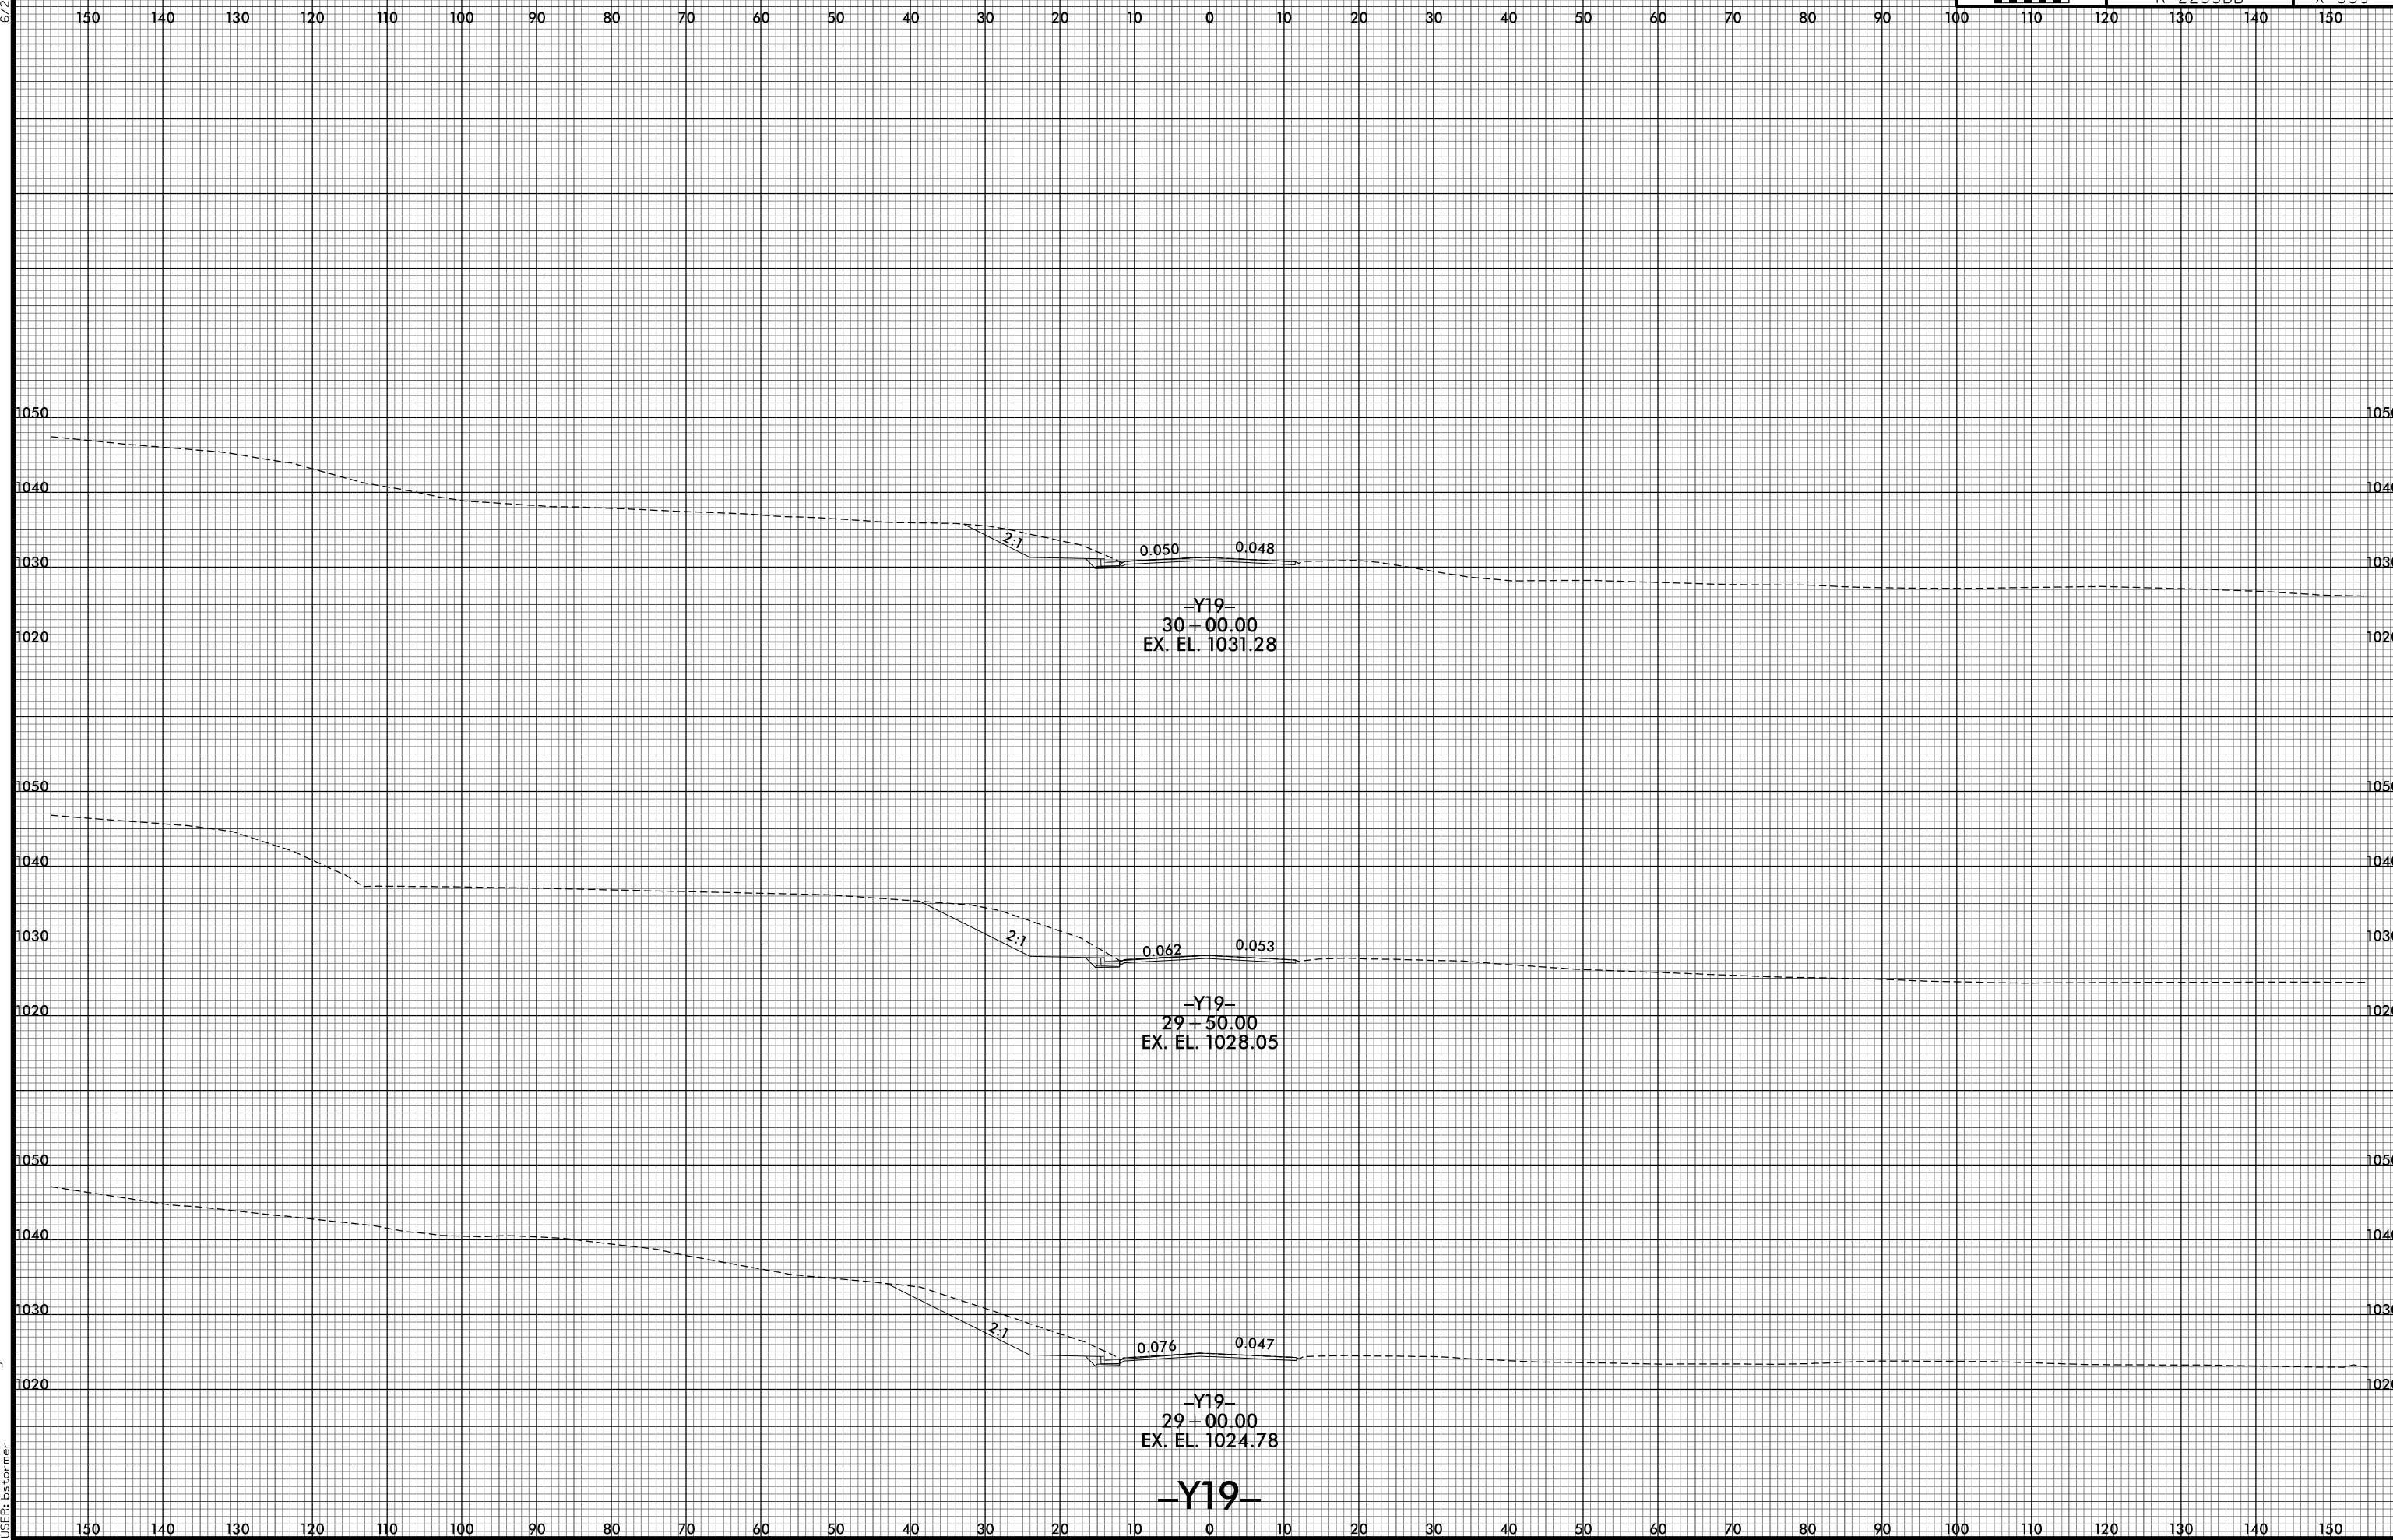

8/10/2021 12:59:16 PM
I:\R2233BB_F0Y_XPL_V19.dgn
USER:bstormer

-Y19-