


8/23/99

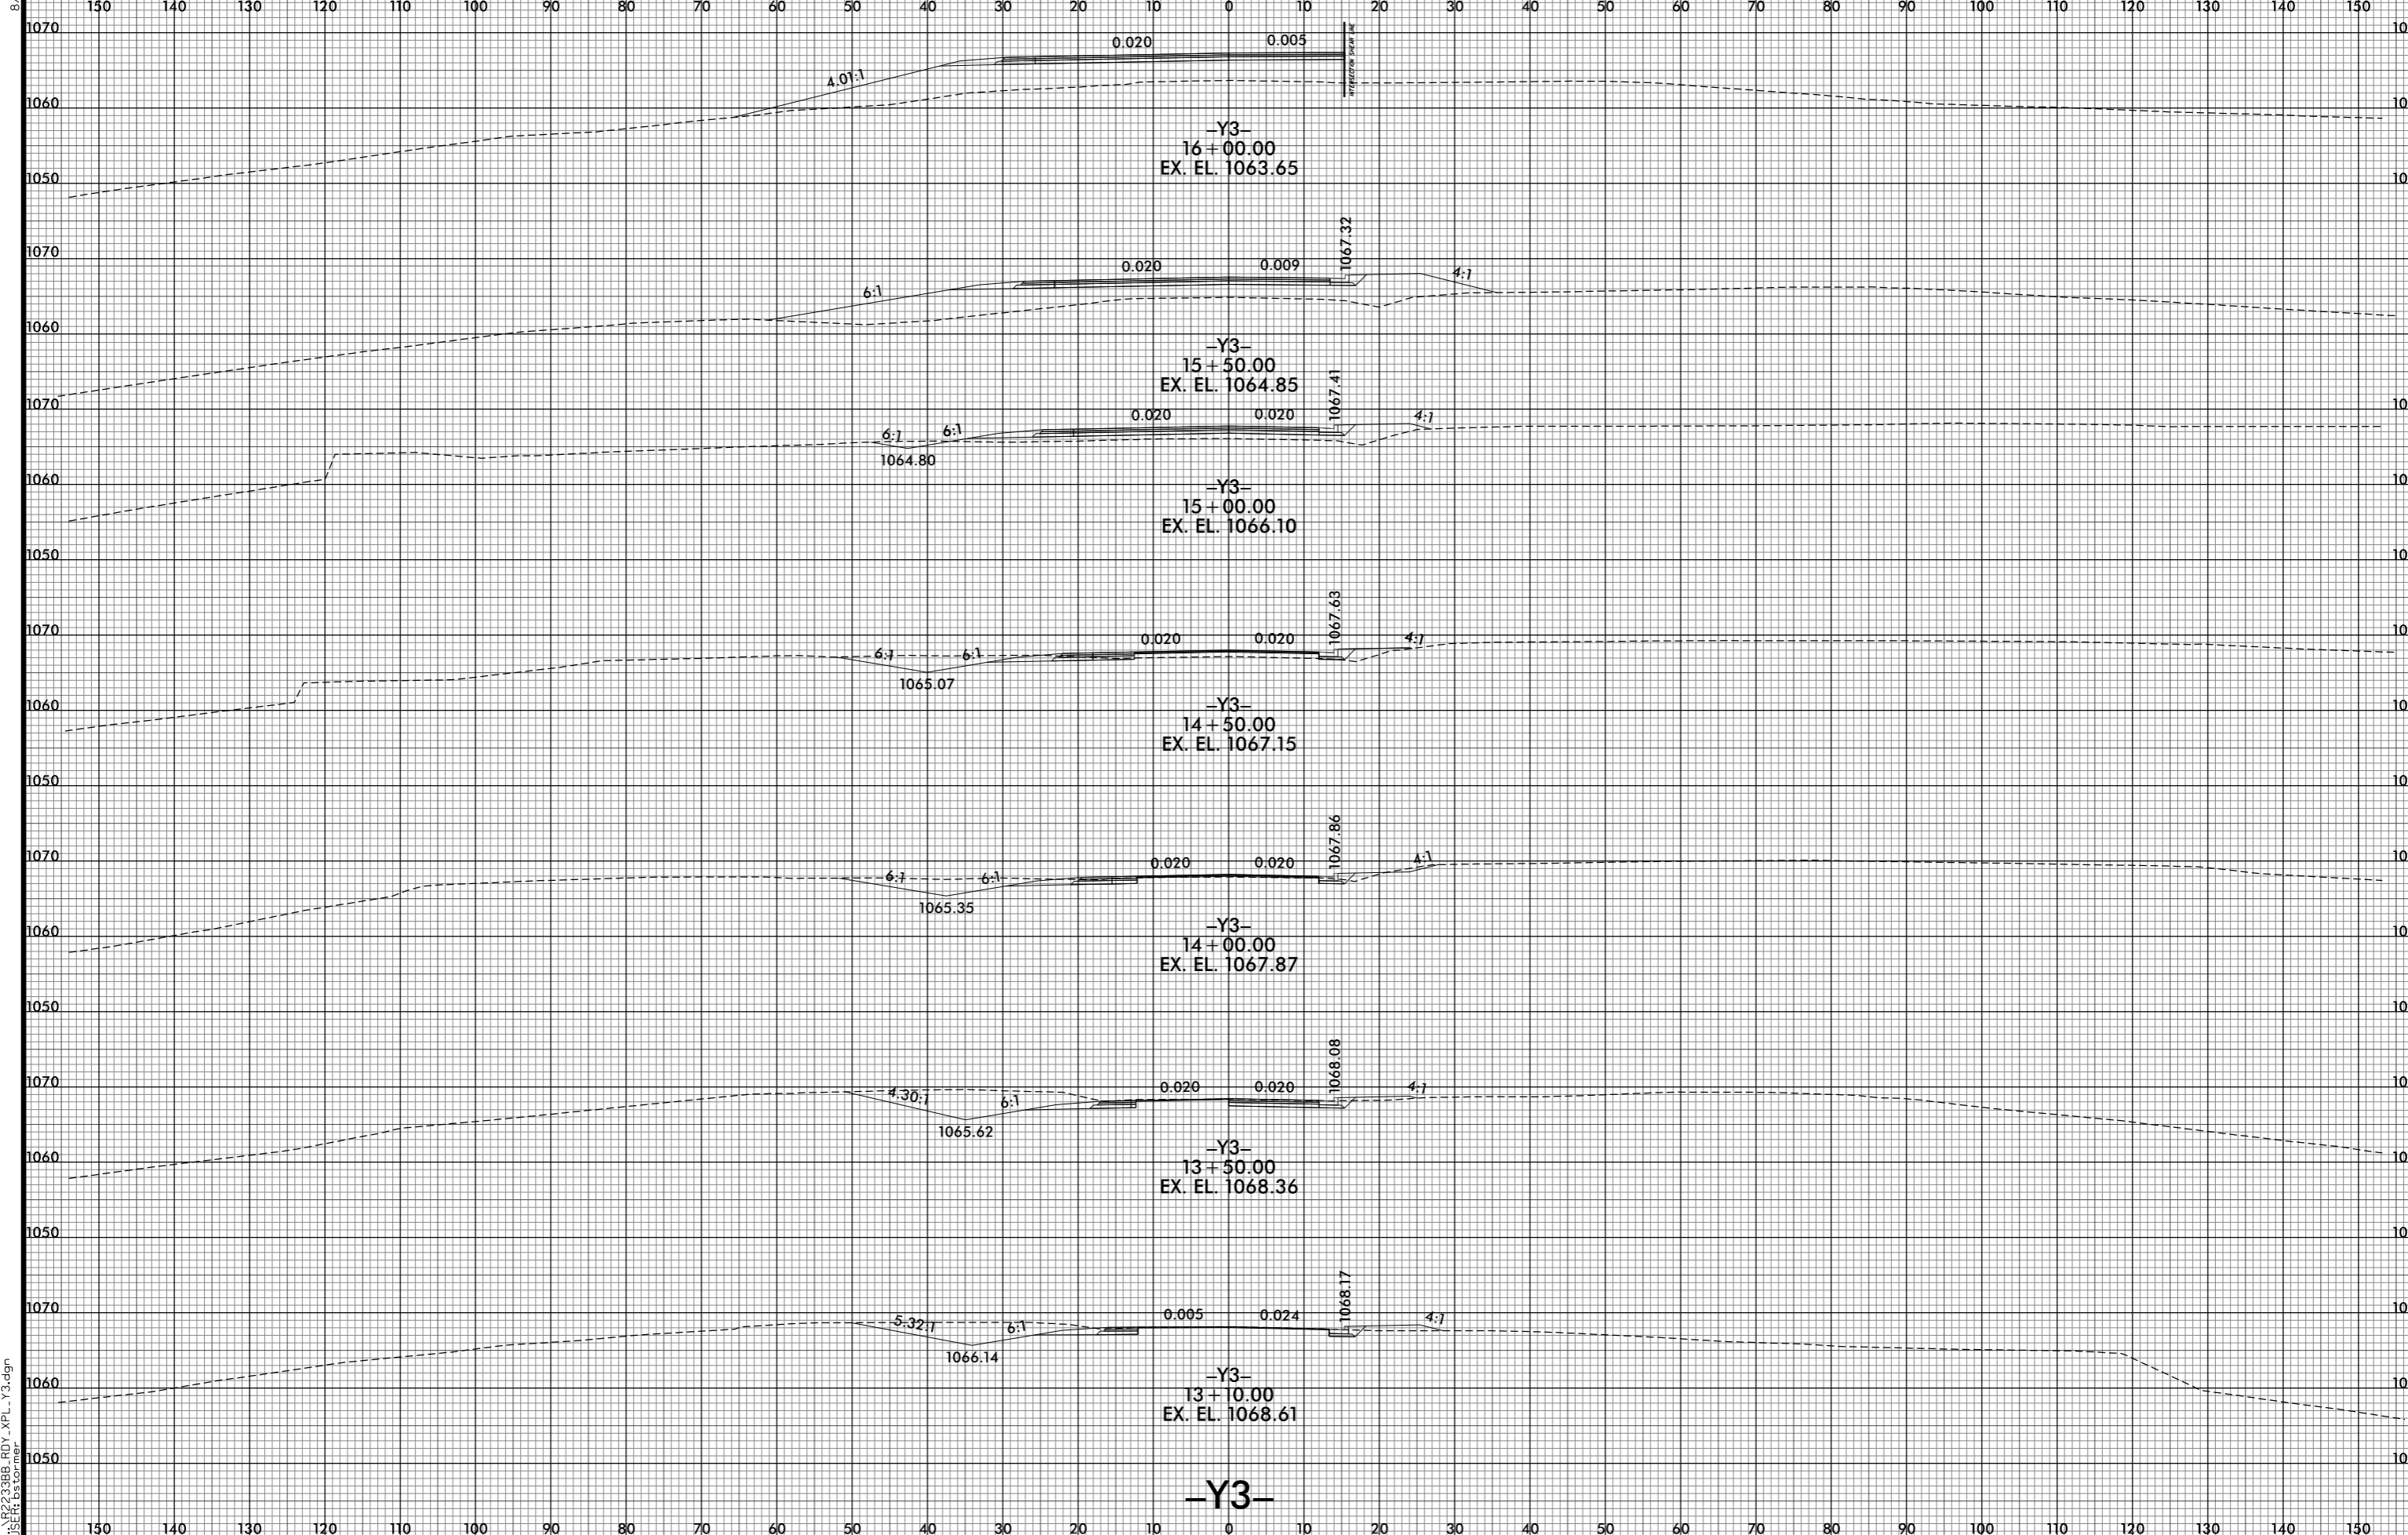

8/10/2021 2:59:29 PM
I:\R2233BB.RDY.XPL_Y3.dgn
USER: ds tomer

-Y3-