



8/23/99

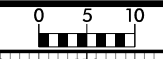

PROJ. REFERENCE NO. R-2233BB	SHEET NO. X-341
---------------------------------	--------------------

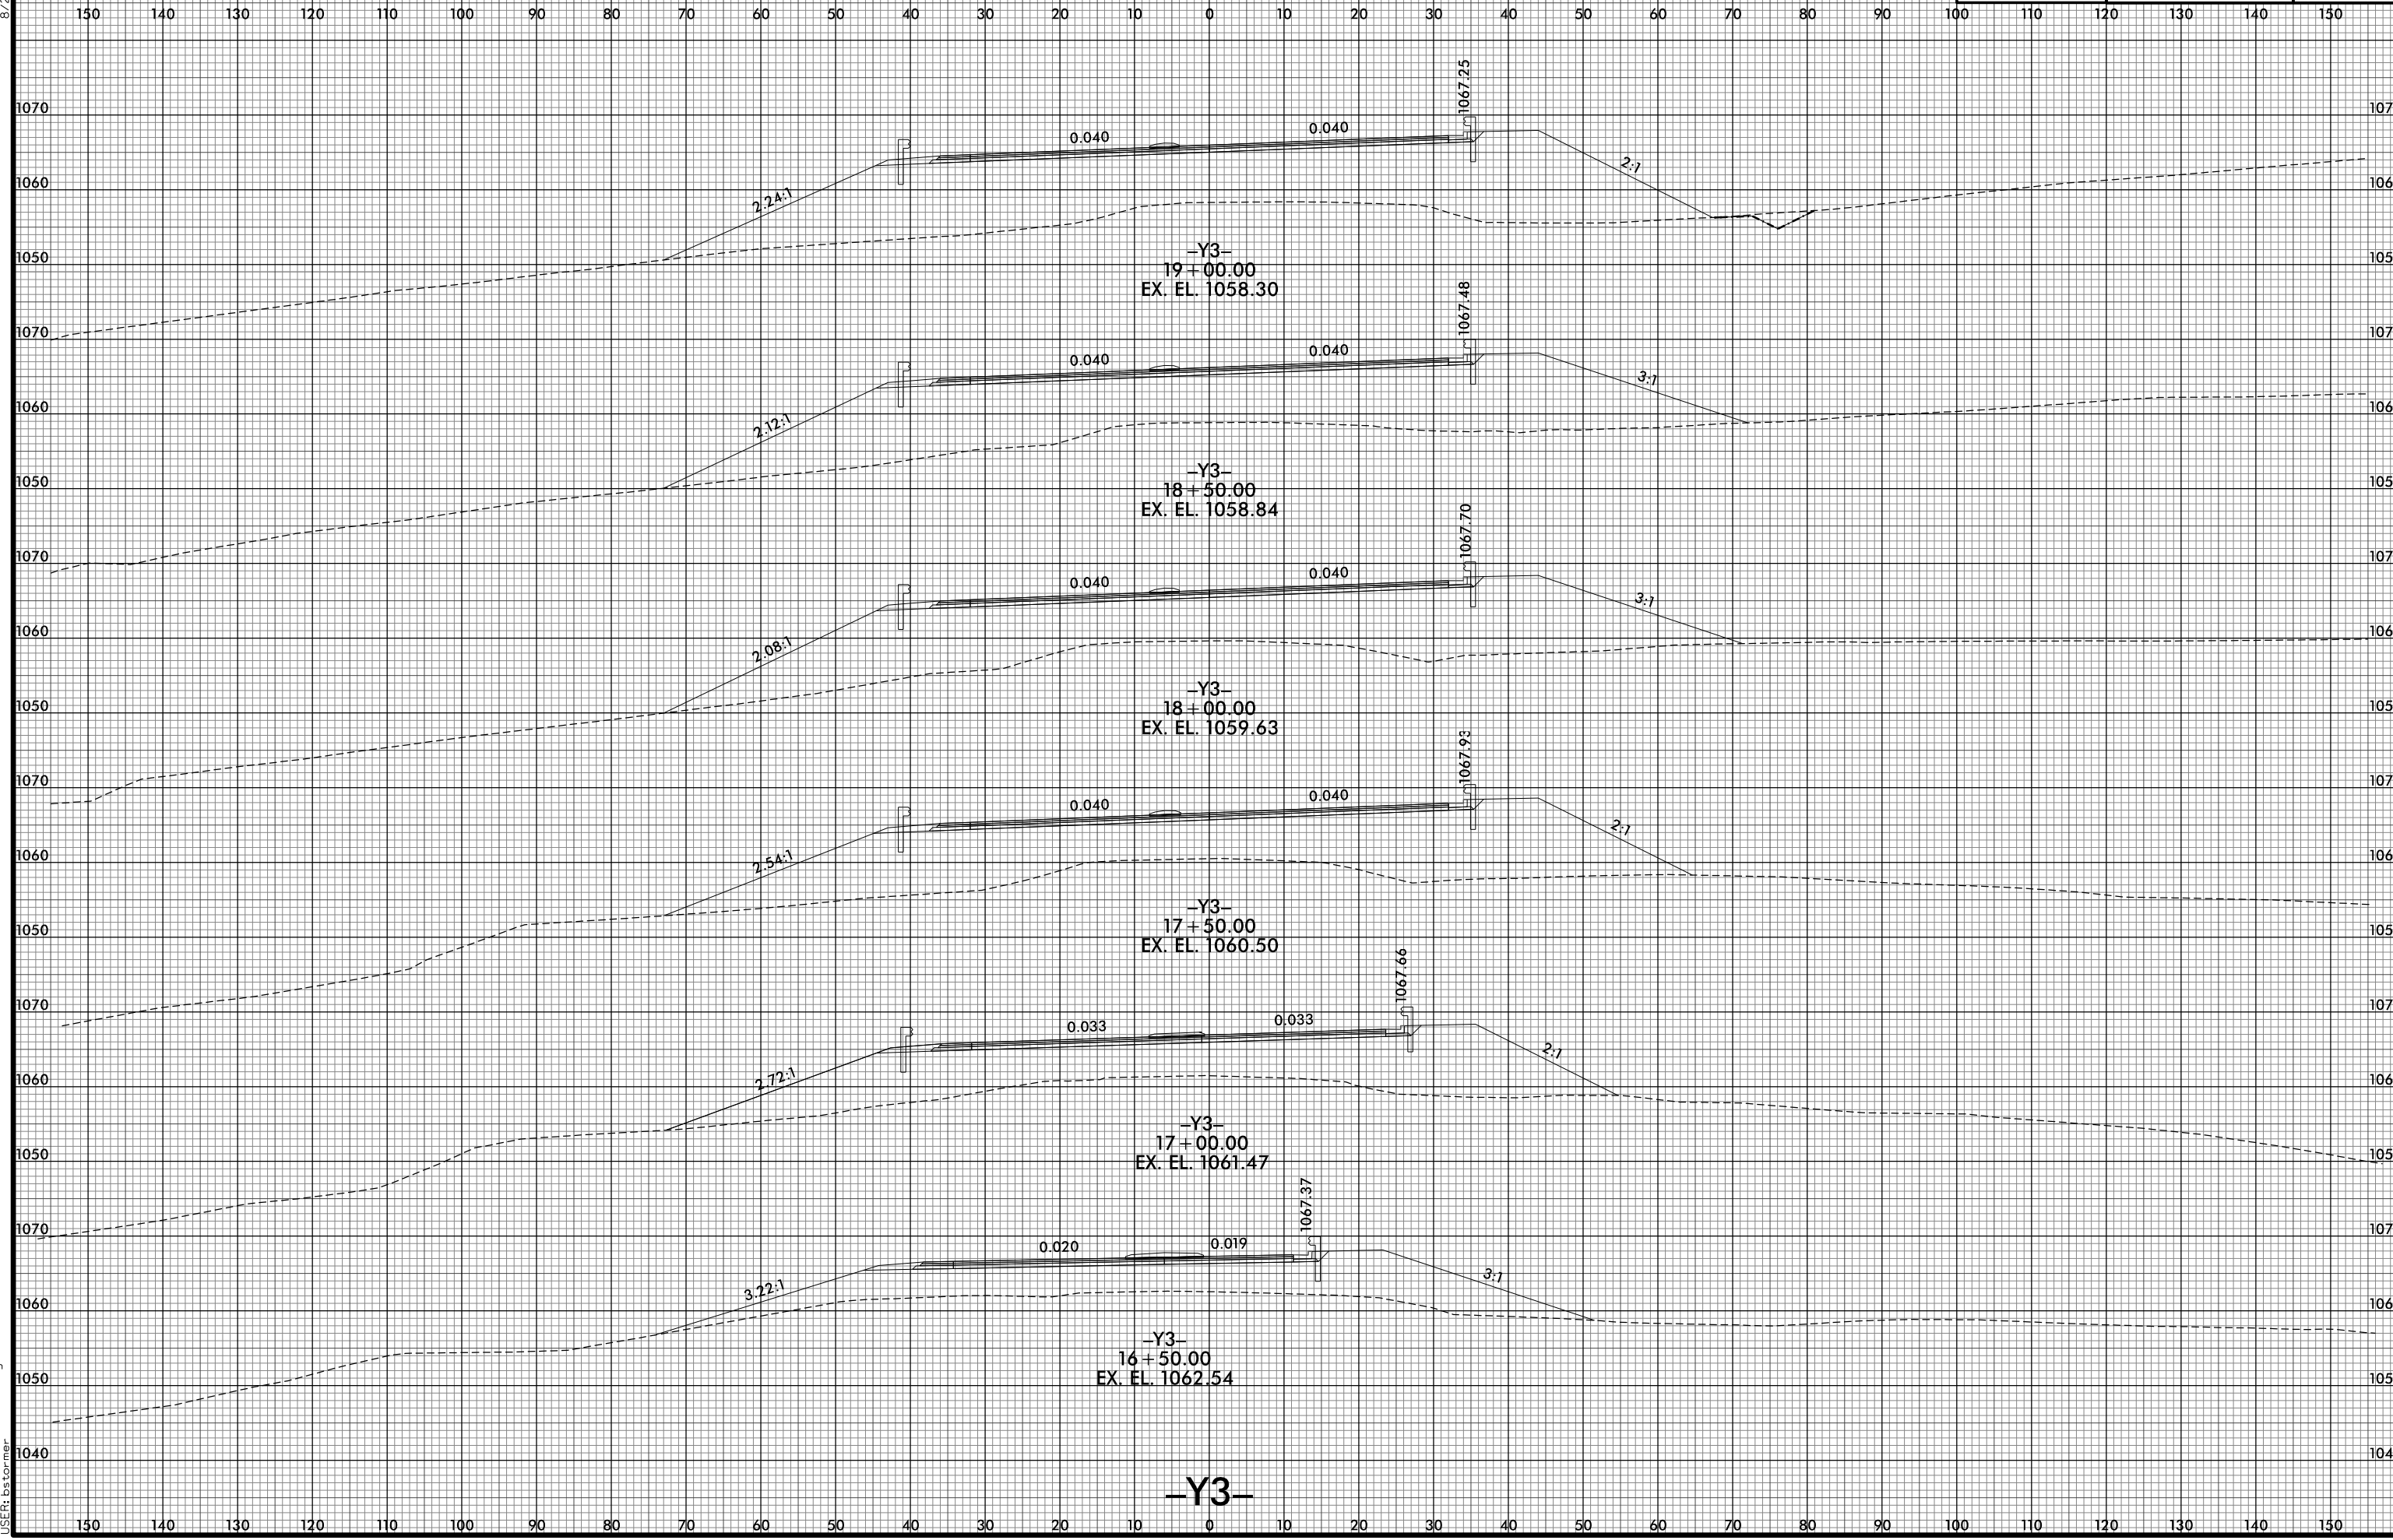

-Y3-  
19+50.00  
EX. EL. 1058.30

-Y3-  
18+50.00  
EX. EL. 1058.84

-Y3-  
18+00.00  
EX. EL. 1059.63

-Y3-  
17+50.00  
EX. EL. 1060.50

-Y3-  
17+00.00  
EX. EL. 1061.47

-Y3-  
16+50.00  
EX. EL. 1062.54

-Y3-

8/10/2021 12:59:31 PM  
I:\R2233BB\_R0Y\_XPL\_Y3.dgn  
USER: ds tomer