


8/23/99



PROJ. REFERENCE NO.	SHEET NO.
R-2233BB	X-340

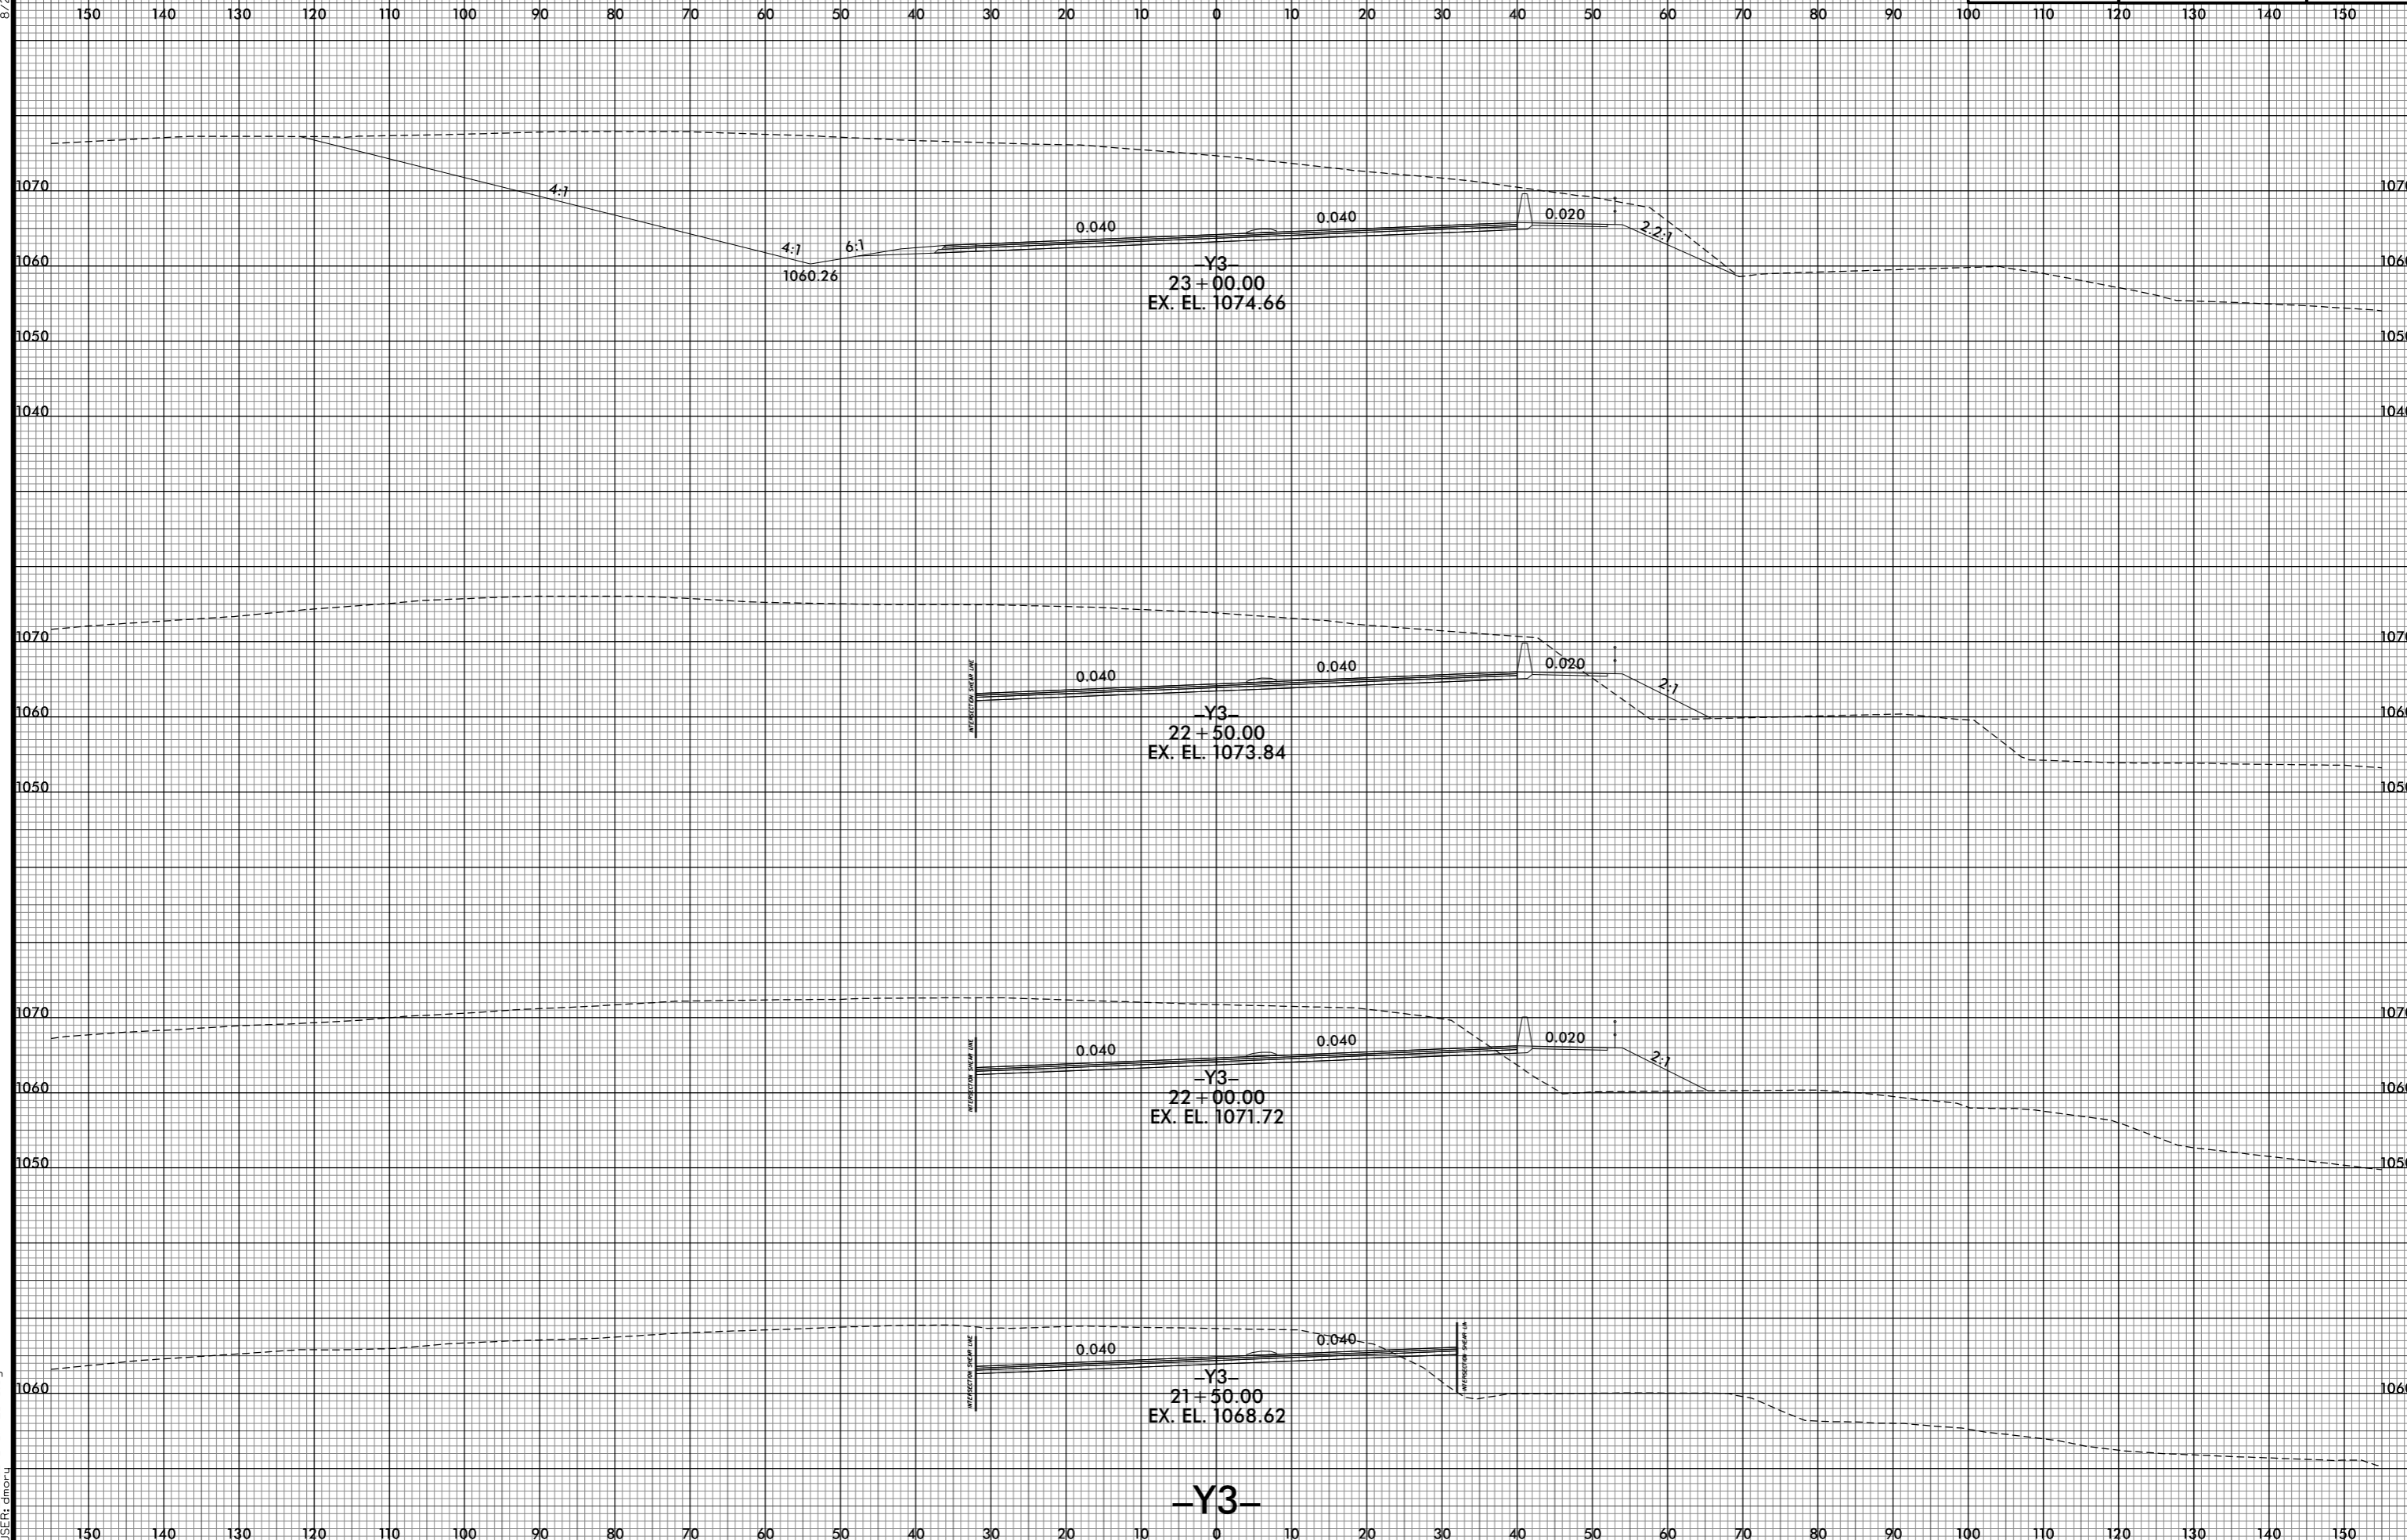

9/26/2021 10:25:51 AM  
I:\R2233BB\_R0Y\_XPL\_Y3.dgn  
USER: smorij

-Y3-