


8/23/99



PROJ. REFERENCE NO. R-2233BB	SHEET NO. X-344
---------------------------------	--------------------

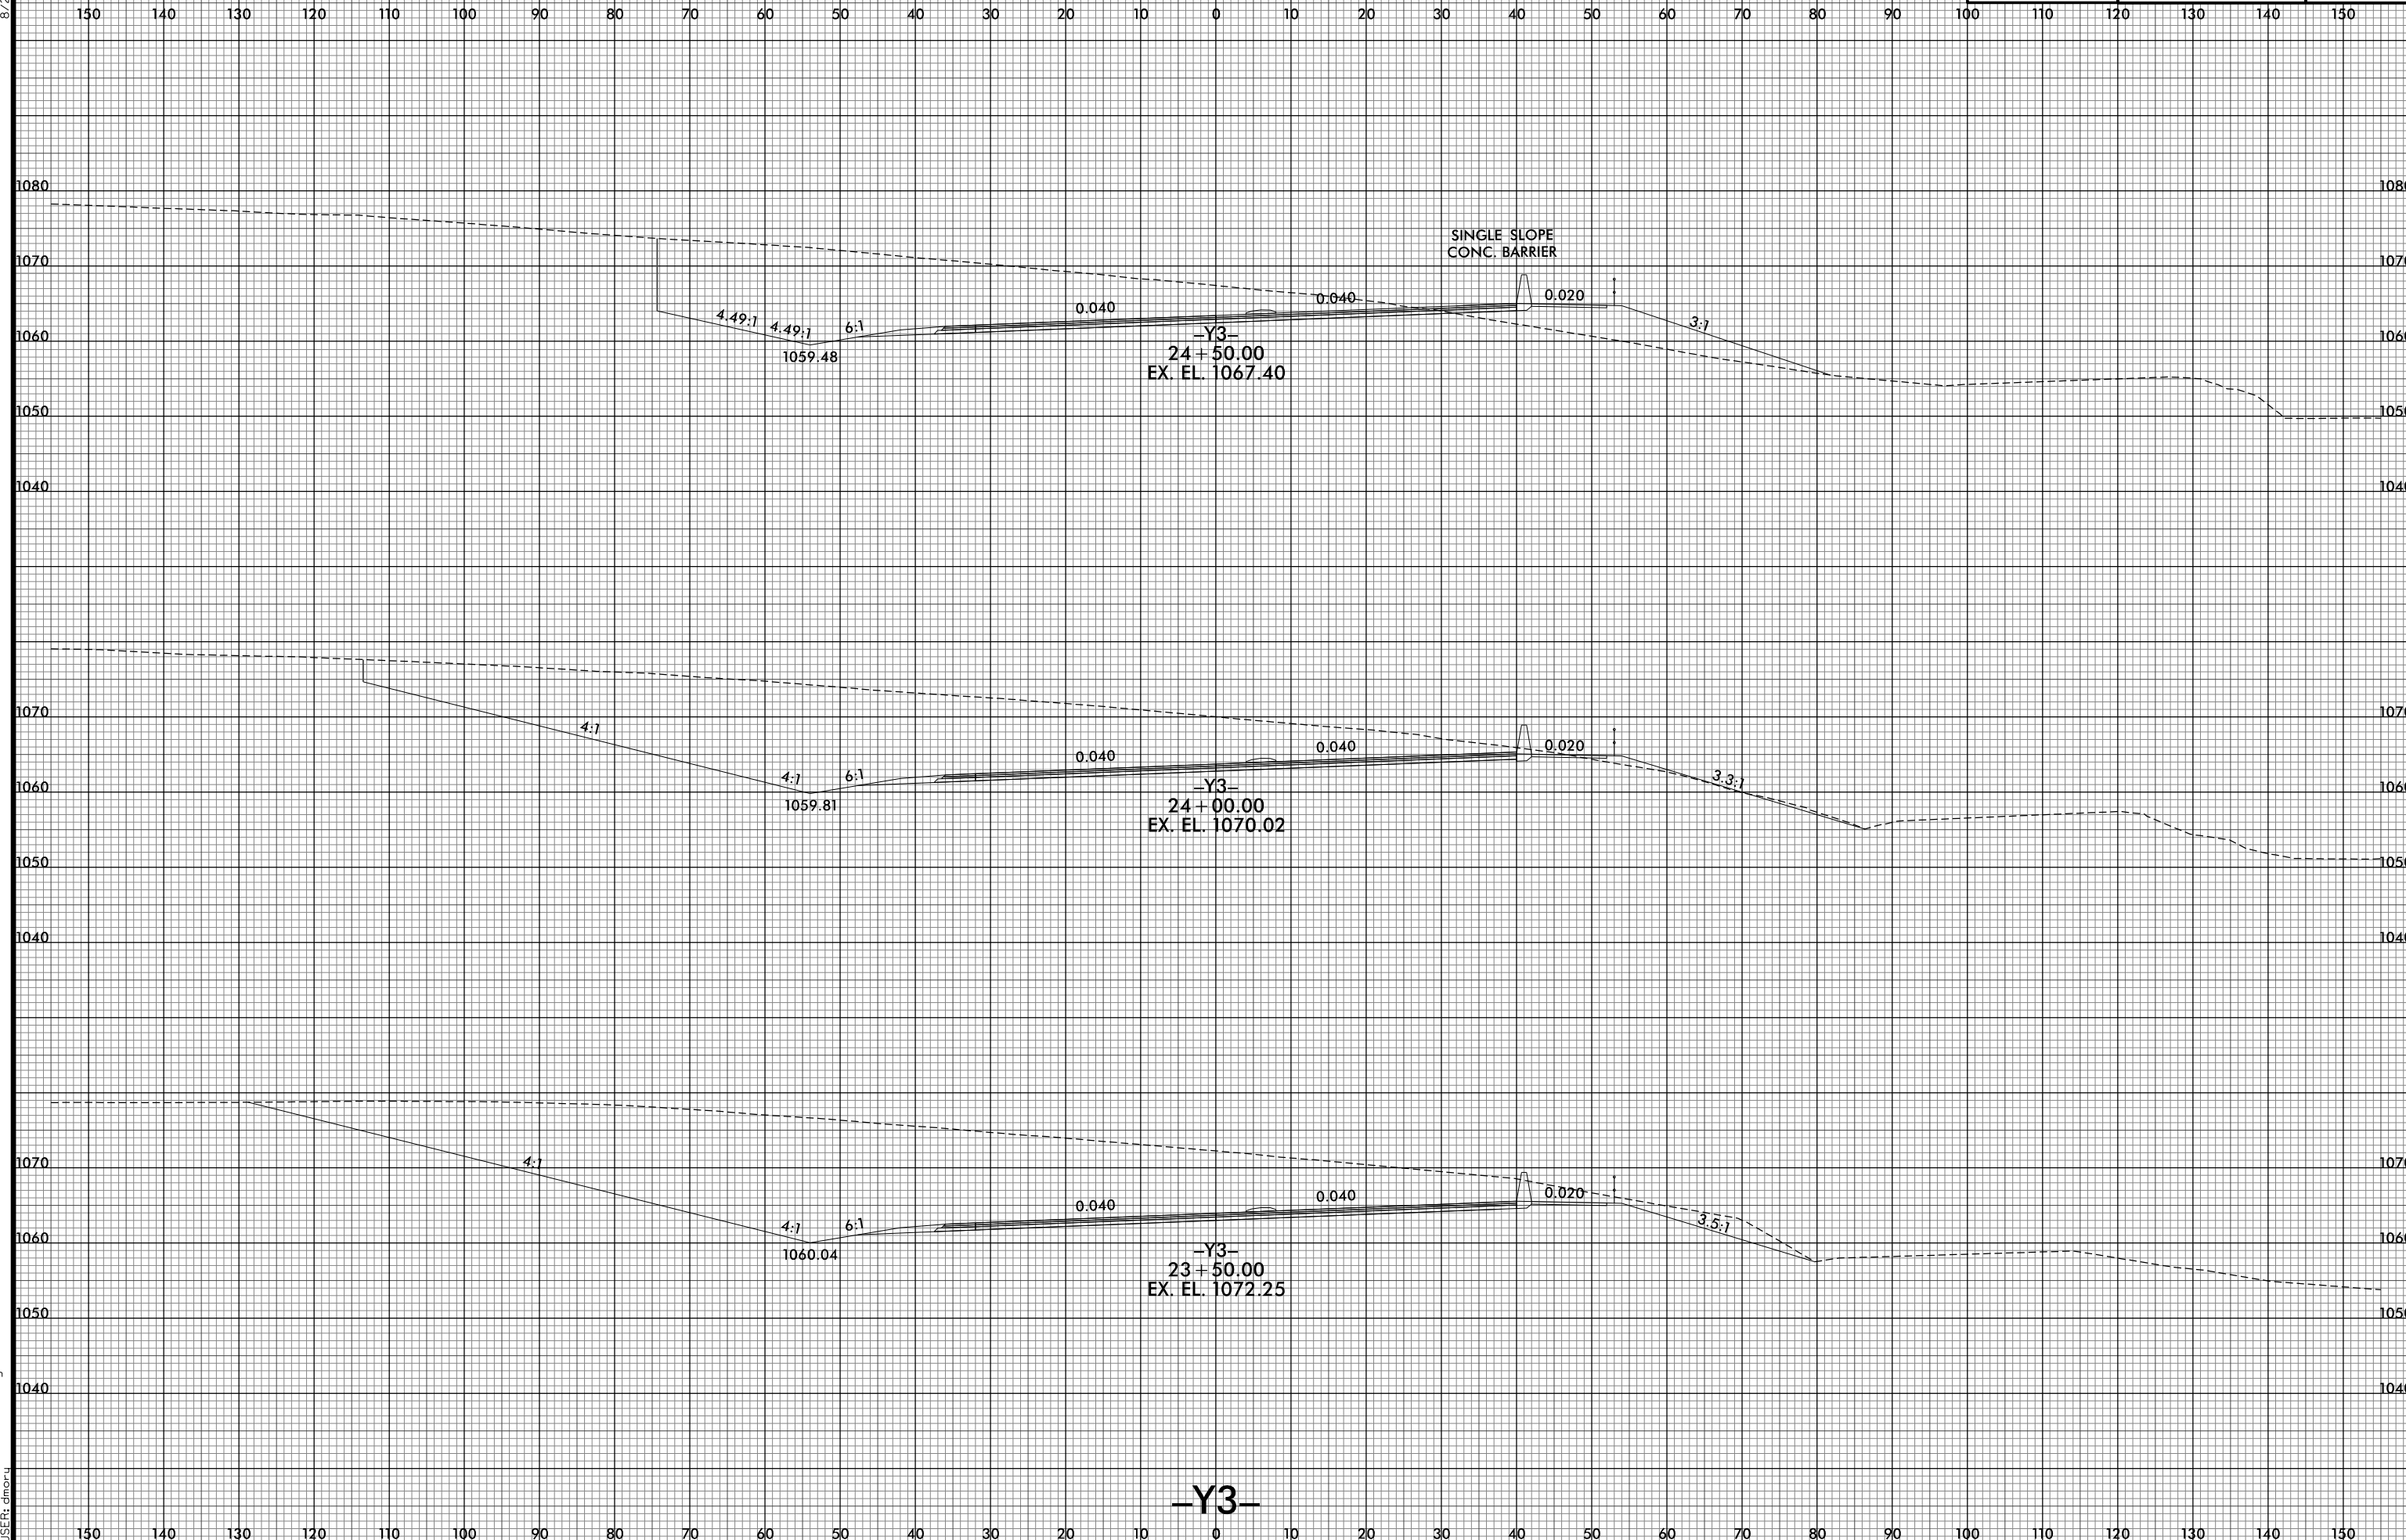

-Y3-

9/26/2021 10:23:14 AM
I:\R2233BB\RDY_XPL_Y3.dgn
USER: dmoruj