


8/23/99



PROJ. REFERENCE NO.
R-2233BB

SHEET NO.
X-345

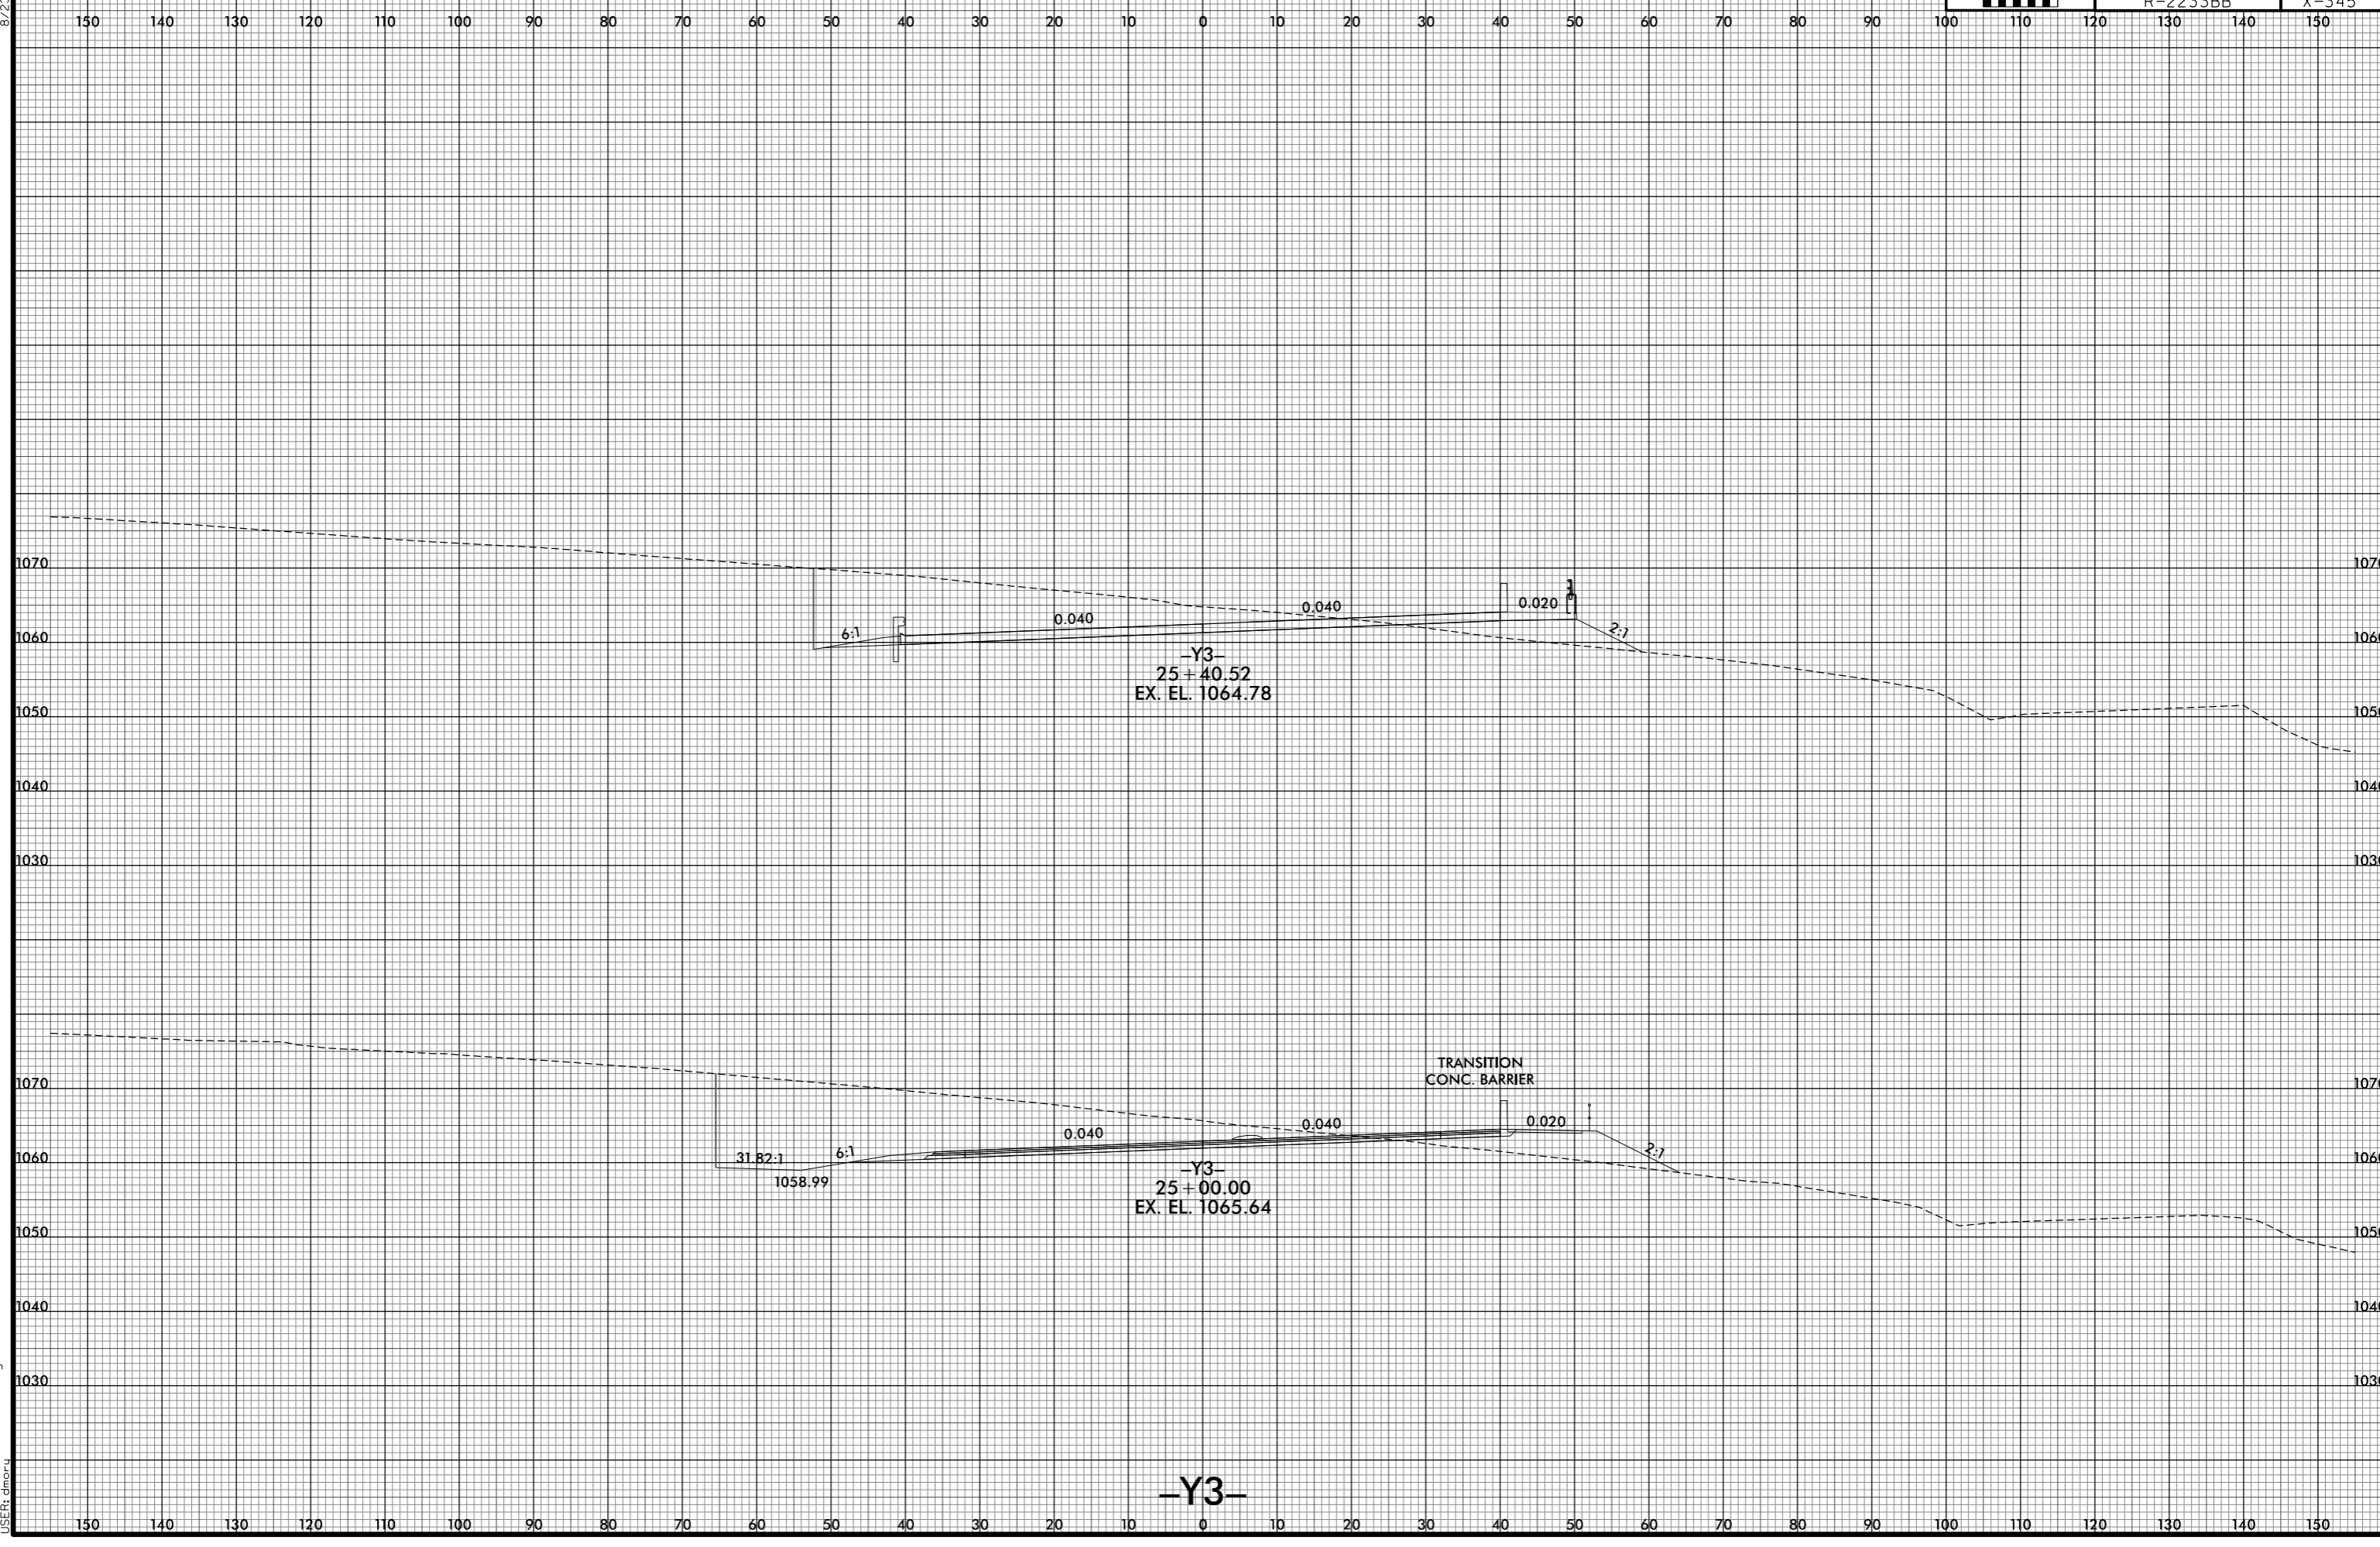

9/26/2021 10:21:26 AM
I:\R2233BB\RDY_XPL_Y3.dgn
USER: dmon-4

-Y3-