


8/23/99



PROJ. REFERENCE NO.  
R-2233BB

SHEET NO.  
X-347

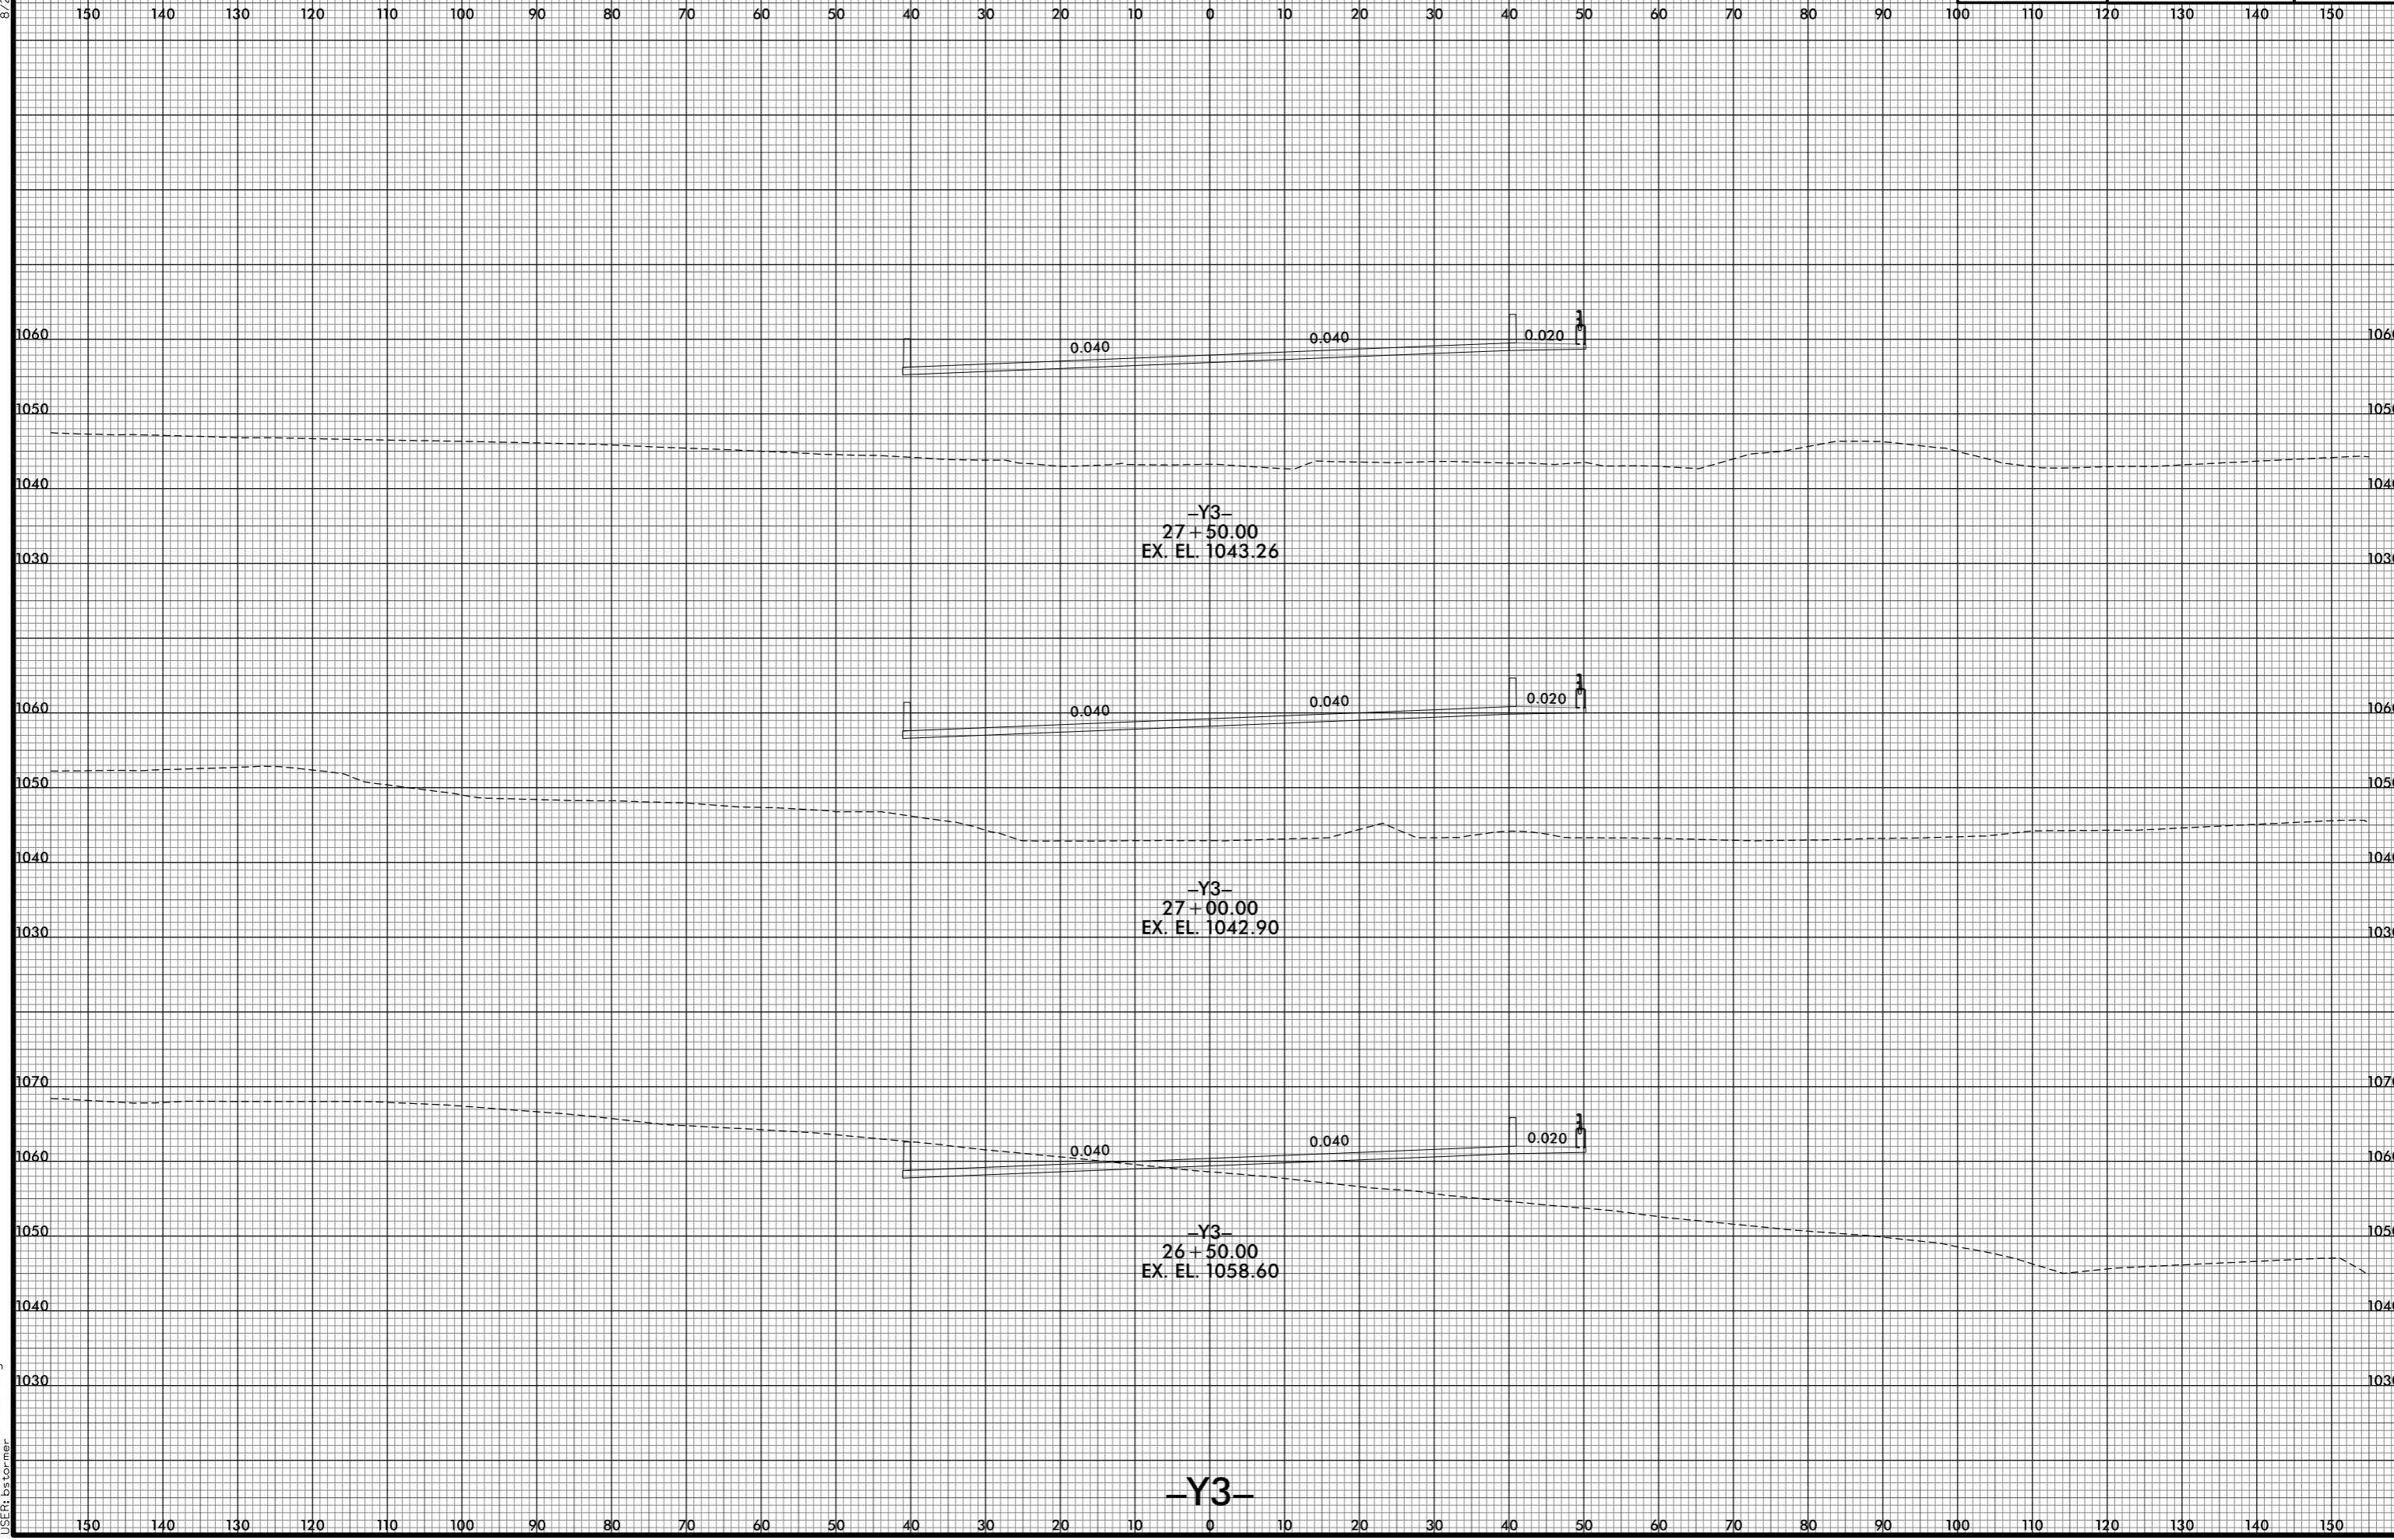

8/10/2021 12:59:40 PM  
I:\R2233BB.RDY.XPL\_Y3.dgn  
USER: bstormer

-Y3-