


8/23/99



PROJ. REFERENCE NO. R-2233BB	SHEET NO. X-348
---------------------------------	--------------------

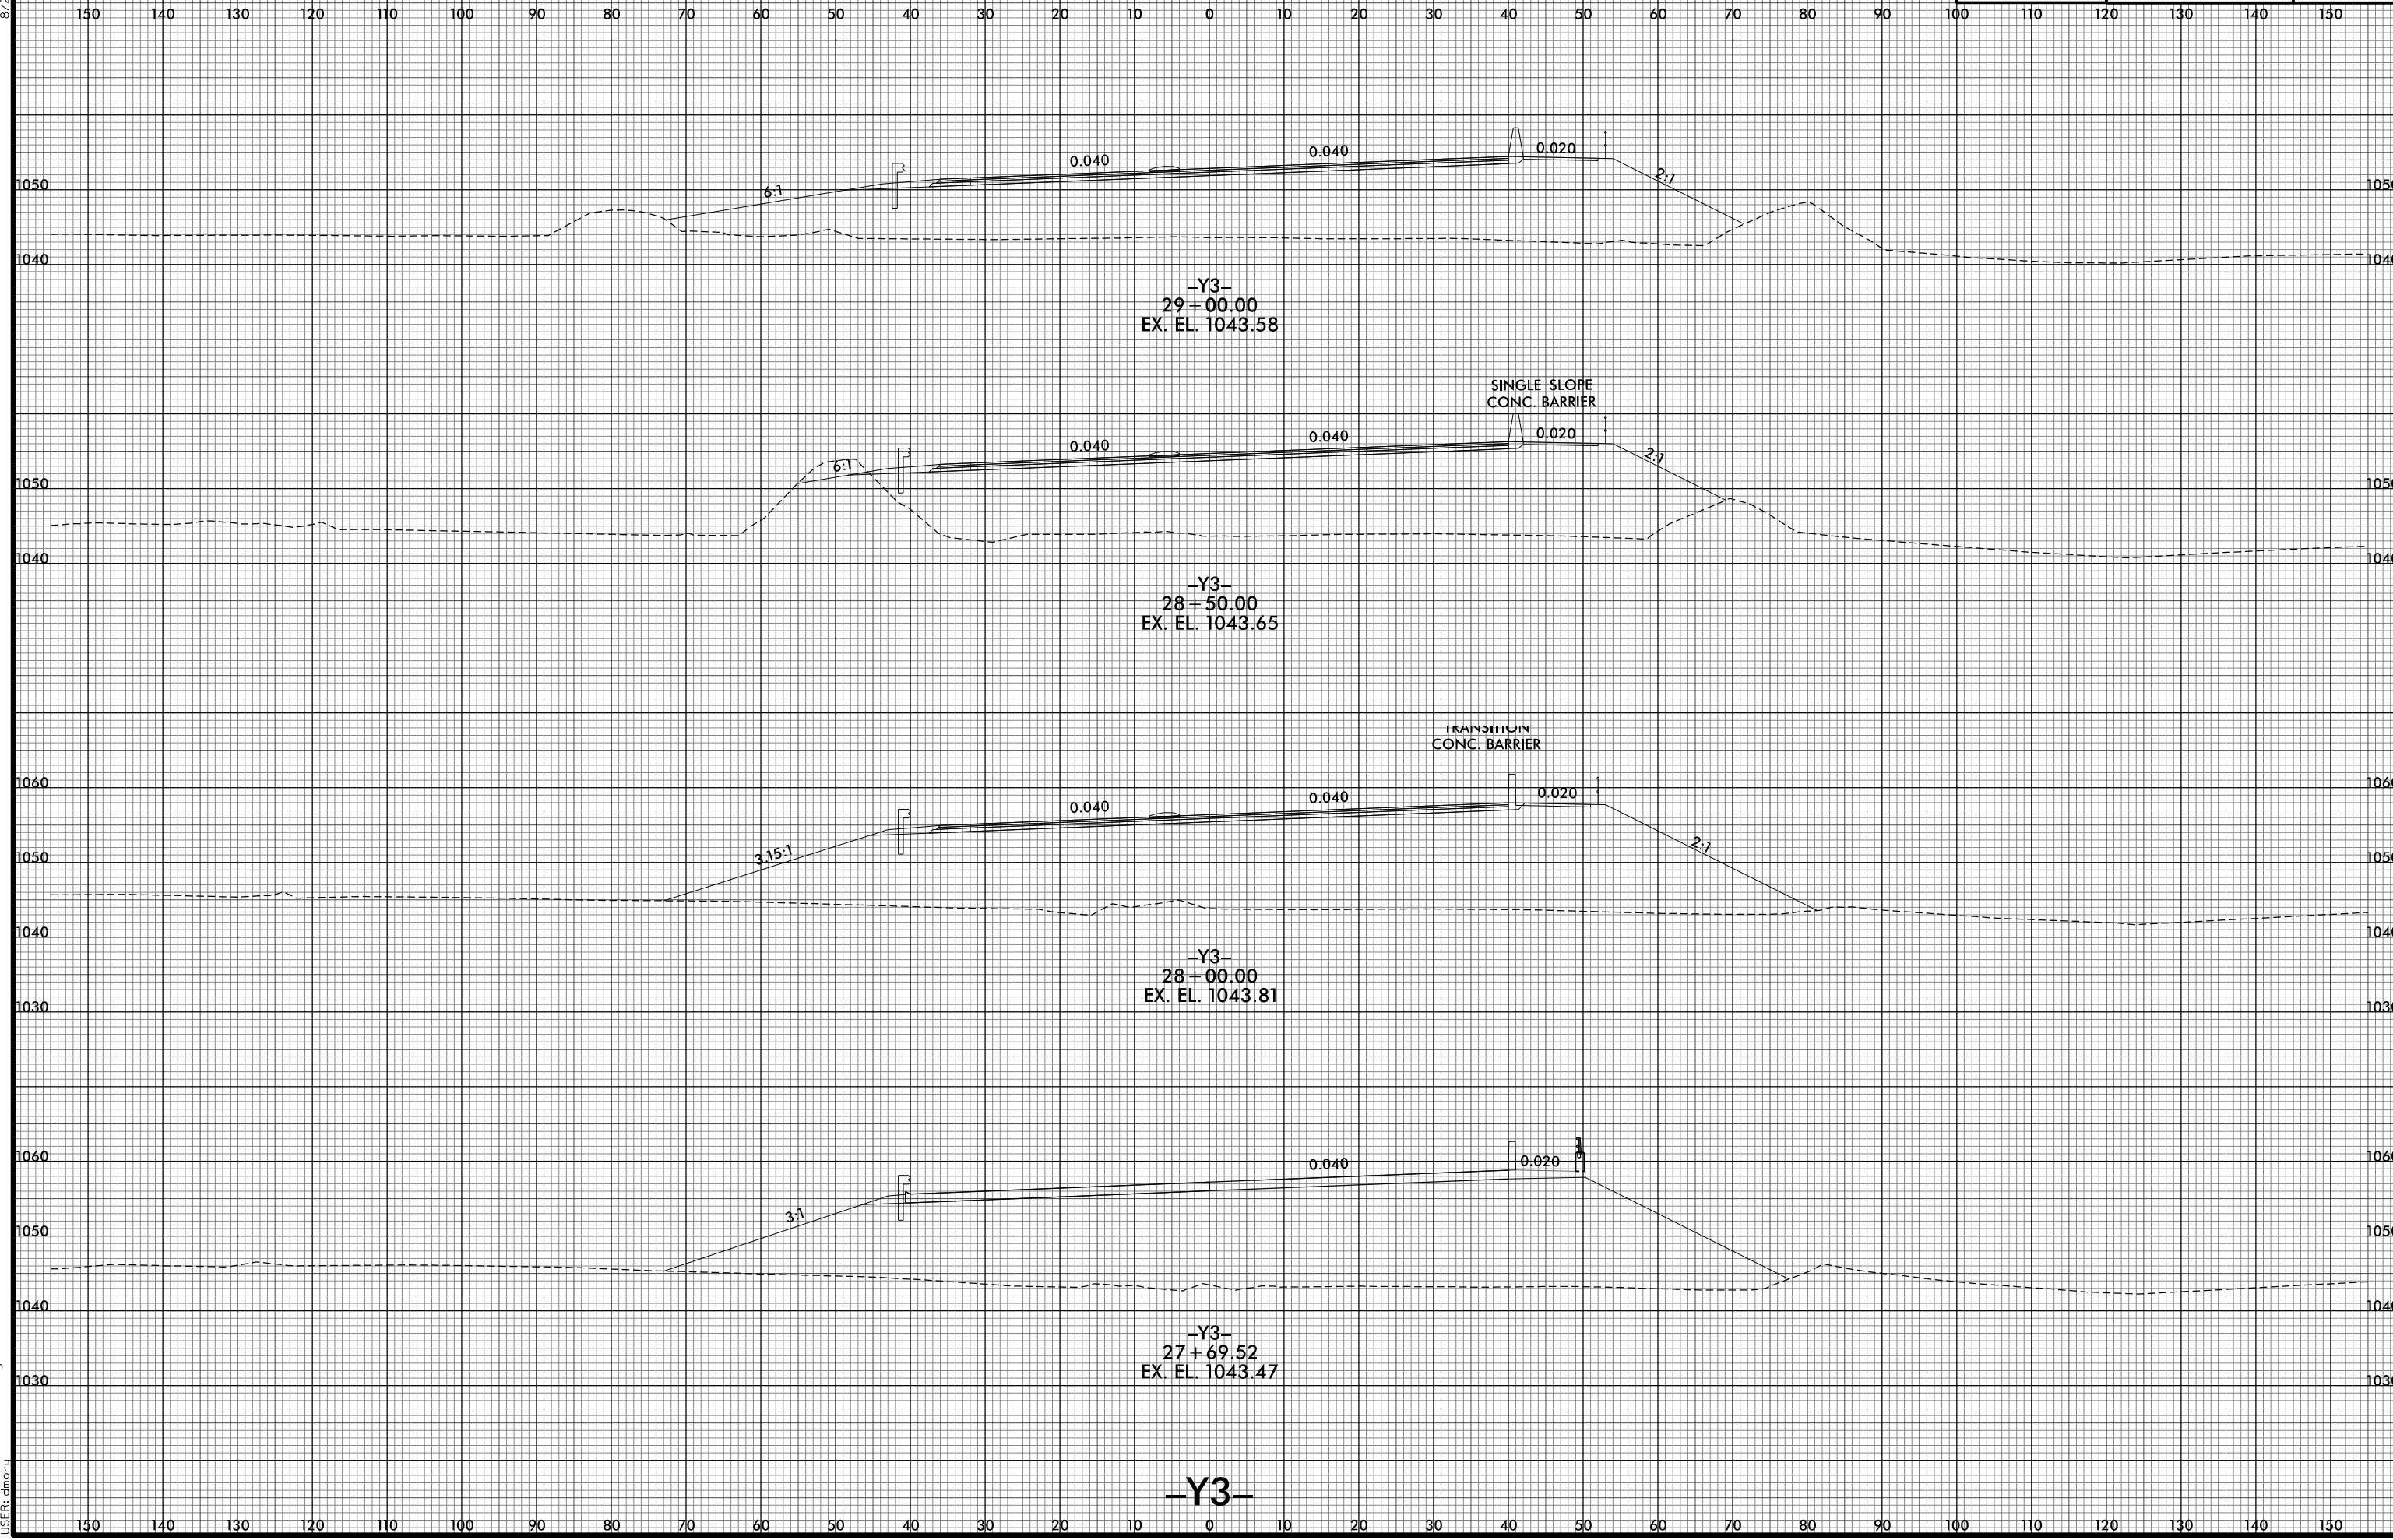

-Y3-  
29+00.00  
EX. EL. 1043.58

SINGLE SLOPE  
CONC. BARRIER

-Y3-  
28+50.00  
EX. EL. 1043.65

TRANSITION  
CONC. BARRIER

-Y3-  
28+00.00  
EX. EL. 1043.81

-Y3-  
27+69.52  
EX. EL. 1043.47

-Y3-

9/26/2021 10:18:04 AM  
I:\R2233BB\_R0Y\_XPL\_Y3.dgn  
USER: dmorij