



8/23/99

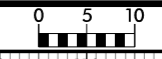

PROJ. REFERENCE NO. R-2233BB	SHEET NO. X-350
---------------------------------	--------------------

REVISIONS
CONSTRUCTION REV. - APRIL 29, 2022 - Updated -TR2- as shown based on design revisions. (BSL)

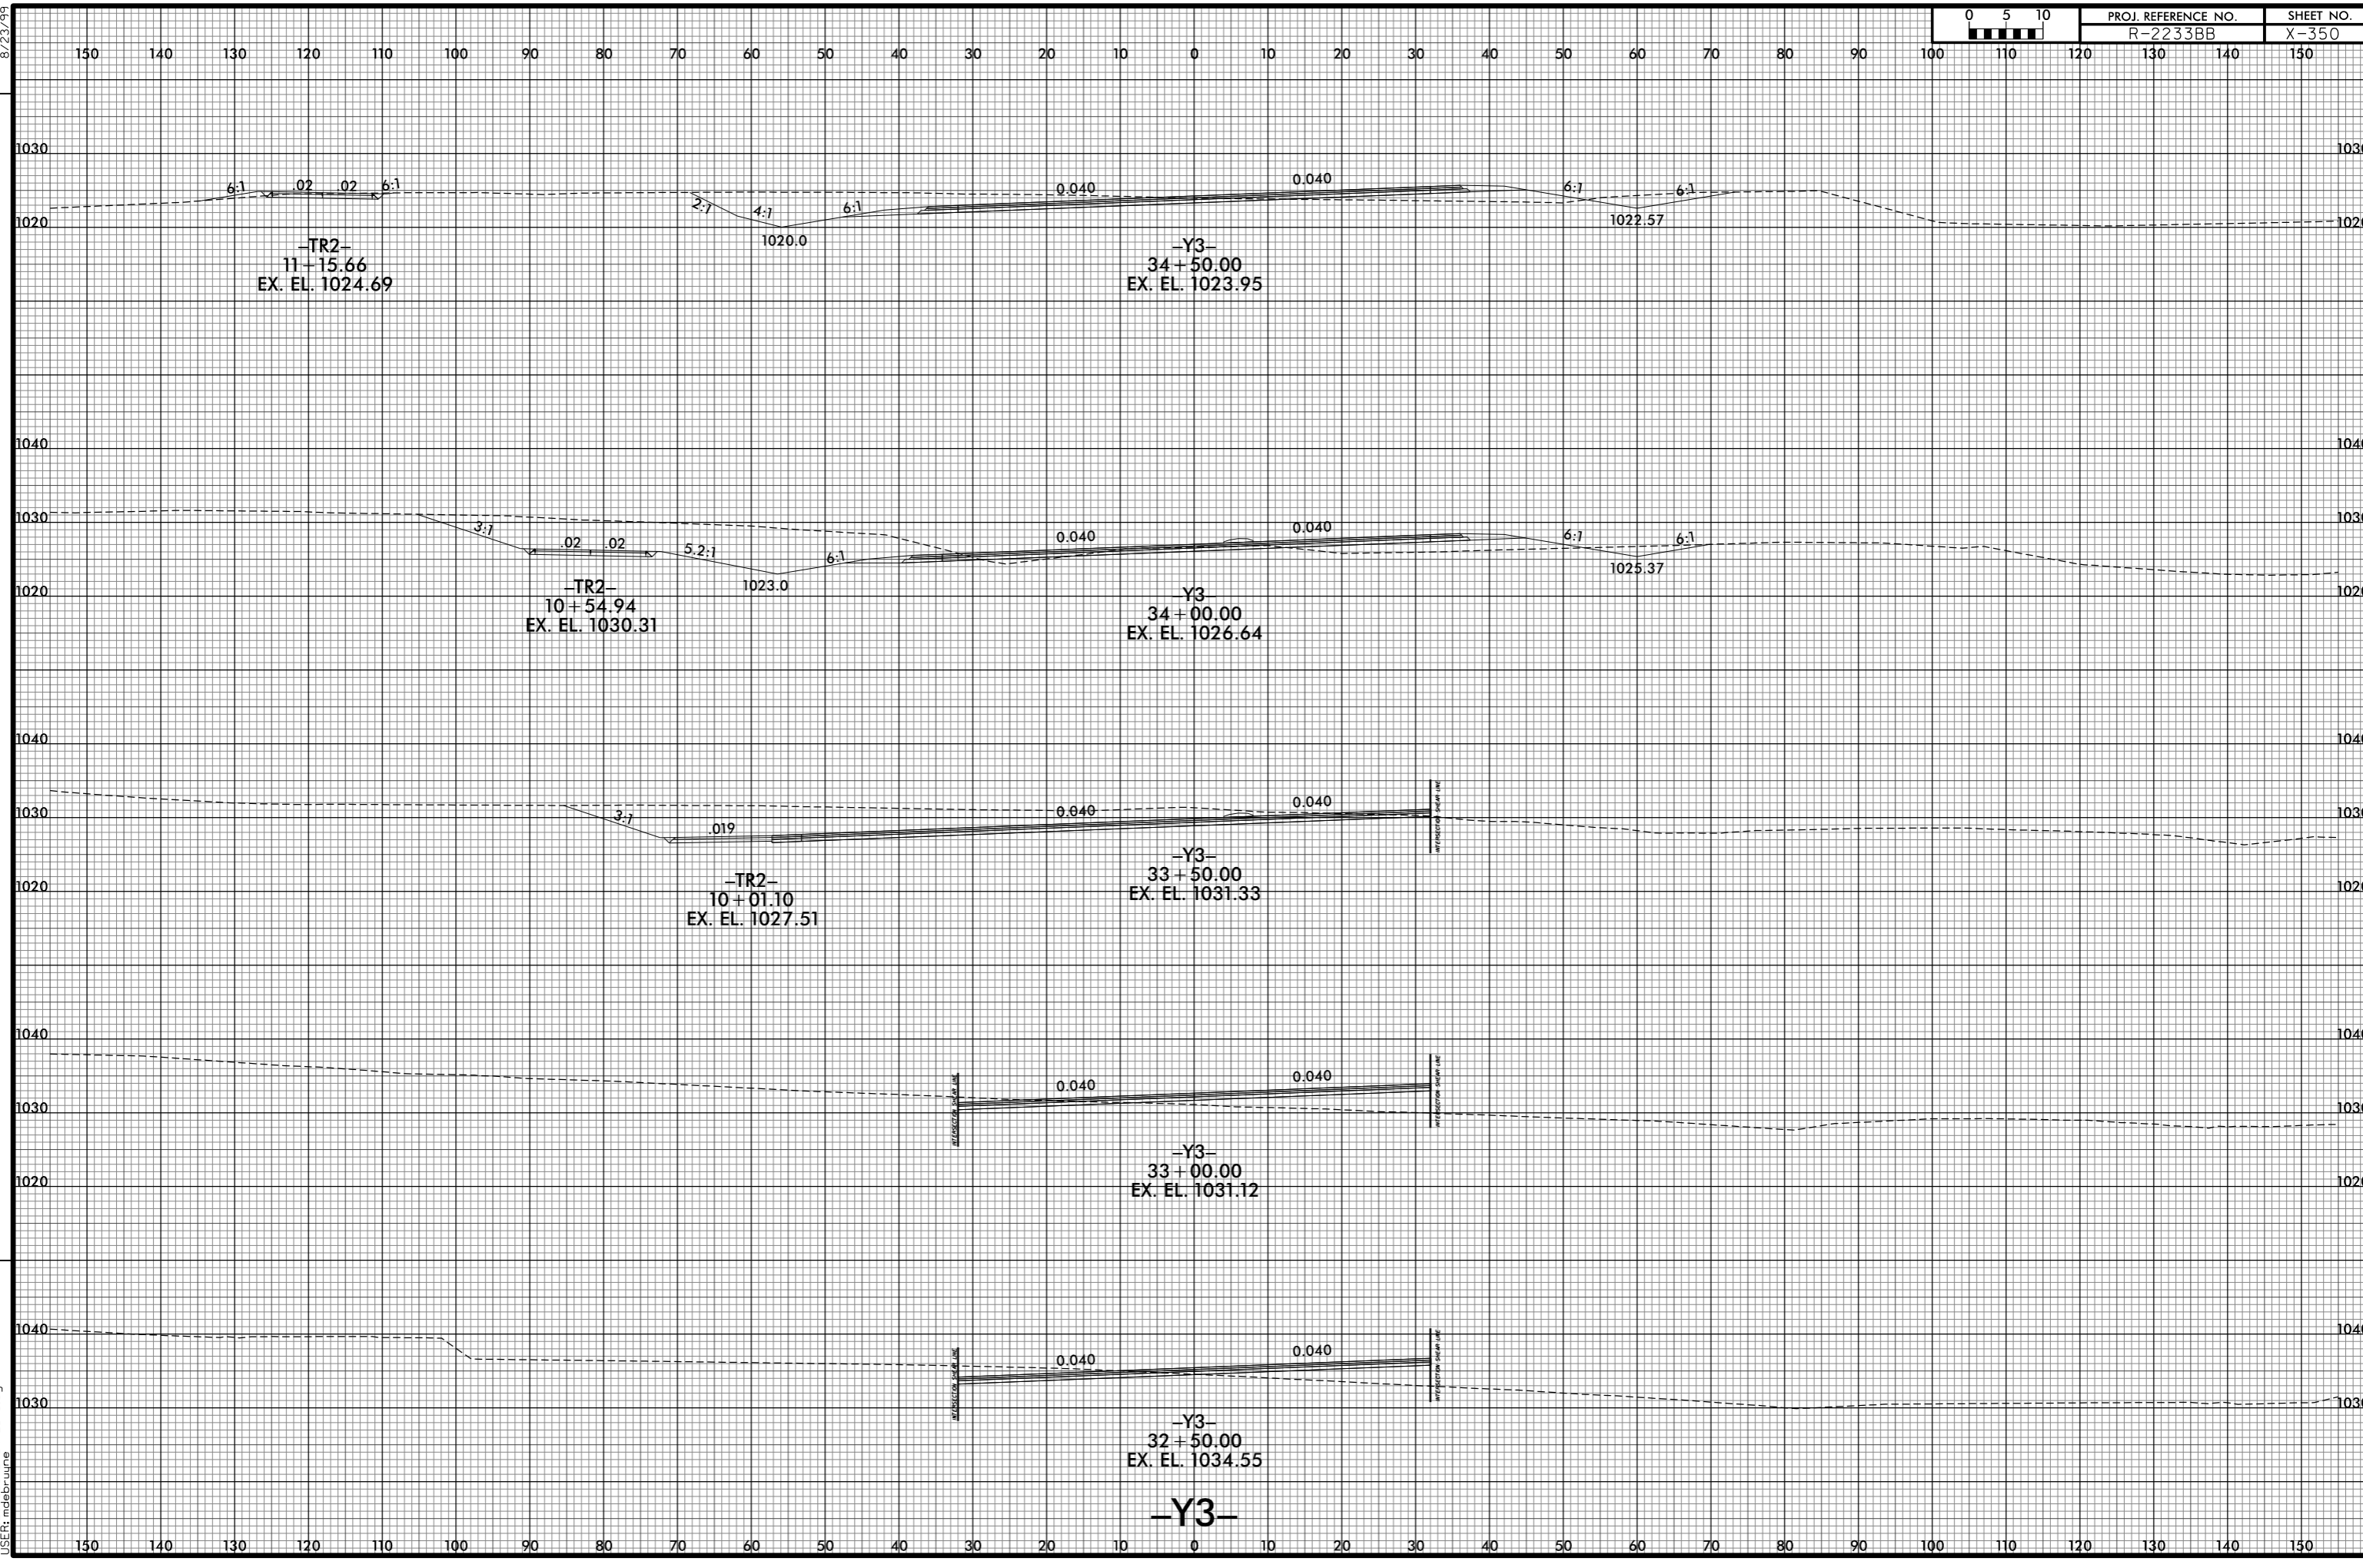

invalid expression
I:\R2233BB_R0Y_XPL_Y3.dgn
USER: model\jlm