


8/23/99



| | |
|---------------------------------|--------------------|
| PROJ. REFERENCE NO. R-2233BB | SHEET NO. X-351 |
|---------------------------------|--------------------|

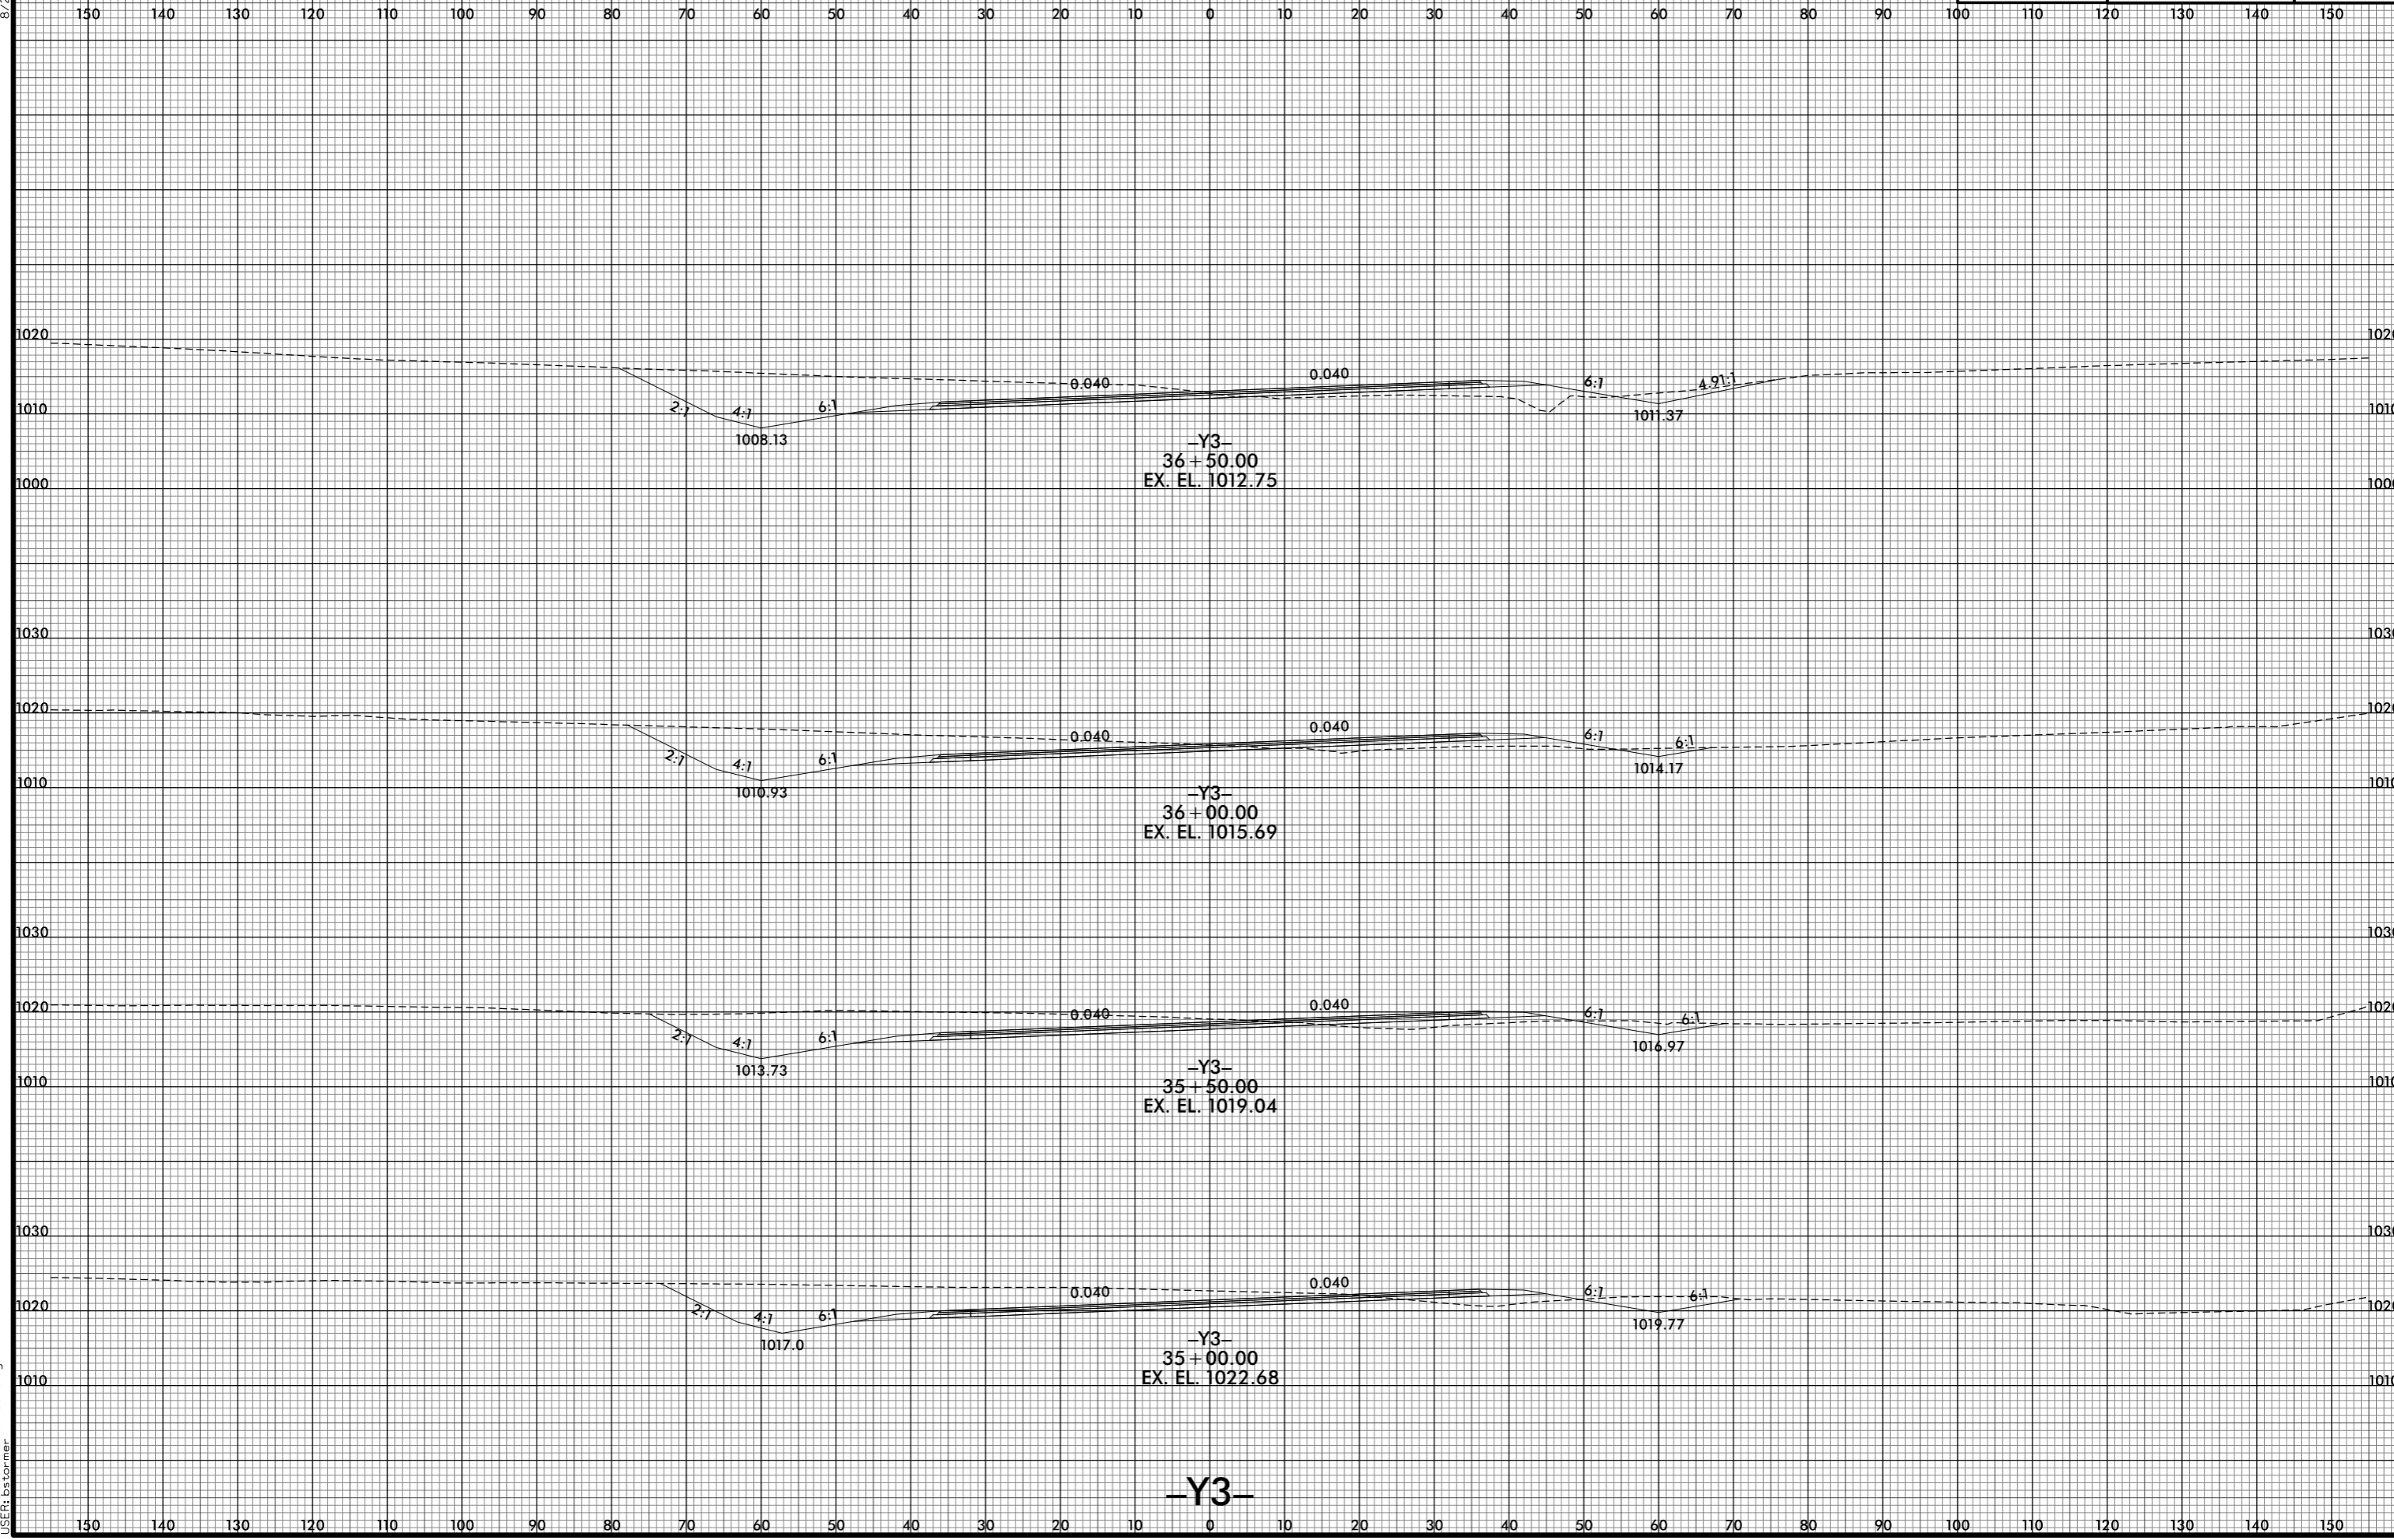

8/10/2021 2:59:47 PM
I:\R2233BB.RDY.XPL_Y3.dgn
USER: bstermer

-Y3-