


8/23/99



PROJ. REFERENCE NO.
R-2233BB

SHEET NO.
X-352

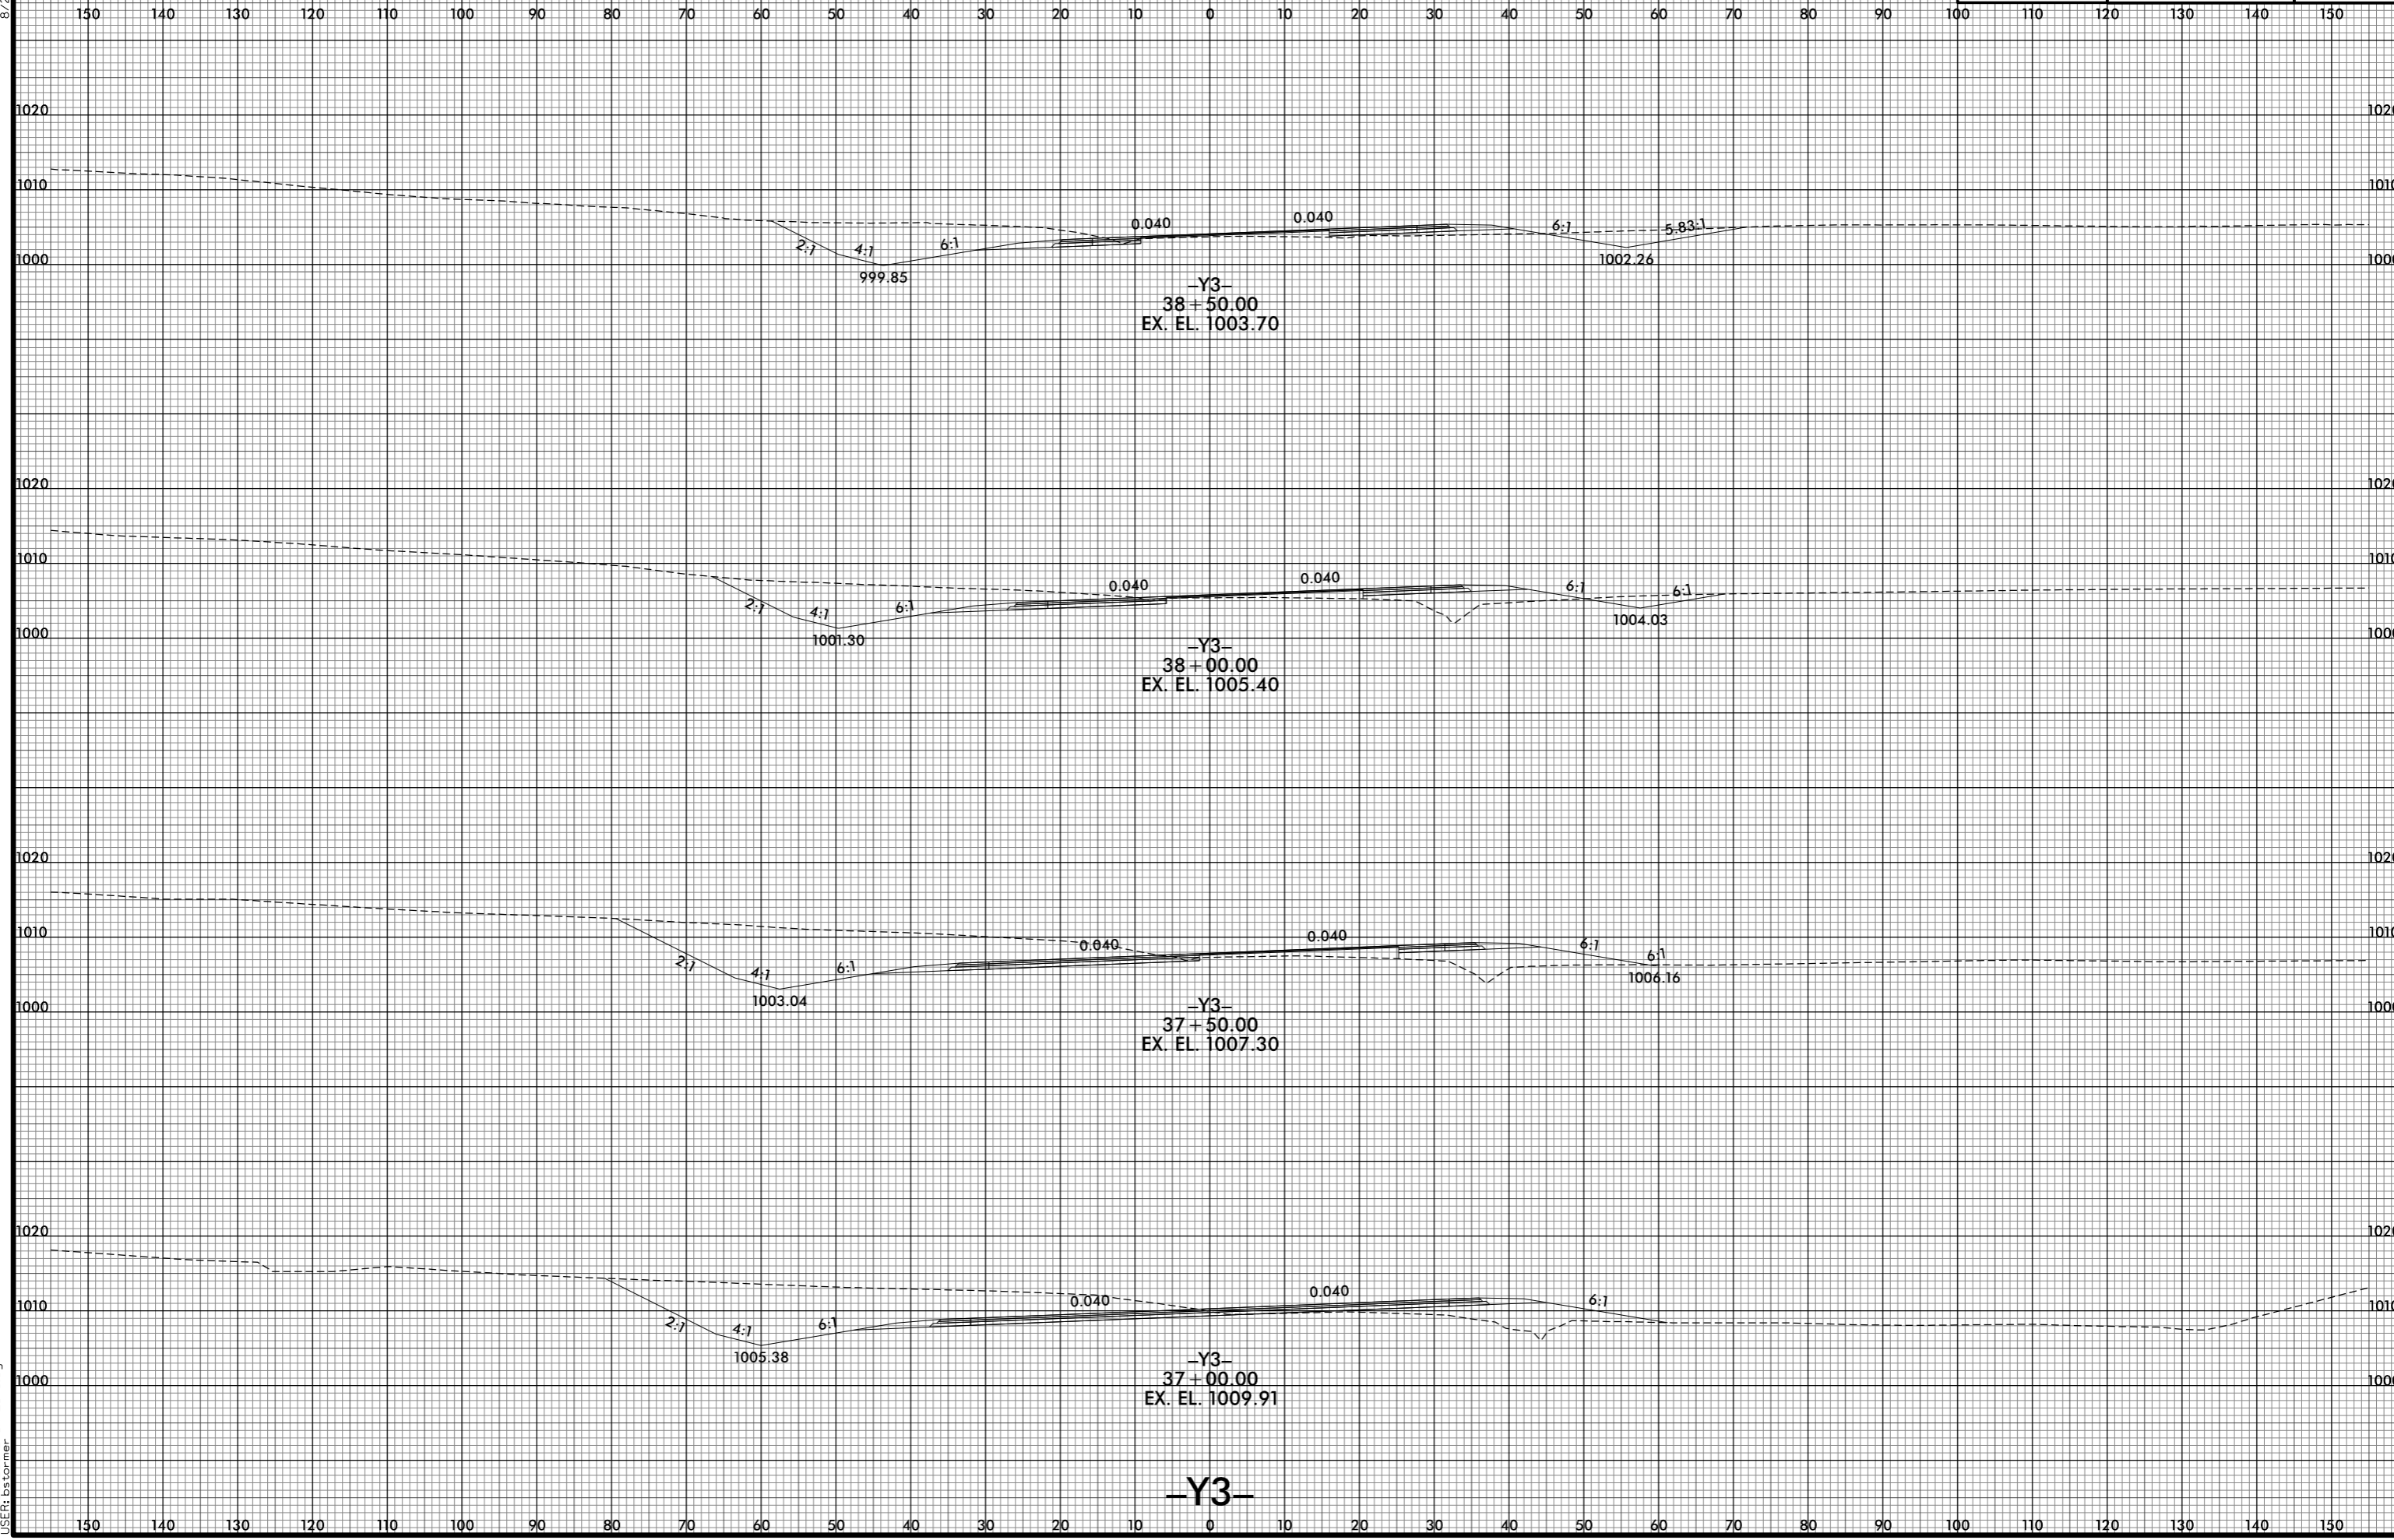

8/10/2021 12:59:48 PM
I:\R2233BB.RDY.XPL_Y3.dgn
USER: btorner

-Y3-