


8/23/99



PROJ. REFERENCE NO.	SHEET NO.
R-2233BB	X-353

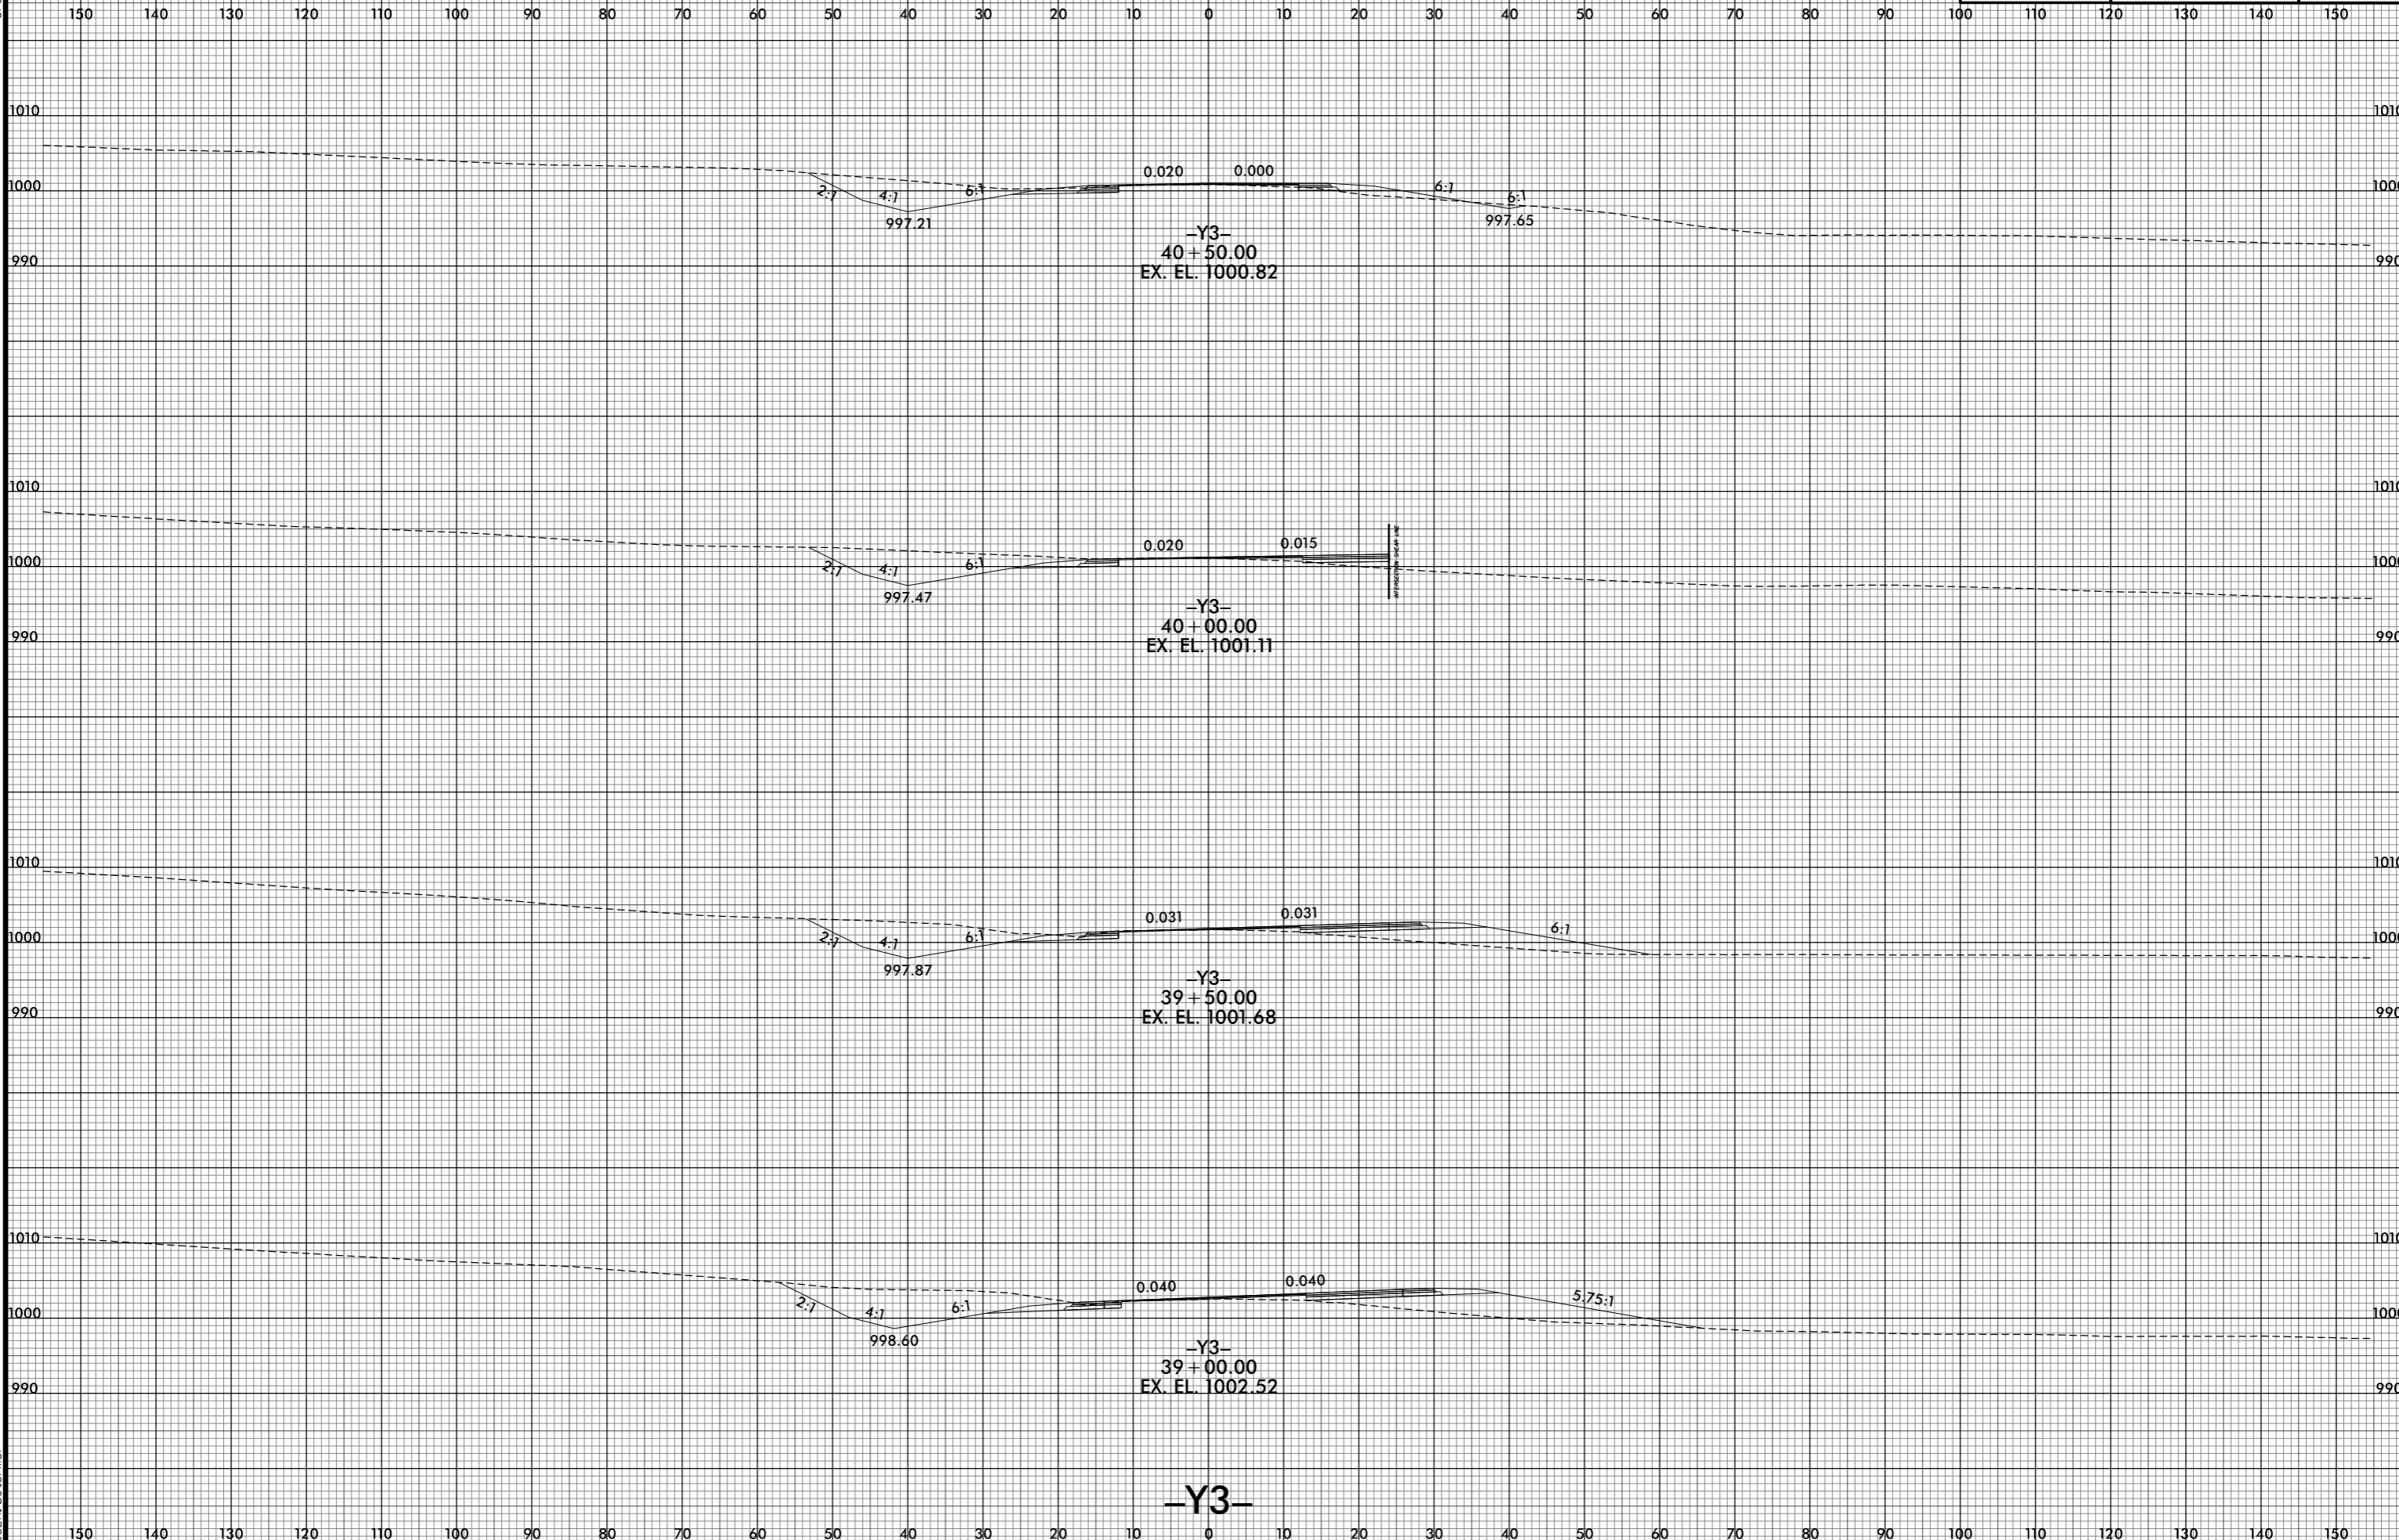

8/10/2021 12:59:50 PM
I:\R2233BB.RDY.XPL_Y3.dgn
USER: bscorner

-Y3-