


8/23/99



PROJ. REFERENCE NO.	SHEET NO.
R-2233BB	X-360

150 140 130 120 110 100 90 80 70 60 50 40 30 20 10 0 10 20 30 40 50 60 70 80 90 100 110 120 130 140 150

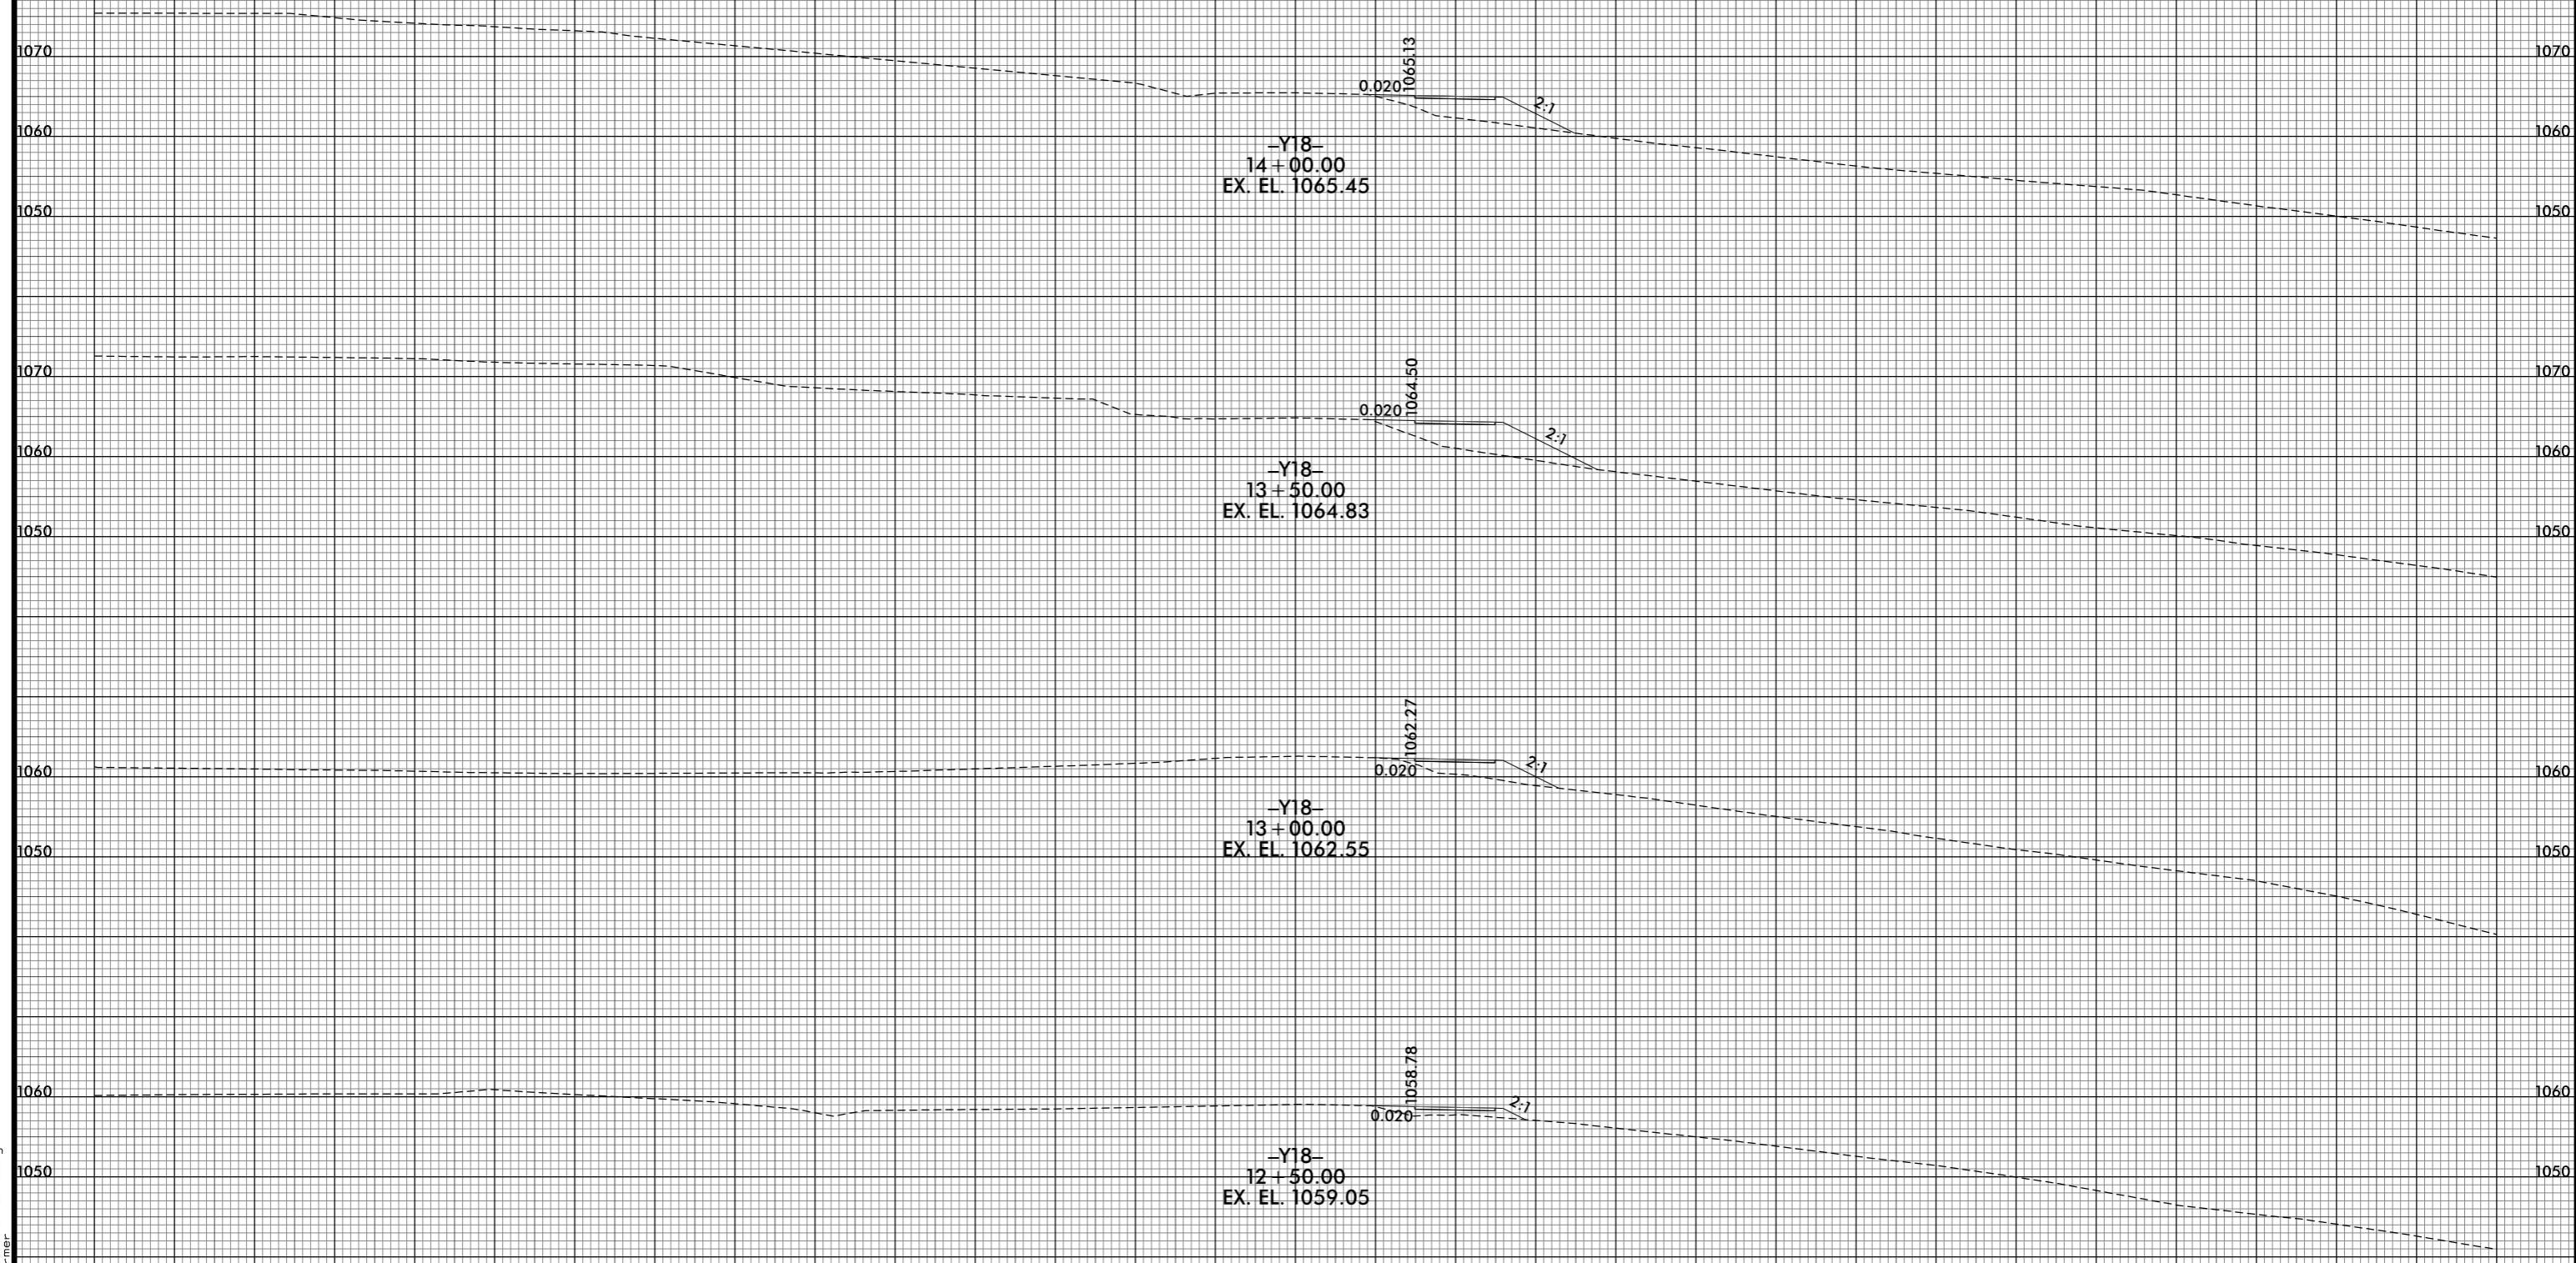

-Y18-

8/10/2021 10:03:03 PM  
I:\R2233BB\_R0Y\_XPL\_Y18.dgn  
USER: ds for mer

150 140 130 120 110 100 90 80 70 60 50 40 30 20 10 0 10 20 30 40 50 60 70 80 90 100 110 120 130 140 150