


8/23/99

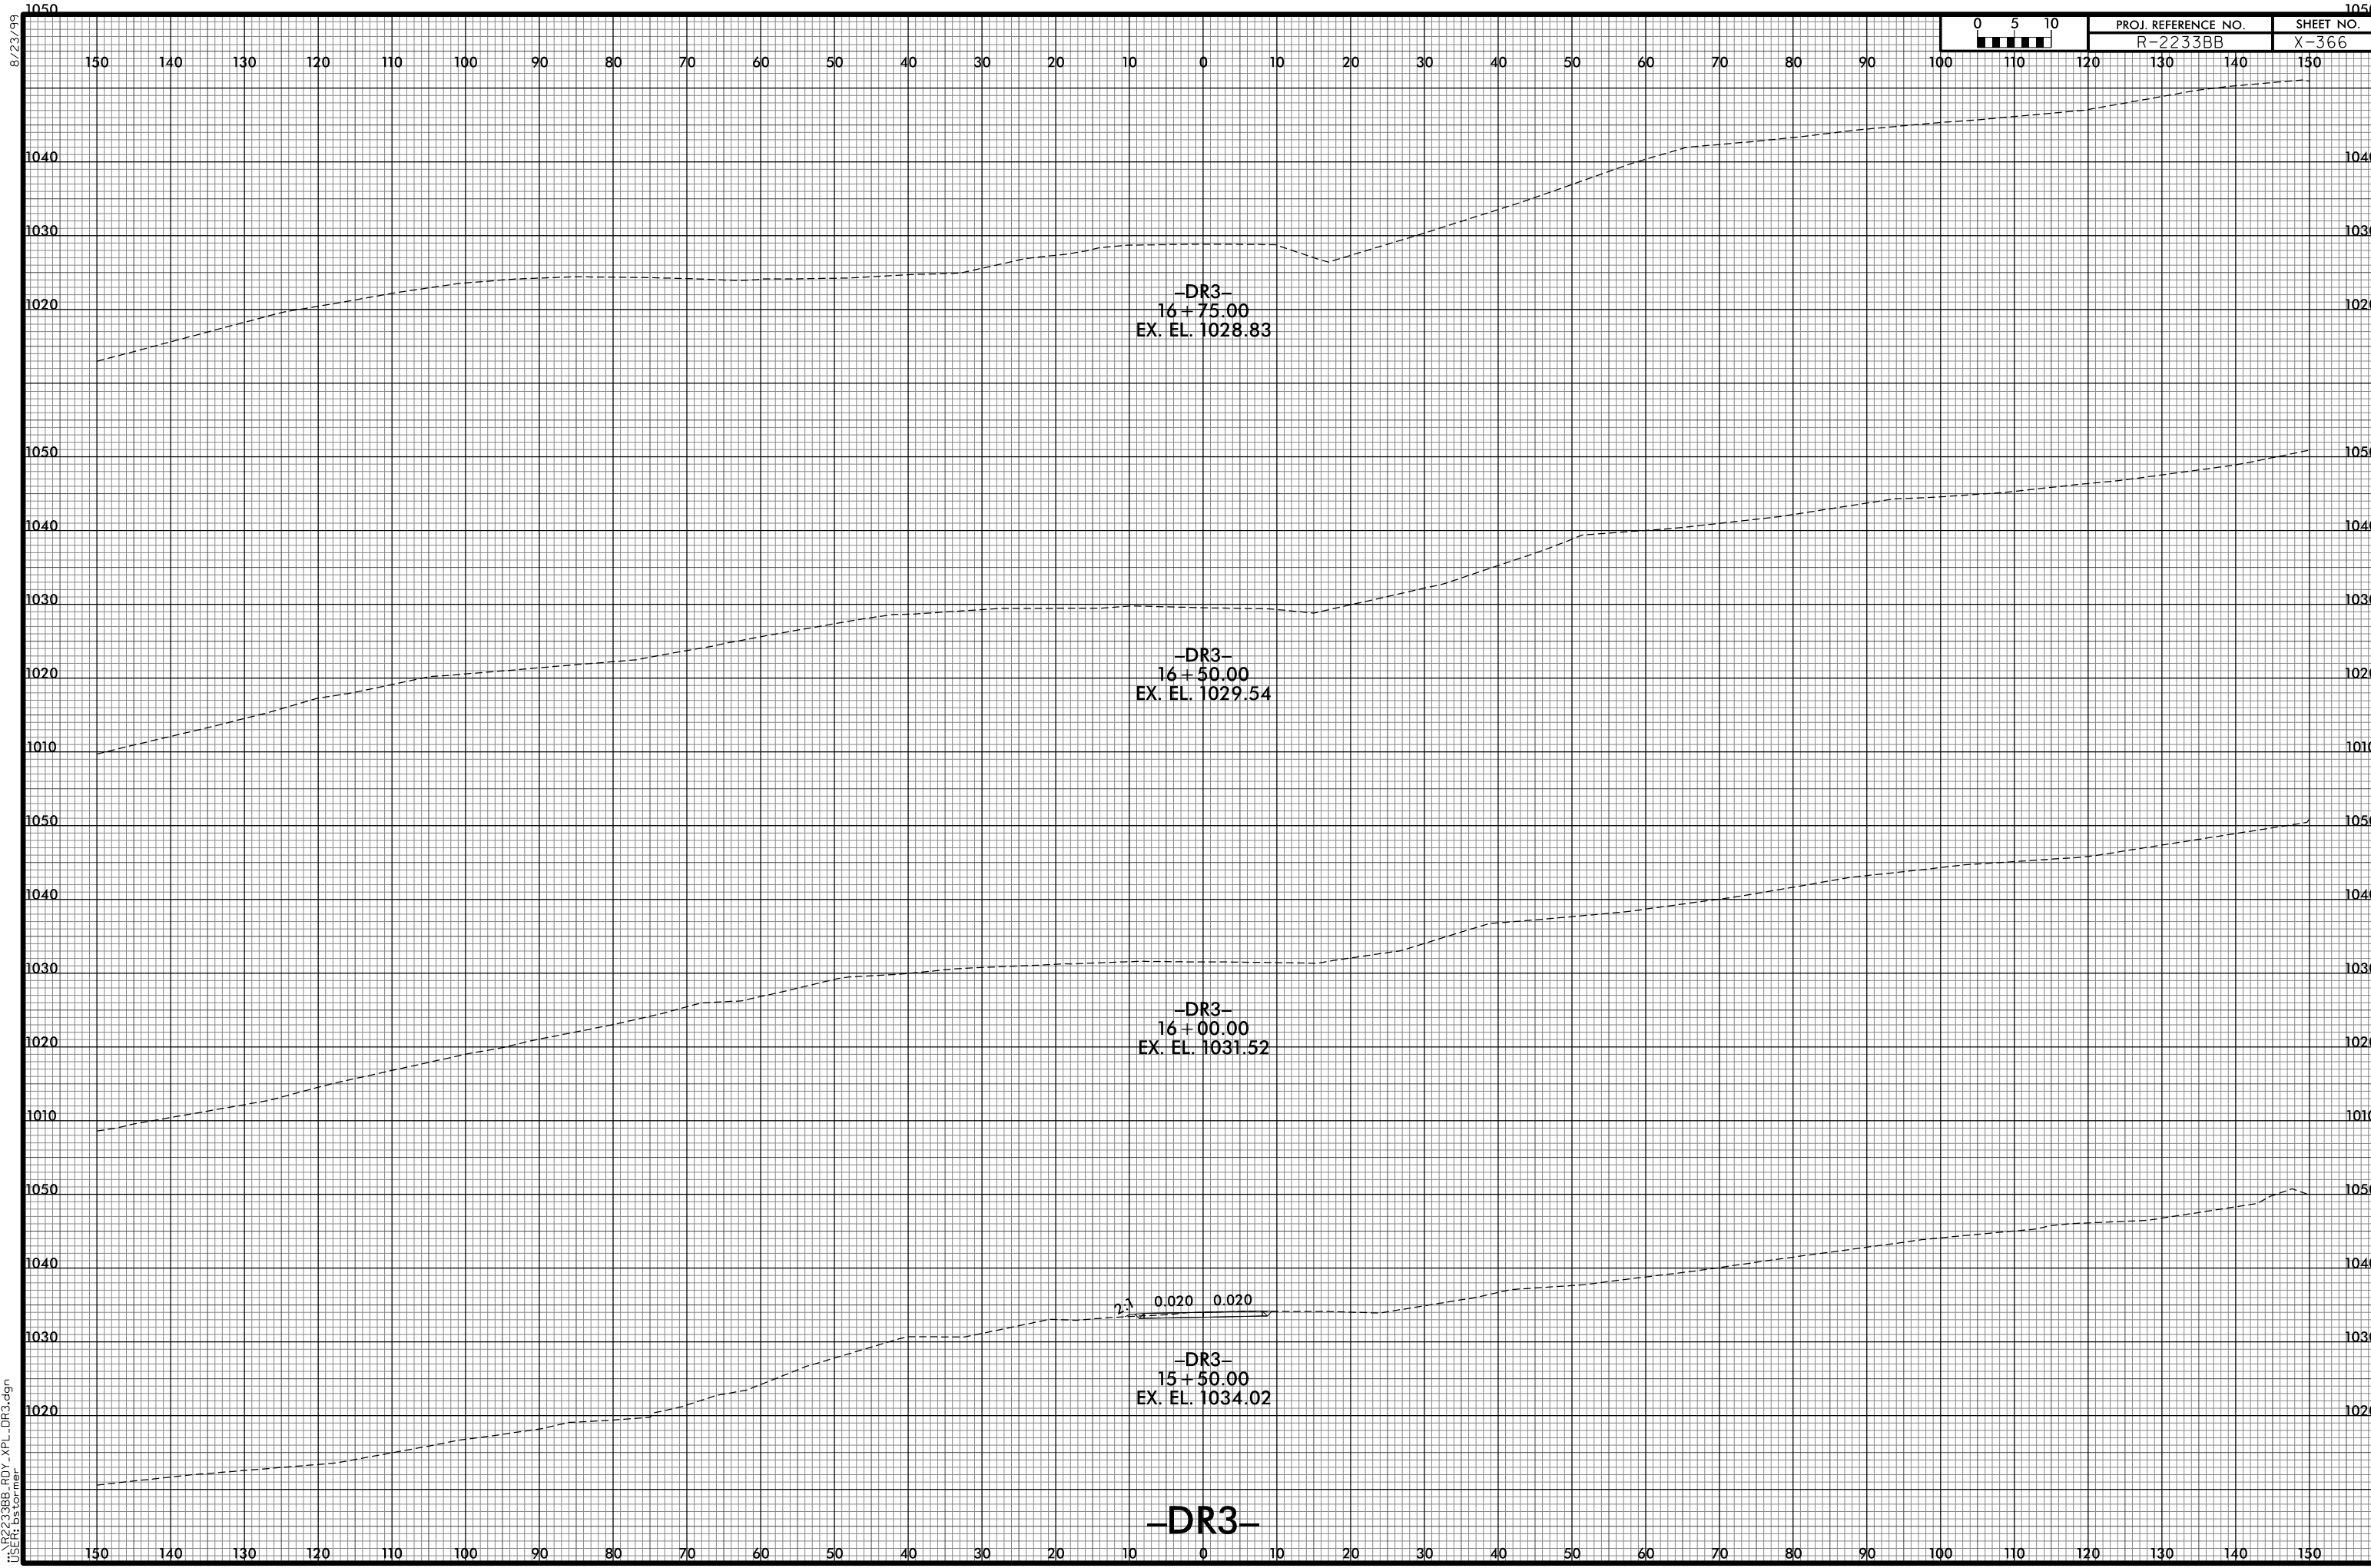

8/10/2021 1:00:15 PM
I:\R2233BB\ROY_XPL_DR3.dgn
USER: bscorner

-DR3-
16+75.00
EX. EL. 1028.83

-DR3-
16+50.00
EX. EL. 1029.54

-DR3-
16+00.00
EX. EL. 1031.52

-DR3-
15+50.00
EX. EL. 1034.02

-DR3-

2:1 0.020 0.020