


8/23/99

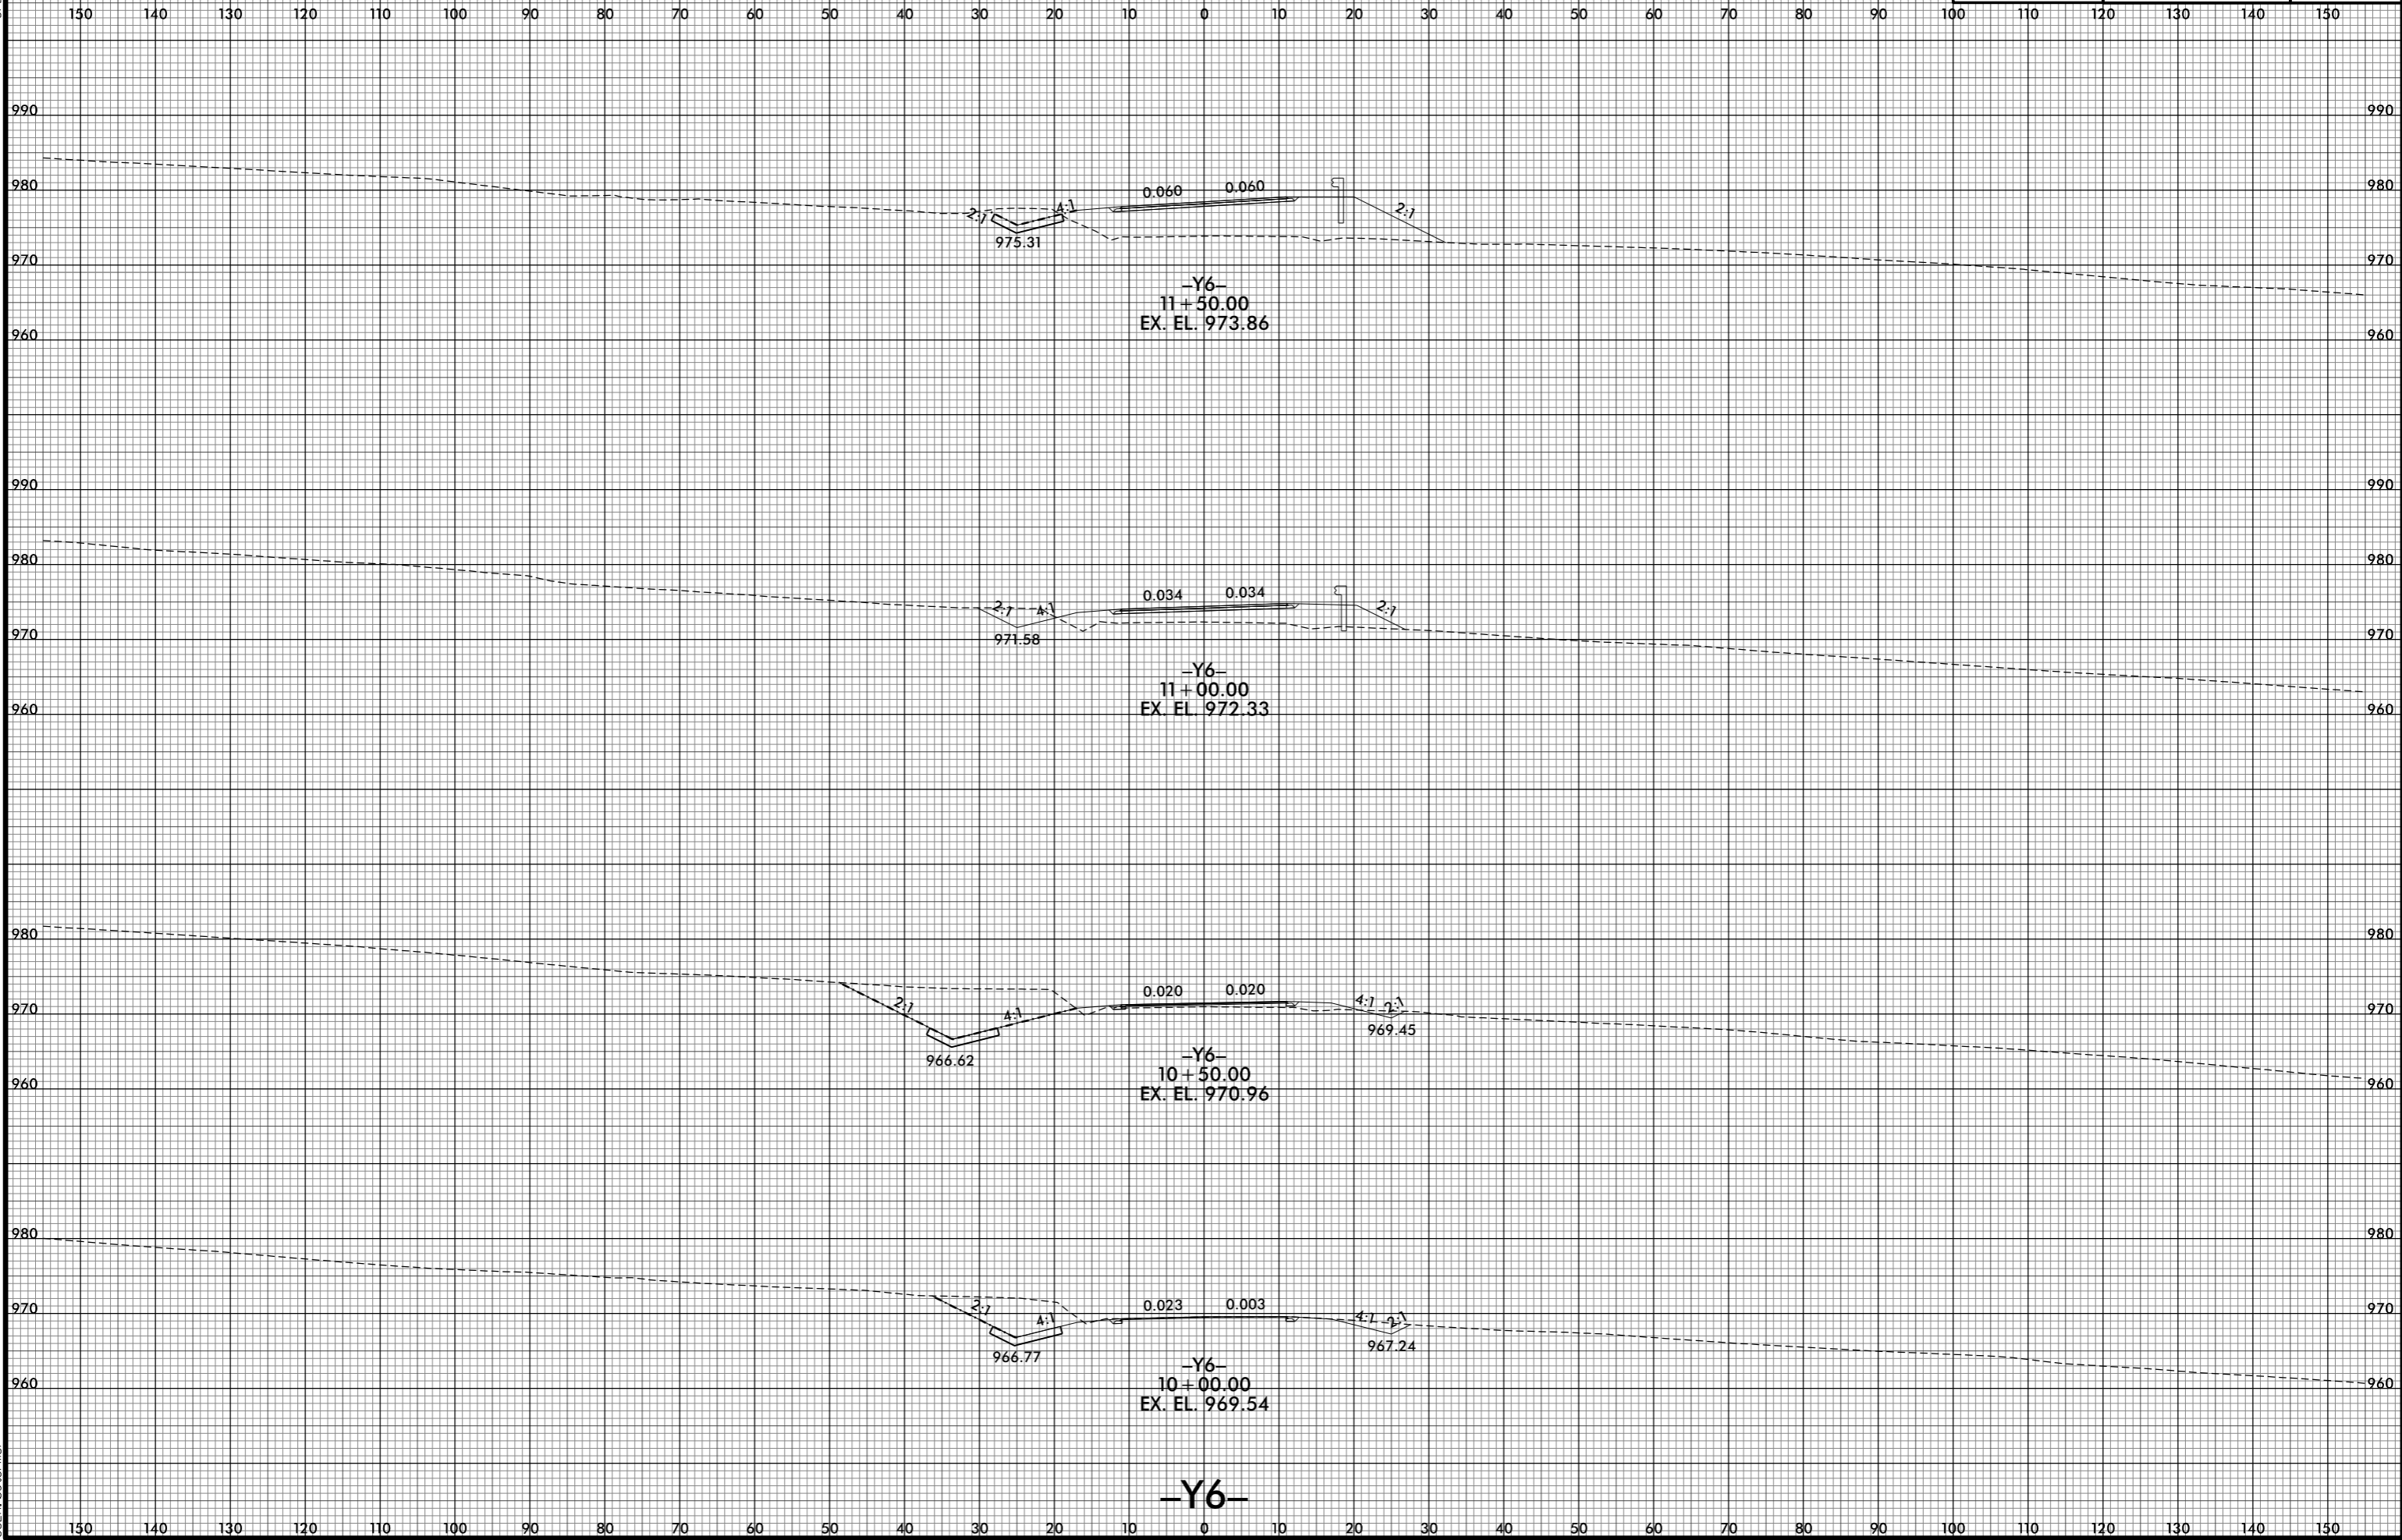

PROJ. REFERENCE NO.	SHEET NO.
R-2233BB	X-367



8/10/2021 10:04:18 PM
I:\R2233BB.RDY.XPL_Y6.dgn
USER: ds forner