



8/23/99

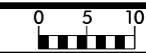

| | |
|---------------------------------|--------------------|
| PROJ. REFERENCE NO. R-2233BB | SHEET NO. X-369 |
|---------------------------------|--------------------|

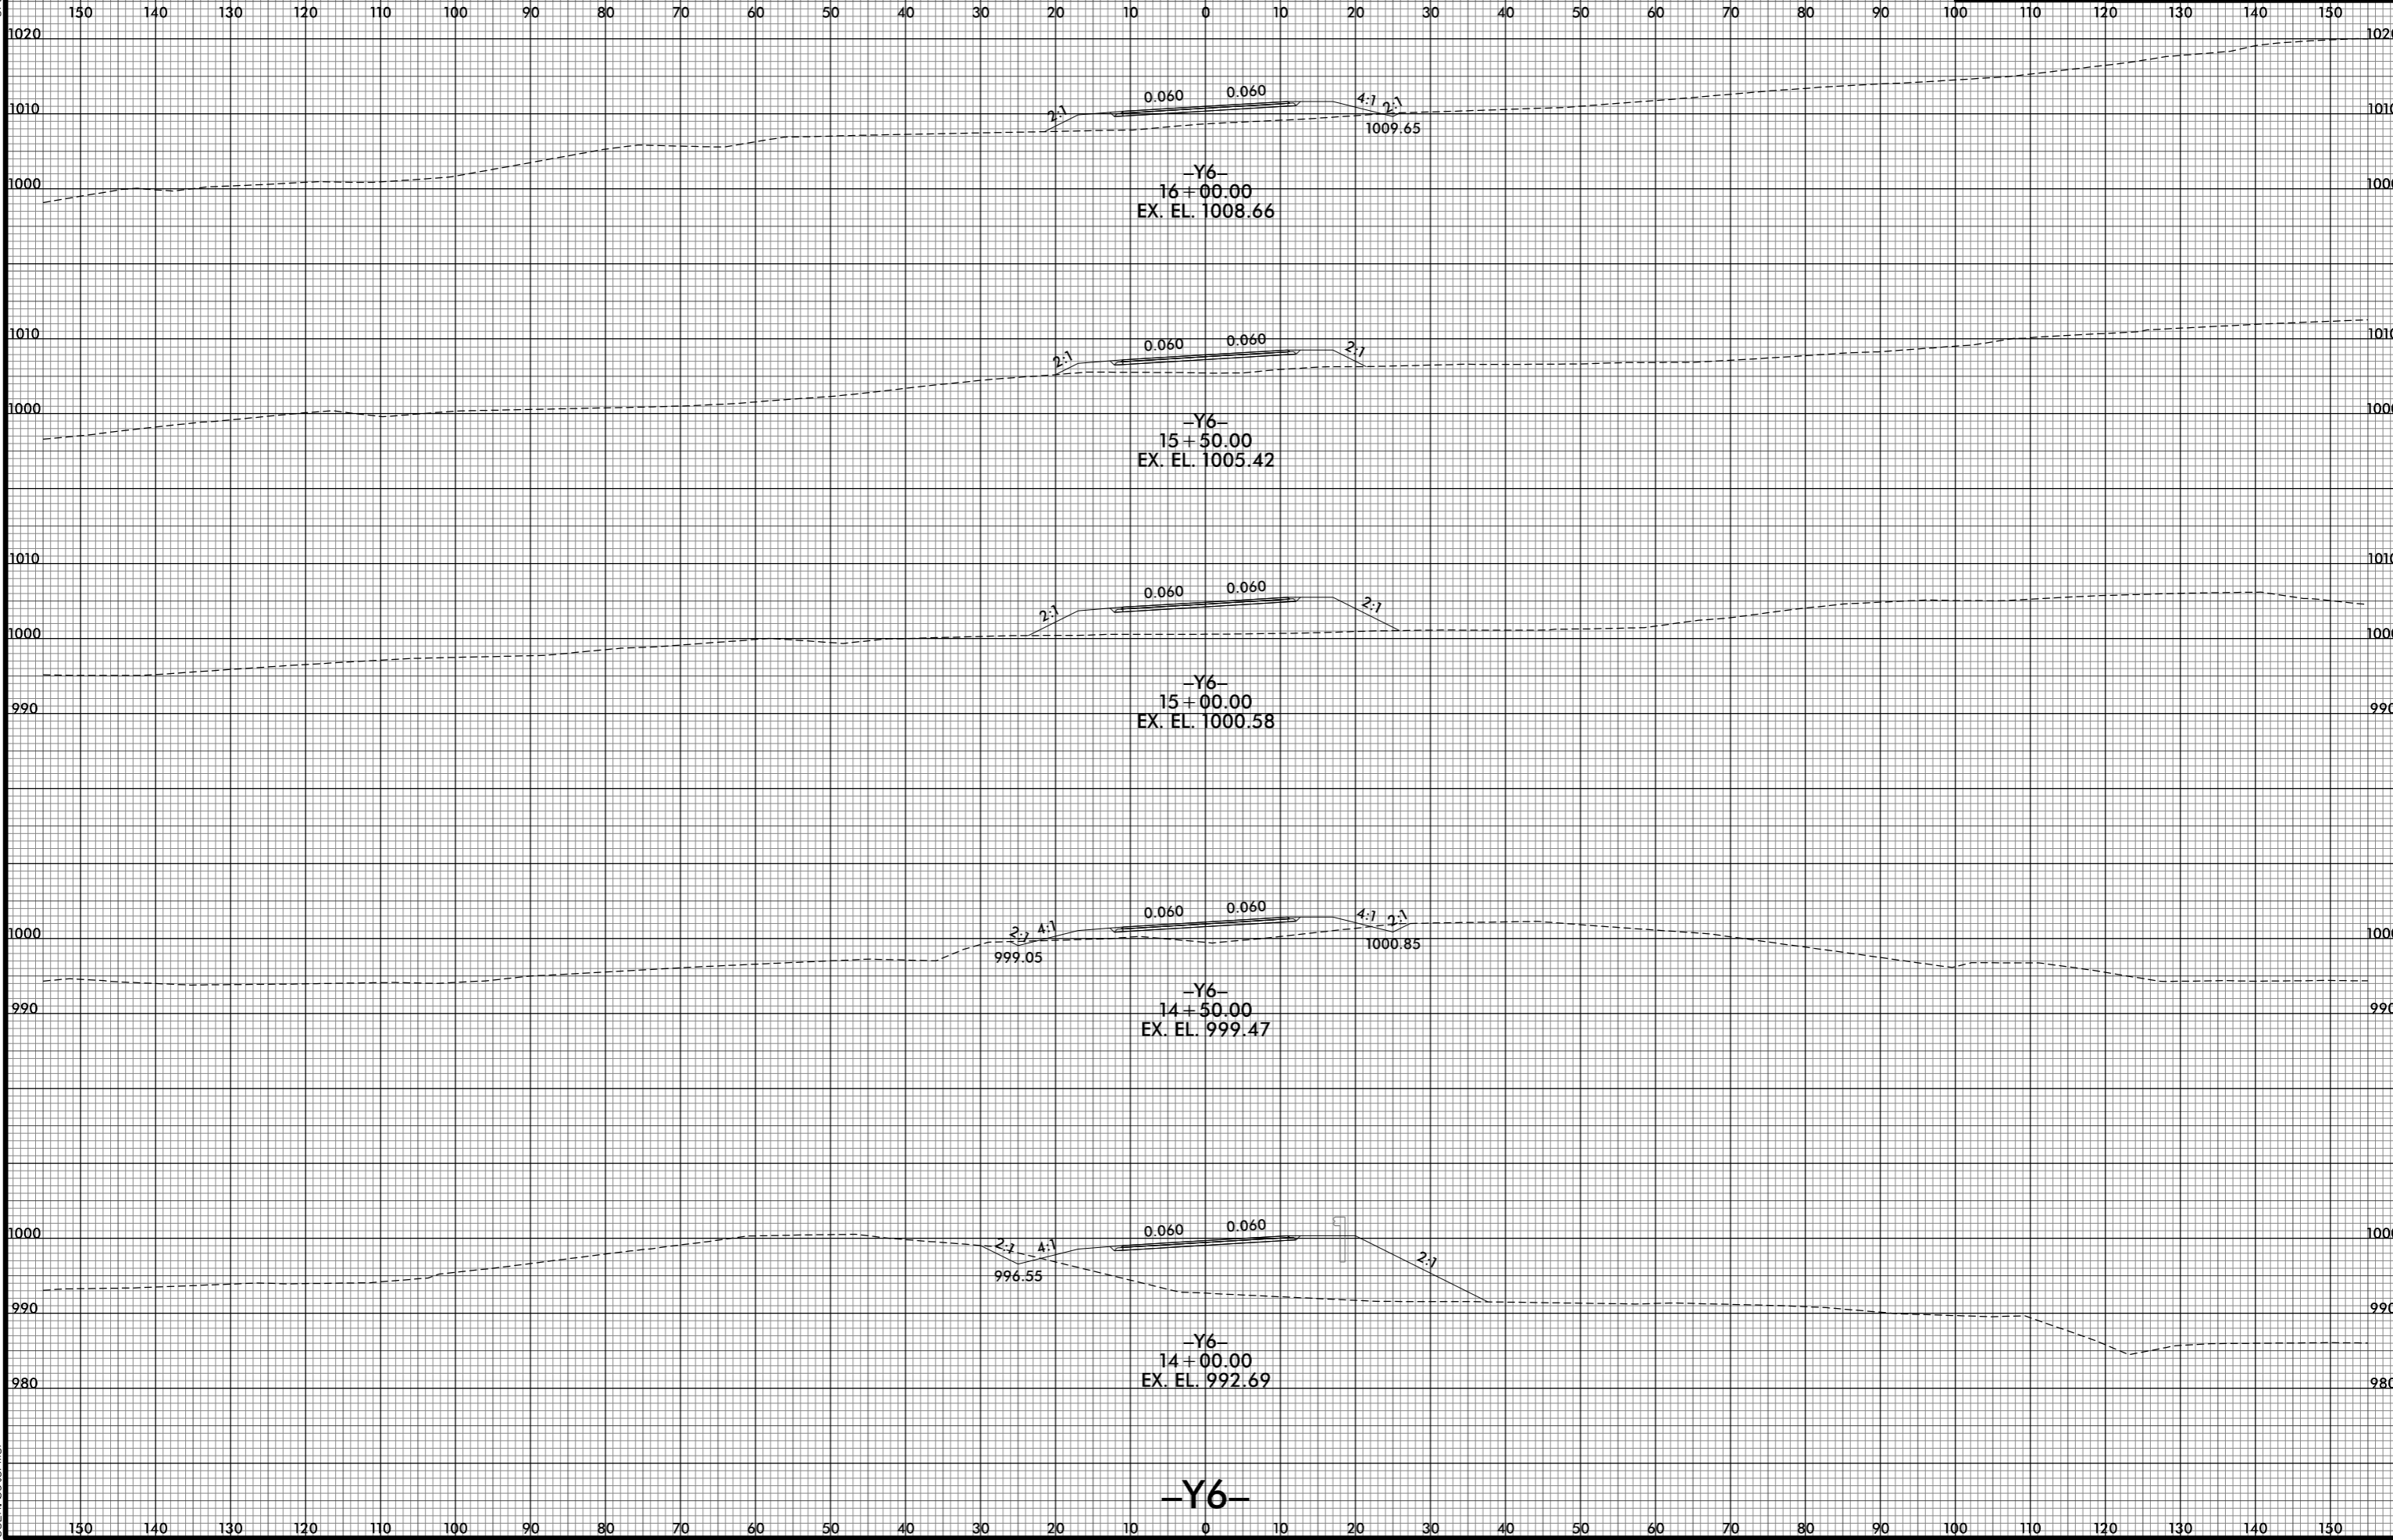

8/10/2021 1:00:21 PM
I:\R2233BB.RDY.XPL_Y6.dgn
USER: ds for mer