


8/23/99

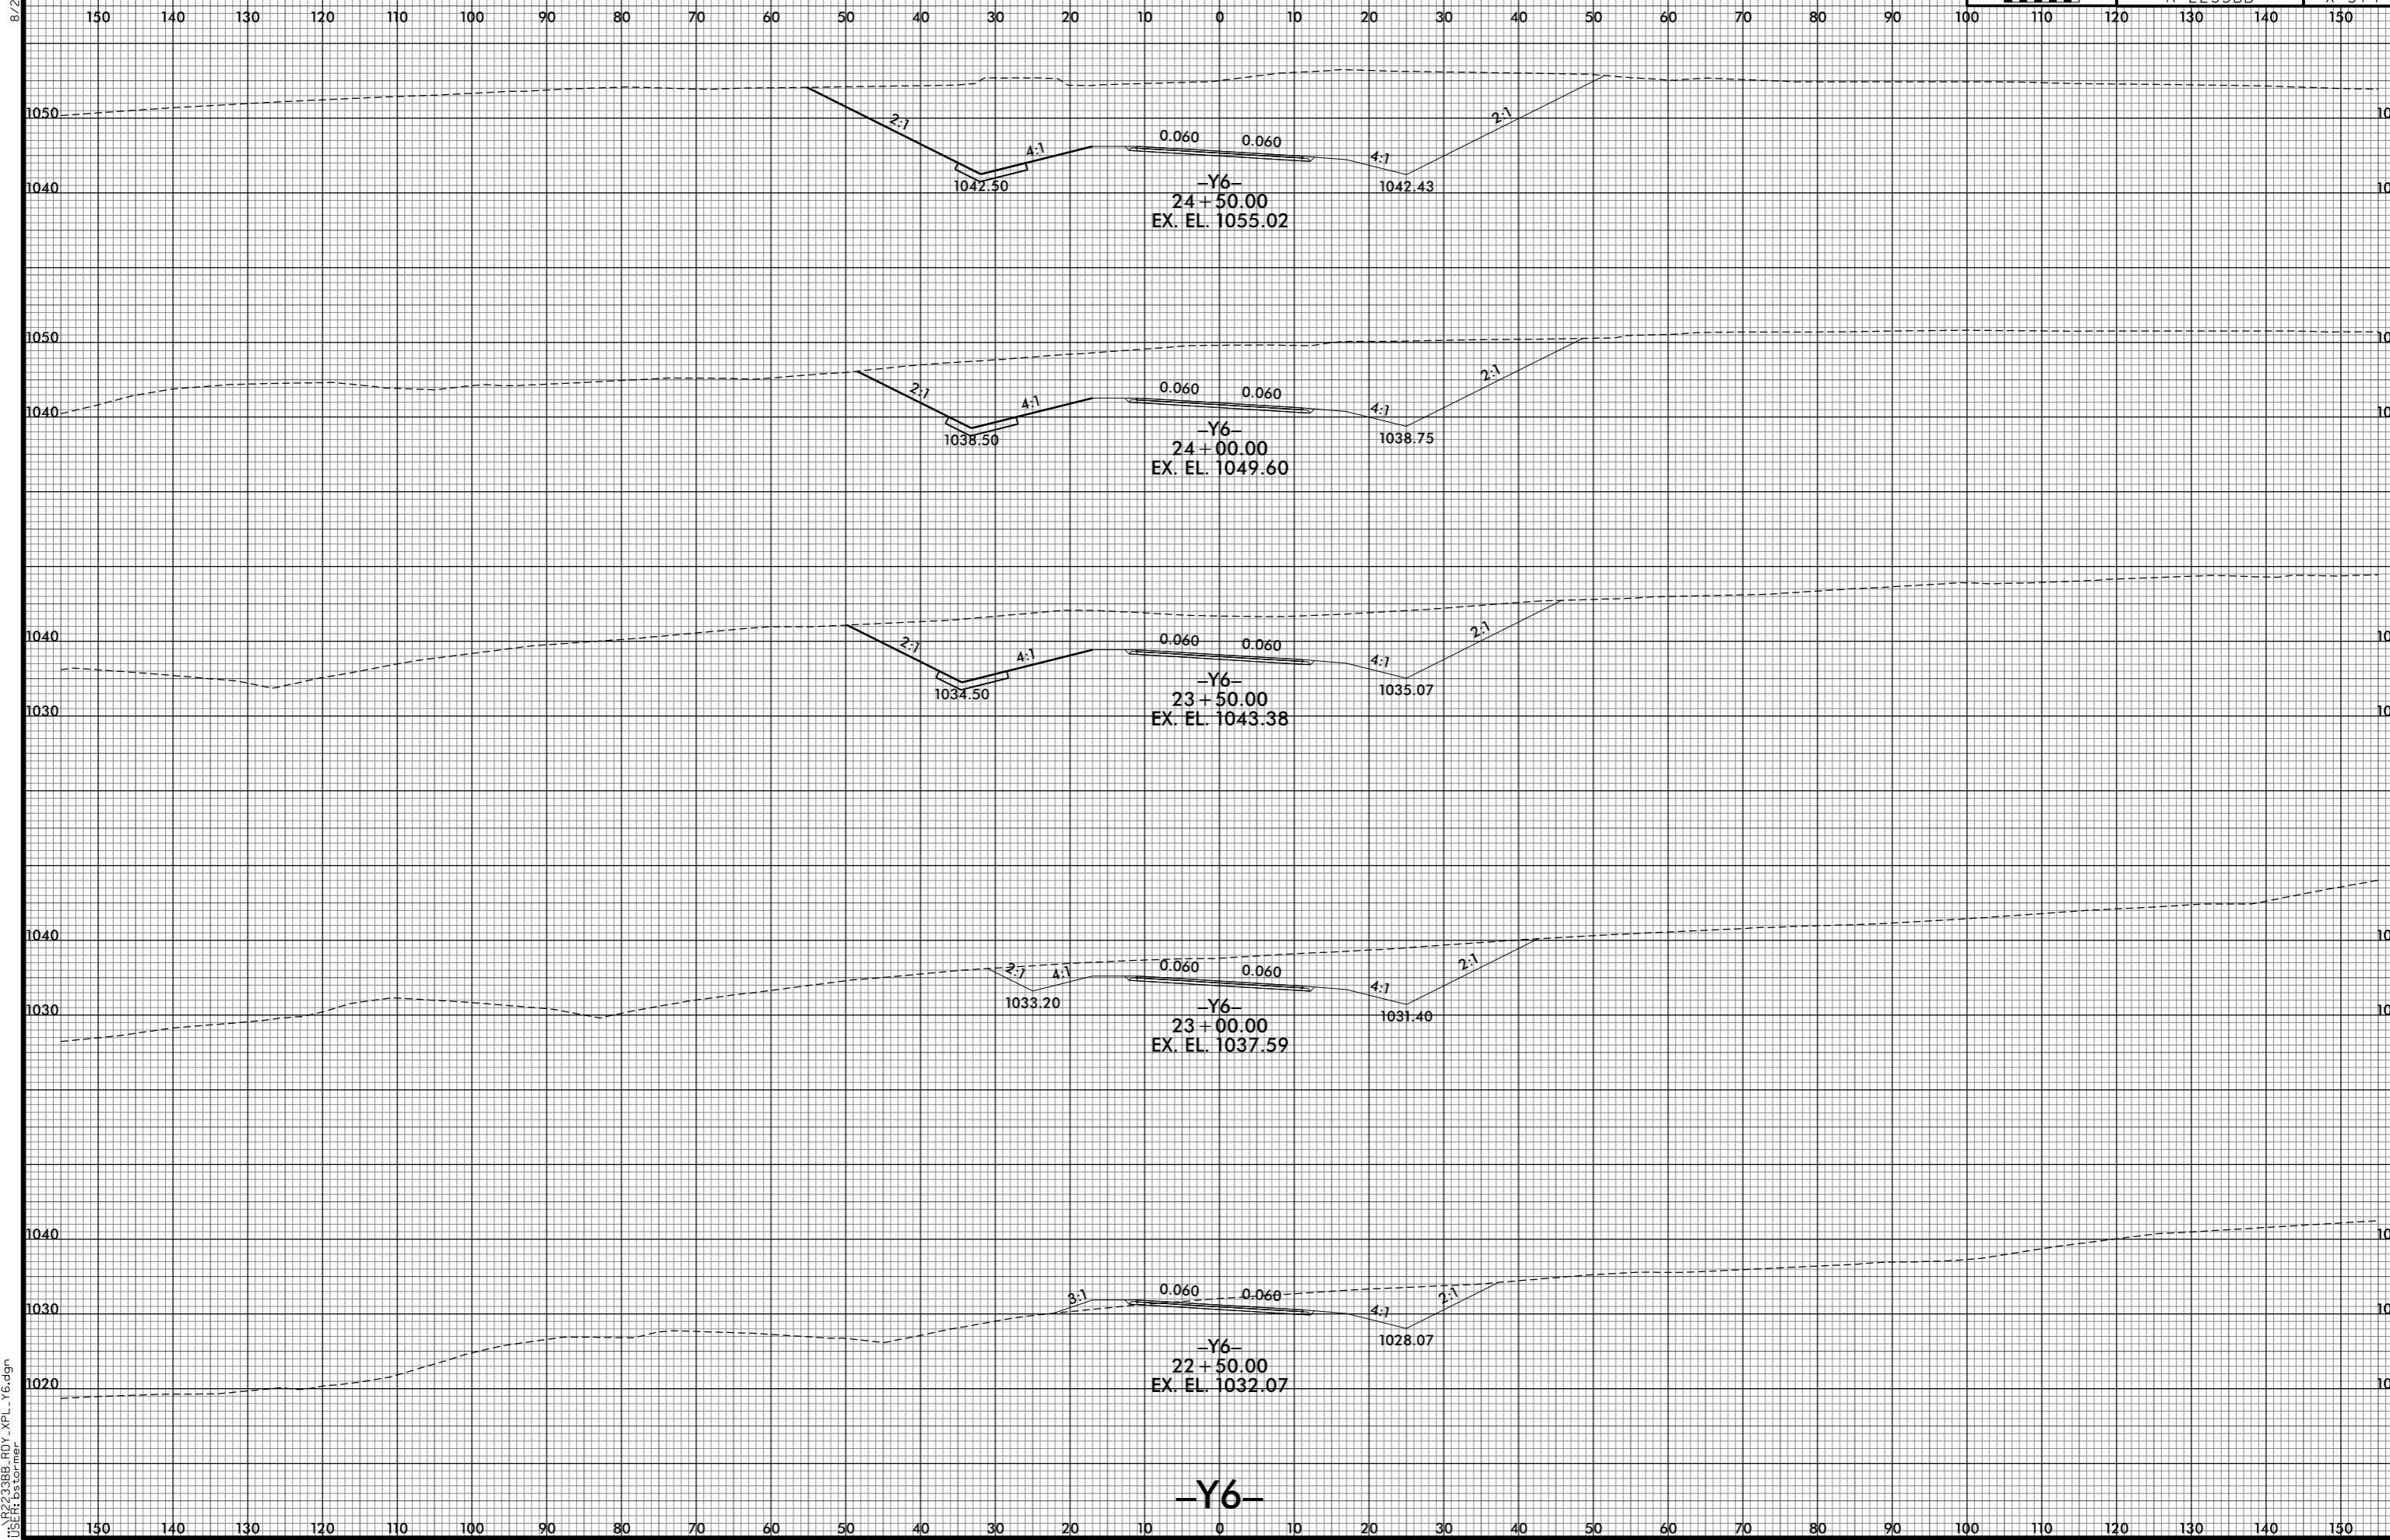

8/10/2021 1:00:31 PM
I:\R2233BB.RDY.XPL_Y6.dgn
USER: bscorner