


8/23/99



PROJ. REFERENCE NO. R-2233BB	SHEET NO. X-375
---------------------------------	--------------------

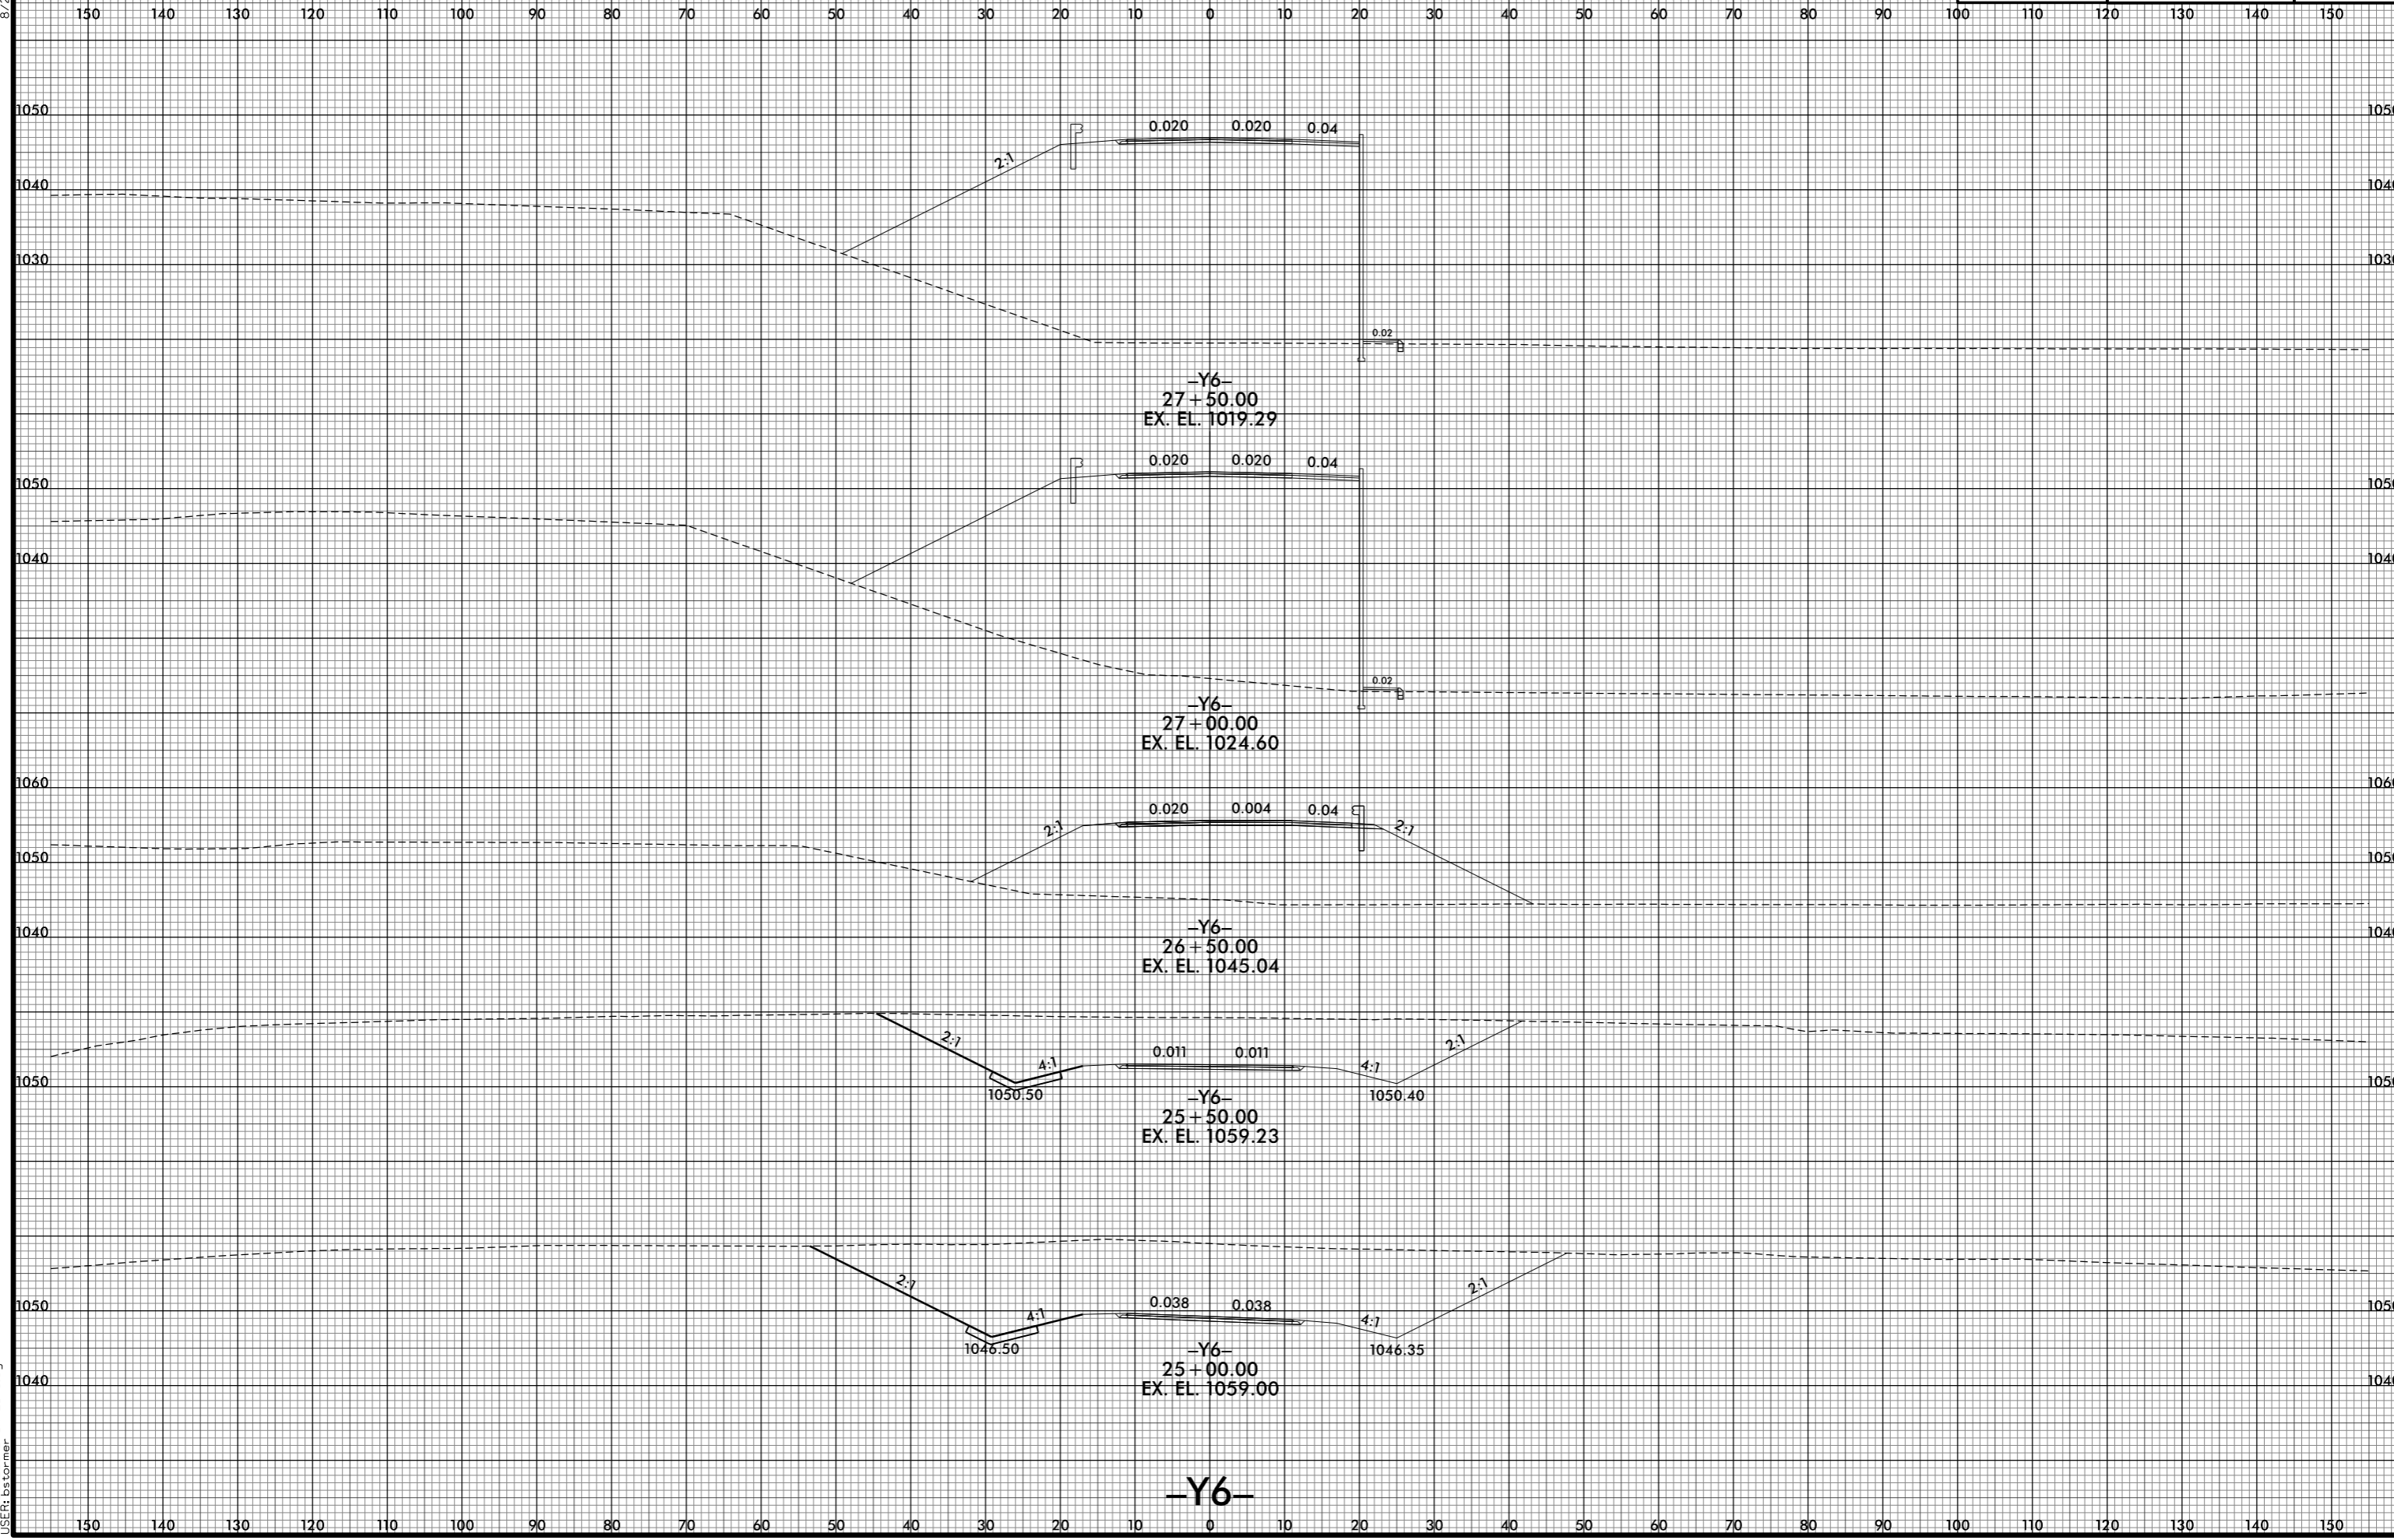

8/10/2021 10:04:33 PM  
I:\R2233BB\_R0Y\_XPL\_Y6.dgn  
USER: ds tomer

-Y6-