


8/23/99

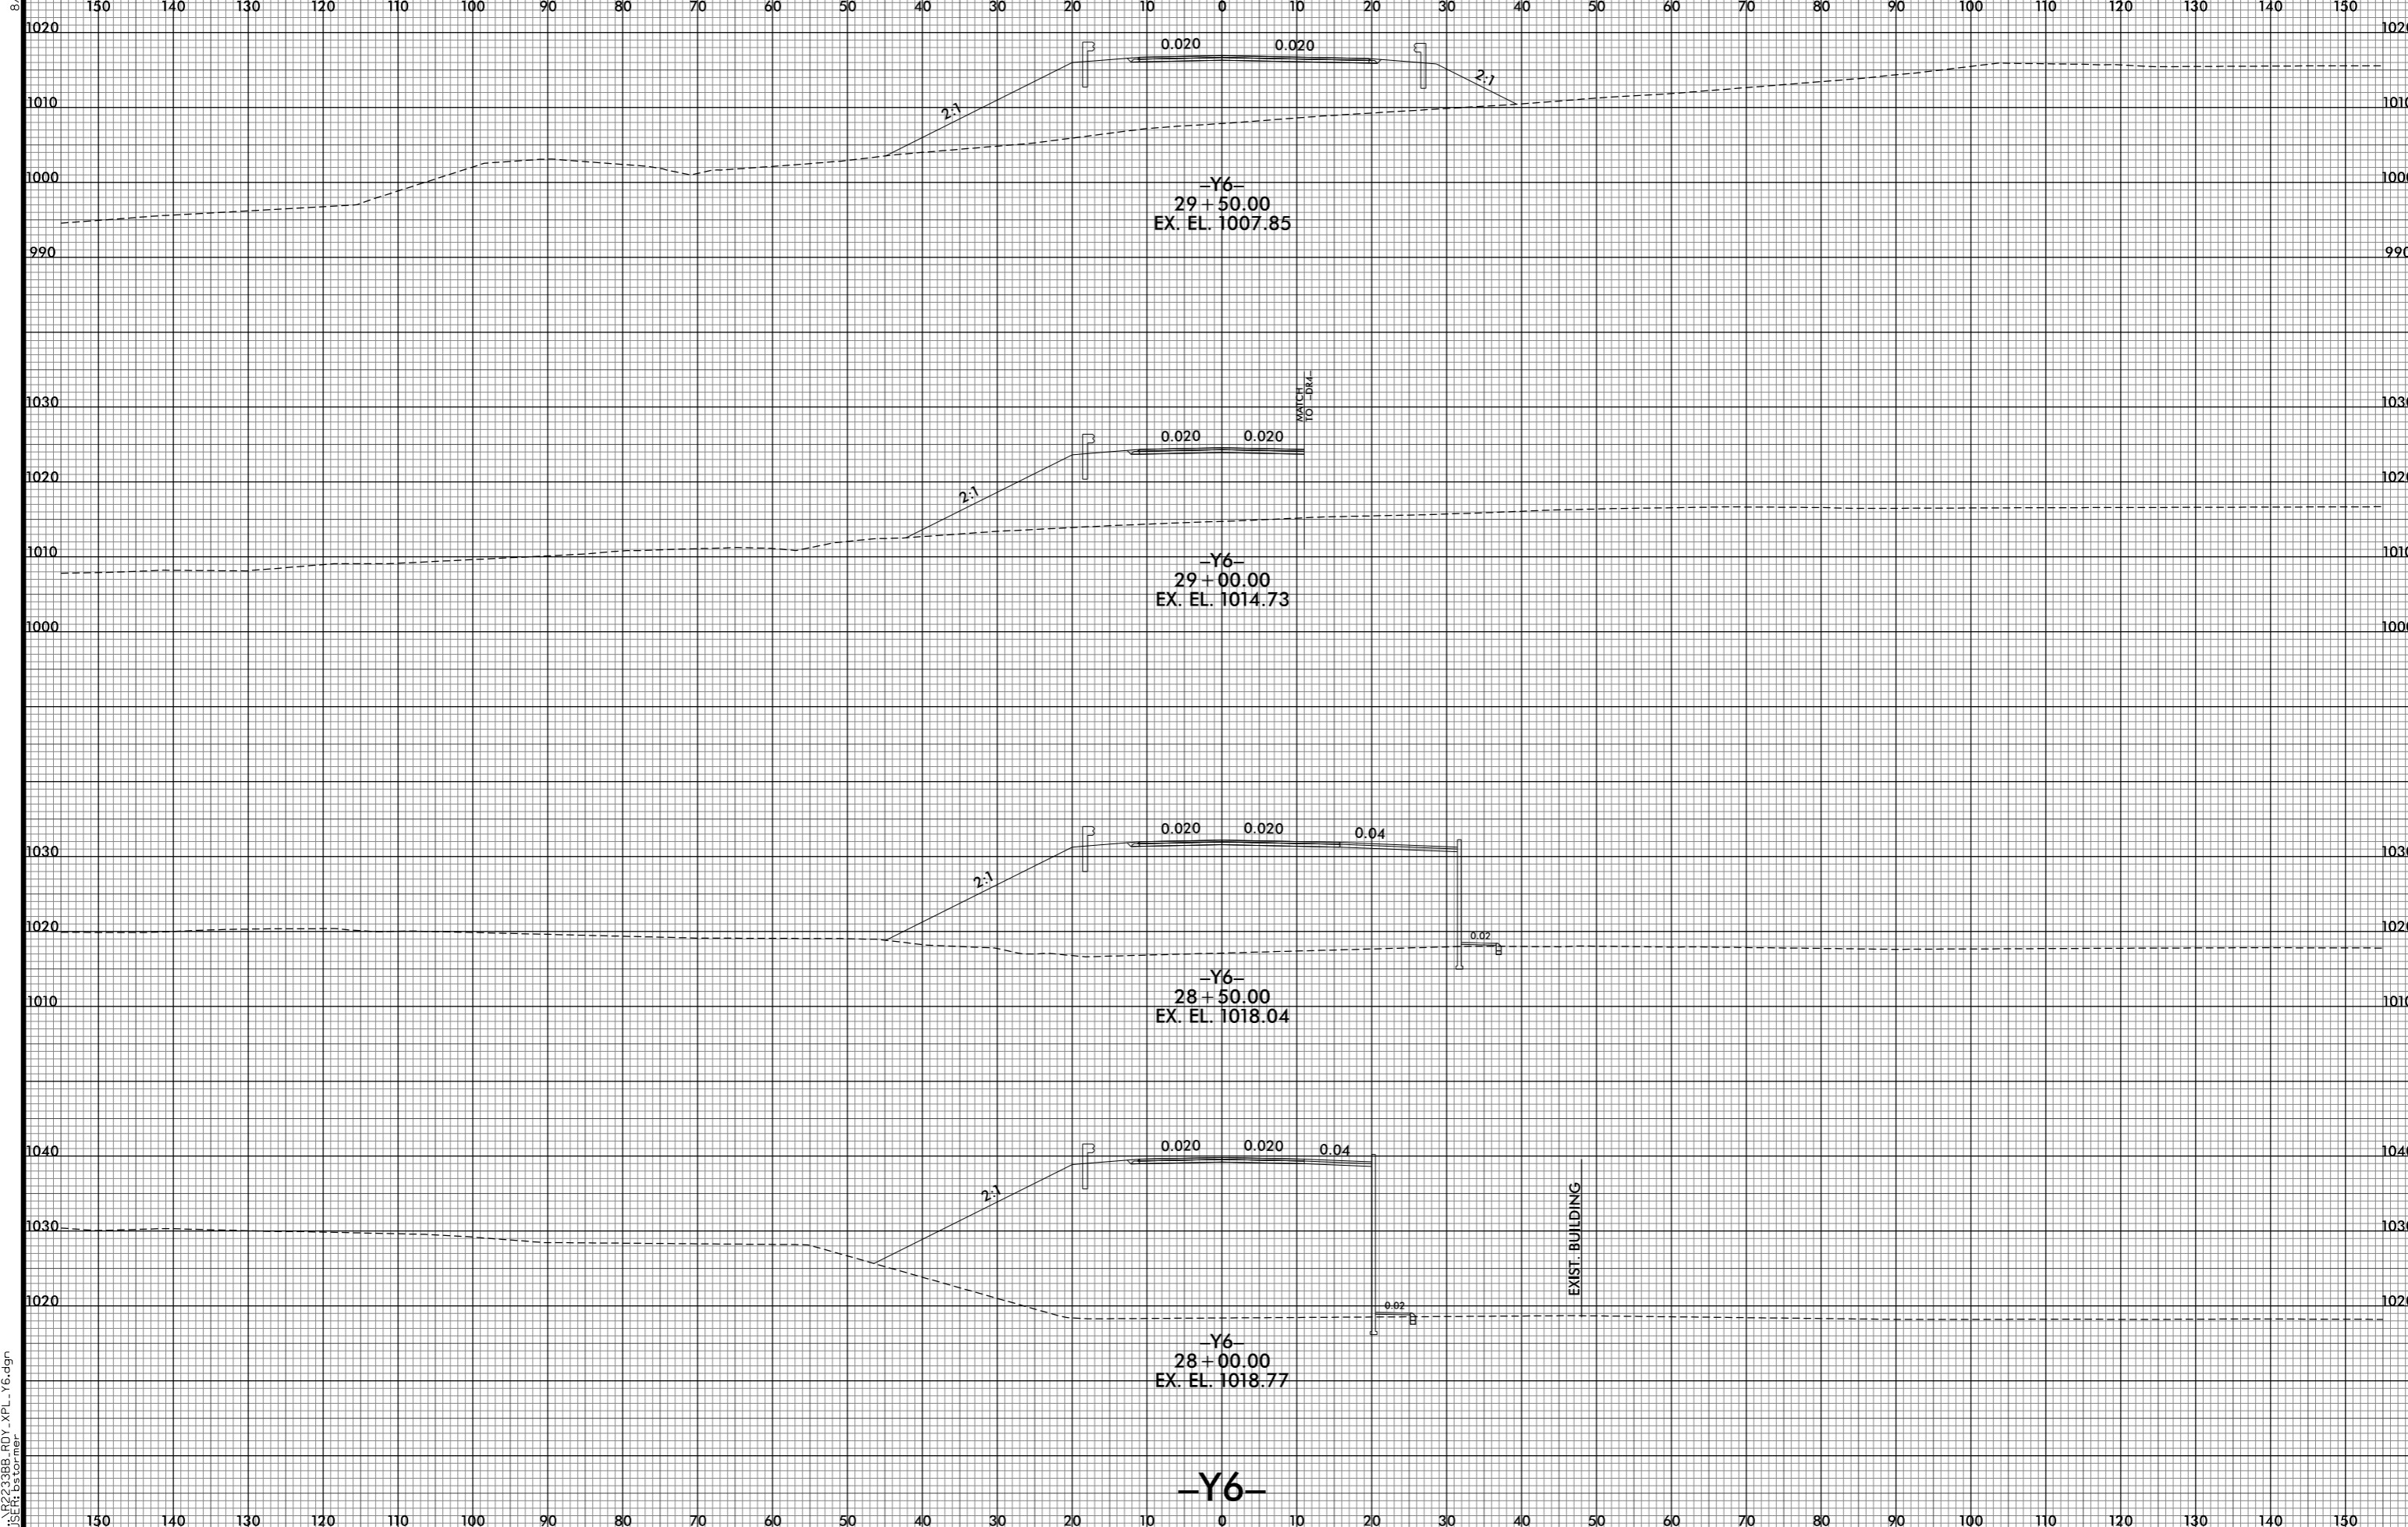

PROJ. REFERENCE NO.	SHEET NO.
R-2233BB	X-376



8/10/2021 10:04:35 PM
I:\R2233BB_RDY_XPL_Y6.dgn
USER: ds tomer