



8/23/99

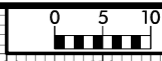

PROJ. REFERENCE NO. R-2233BB	SHEET NO. X-378
---------------------------------	--------------------

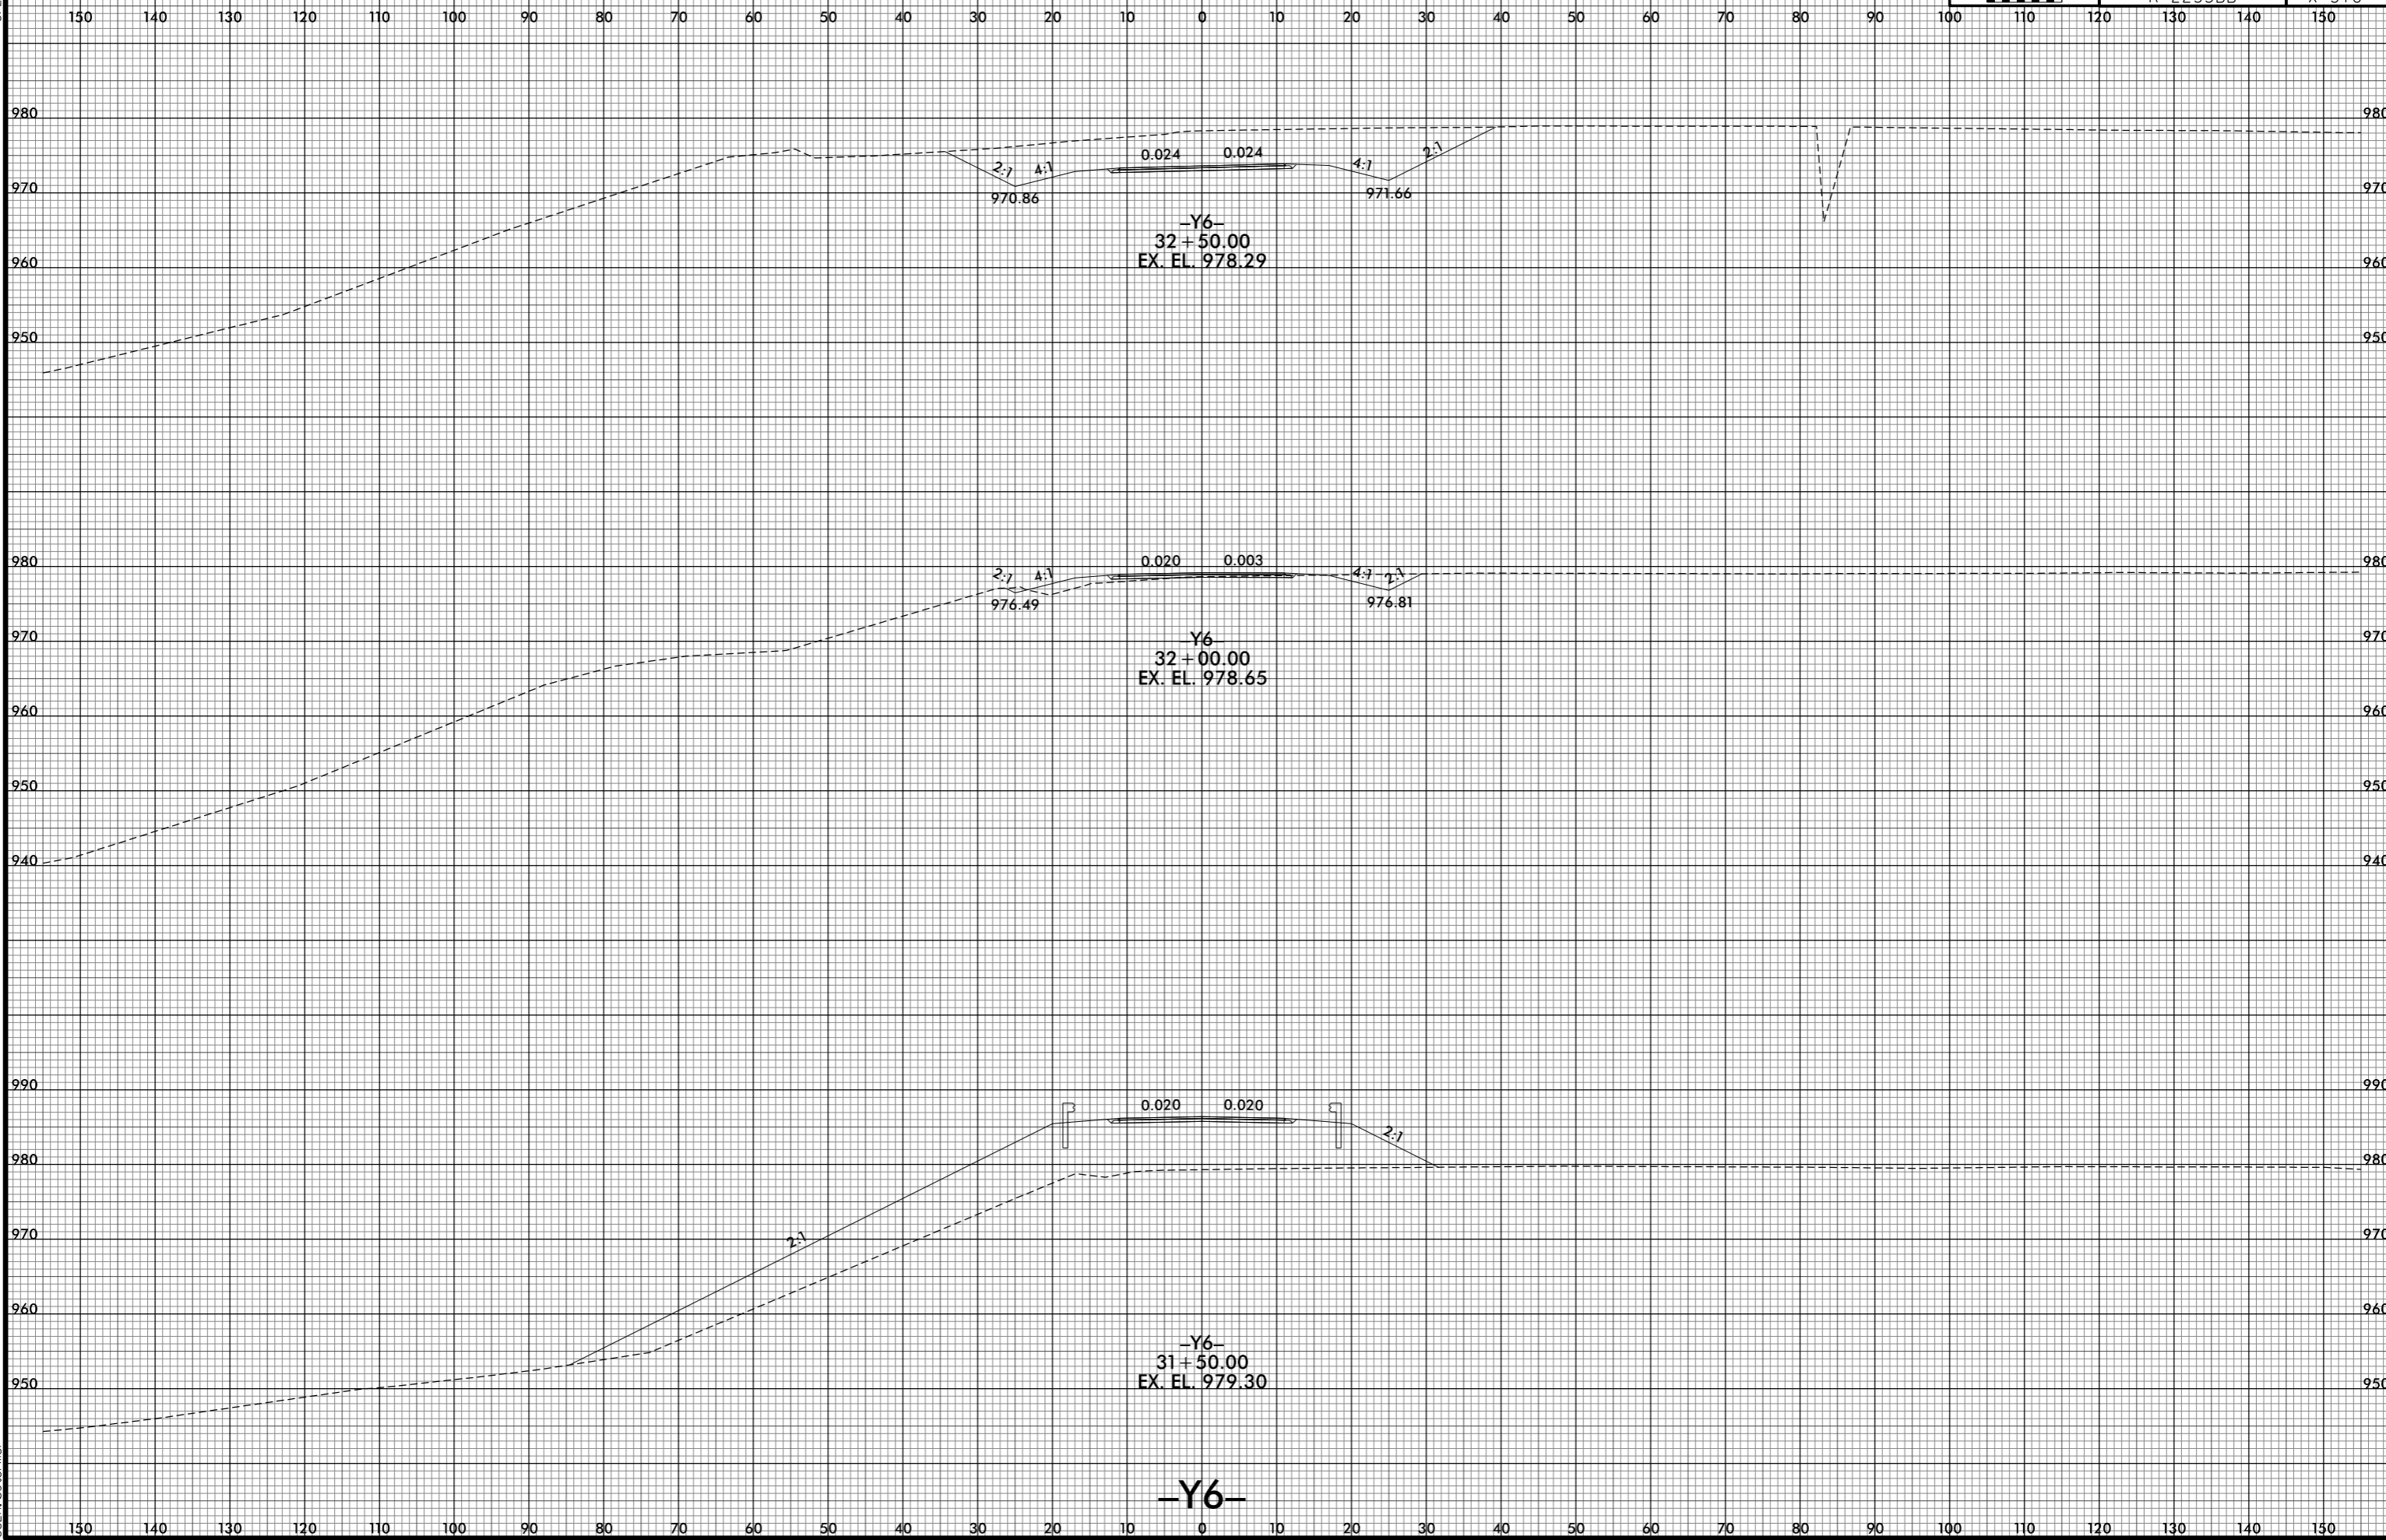

8/10/2021 1:00:38 PM  
I:\R2233BB.RDY.XPL\_Y6.dgn  
USER: ds tomer